


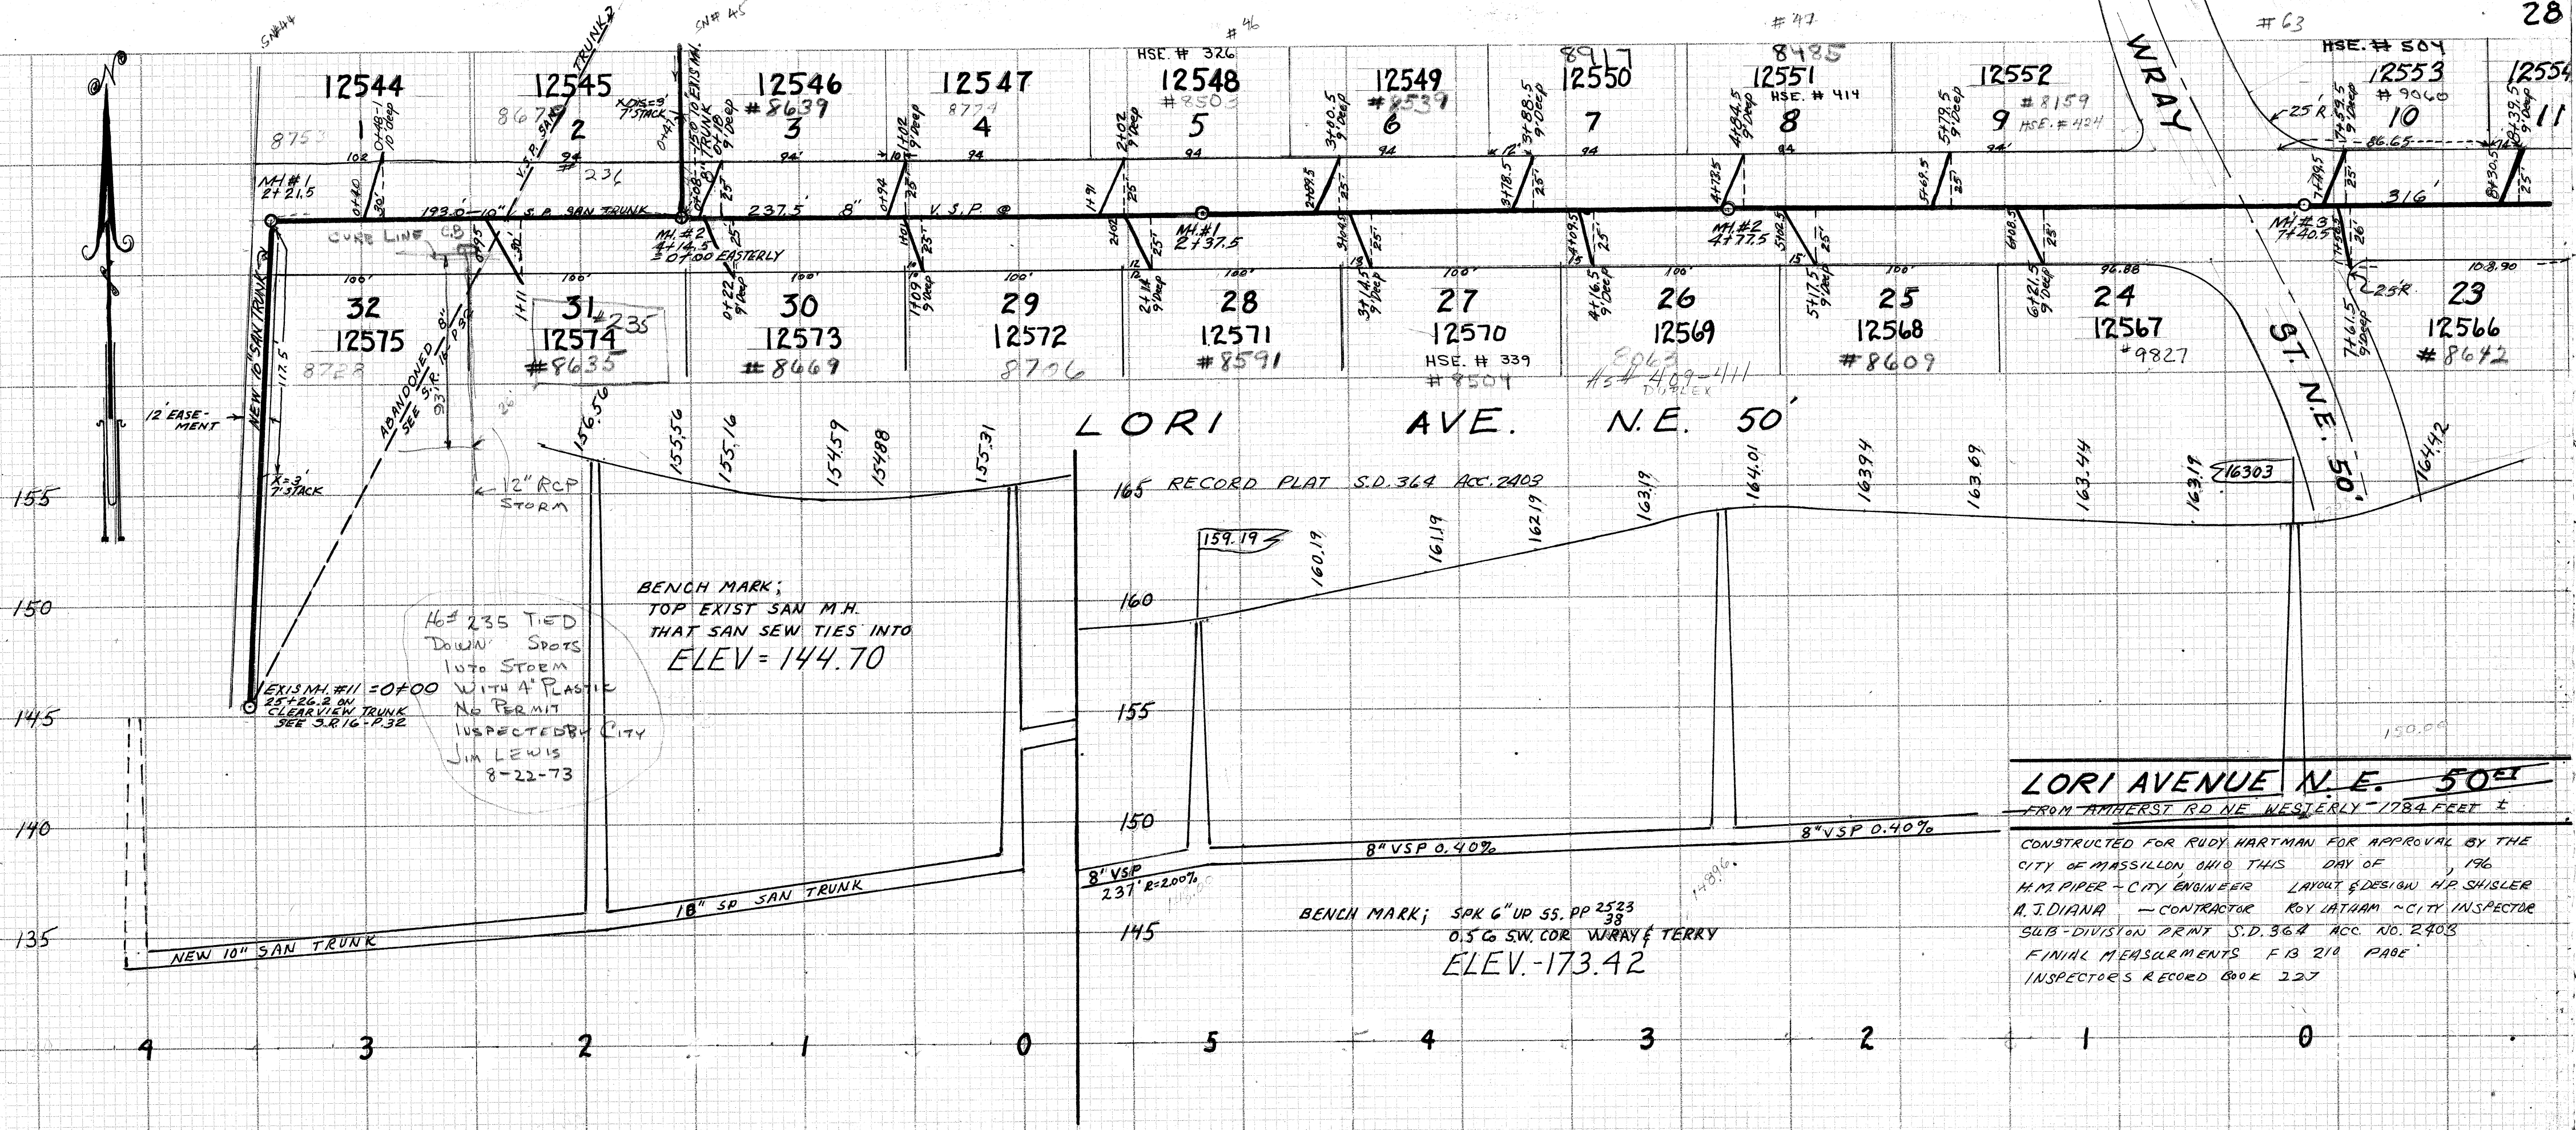

LORI AVENUE N.E. 50'
FROM AMHERST RD NE WESTERLY - 1784 FEET ±

CONSTRUCTED FOR RUDY HARTMAN FOR APPROVAL BY THE
CITY OF MASSILLON OHIO THIS DAY OF _____, 196
H.M. PIPER - CITY ENGINEER LAYOUT & DESIGN H.P. SHISLER
A.J. DIANA - CONTRACTOR ROY LATHAM - CITY INSPECTOR
SUB-DIVISION PRINT S.D. 364 ACC. NO. 2403
FINAL MEASUREMENTS FB 210 PAGE
INSPECTOR'S RECORD BOOK 227

BENCH MARK; SPK 6" UP SS. PP 2523
0.56 SW. COR. WIRAY & TERRY
ELEV. - 173.42

BENCH MARK;
TOP EXIST SAN M.H.
THAT SAN SEW TIES INTO
ELEV = 144.70

H6# 235 TIED
DOWN SPOTS
INTO STORM
WITH 4" PLASTIC
NO PERMIT
INSPECTED BY CITY
JIM LEWIS
8-22-73