

STONER AVE N.E.


30

12518 H.No. 838
12519 HSE # 7977 HSE # 828
12520 House # 818
12521 8074 HSE # 808
12522 HSE # 798 8491
12523 HSE # 780 NOT GIVEN TRY 10-12
12524 HOUSE # 778
12525 HSE # 768 8496
12526 HSE # 728 8054

12512
12511 HSE # 831
12510 HSE # 821
12509 HSE # 811
12508 HSE # 803
12507 HSE # 791
12506 HSE # 781
12505 HSE # 771
12504 HSE # 759

OAKCREST LANE N.E. 50'
COLONIAL PKWY. NORTHERLY TO STONER AVE N.E.
INSP. RECORD 22-8

BENCH MARKS:
TOP SAN MH STATION 2+615 285.09
TOP HYD STATION 4+951 W. SIDE OAKCREST 282.79
TOP HYD NE COR COLONIAL PKWY & OAKCREST = 279.36

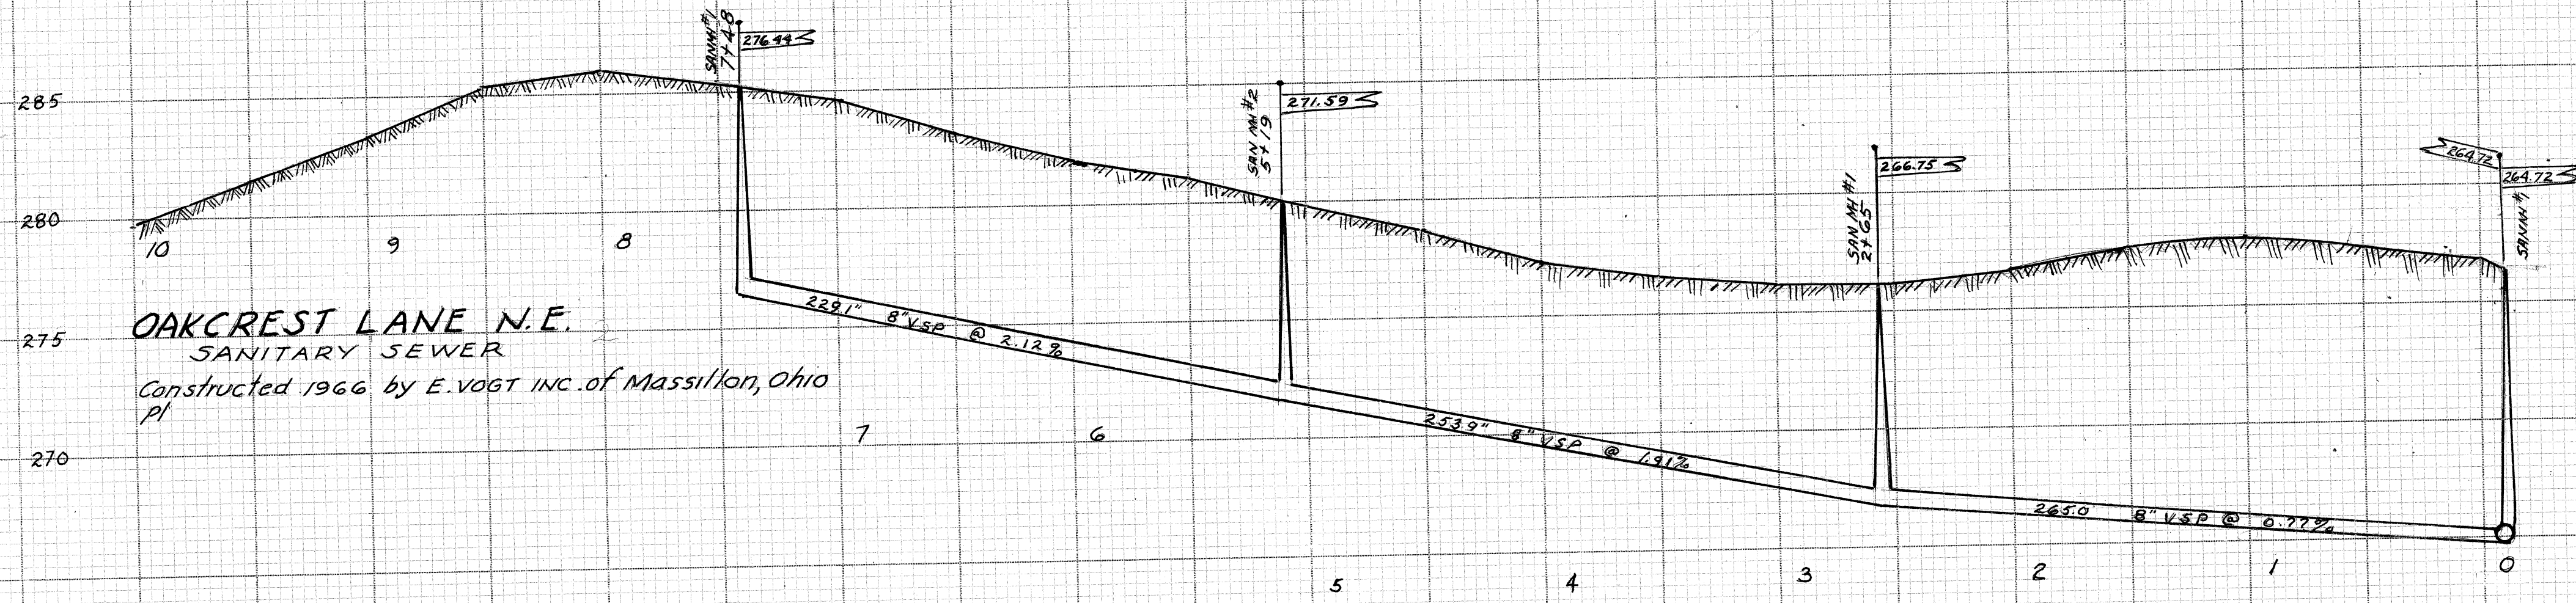

OAKCREST LANE N.E.
SANITARY SEWER
Constructed 1966 by E. VOGT INC. of Massillon, Ohio
PI