


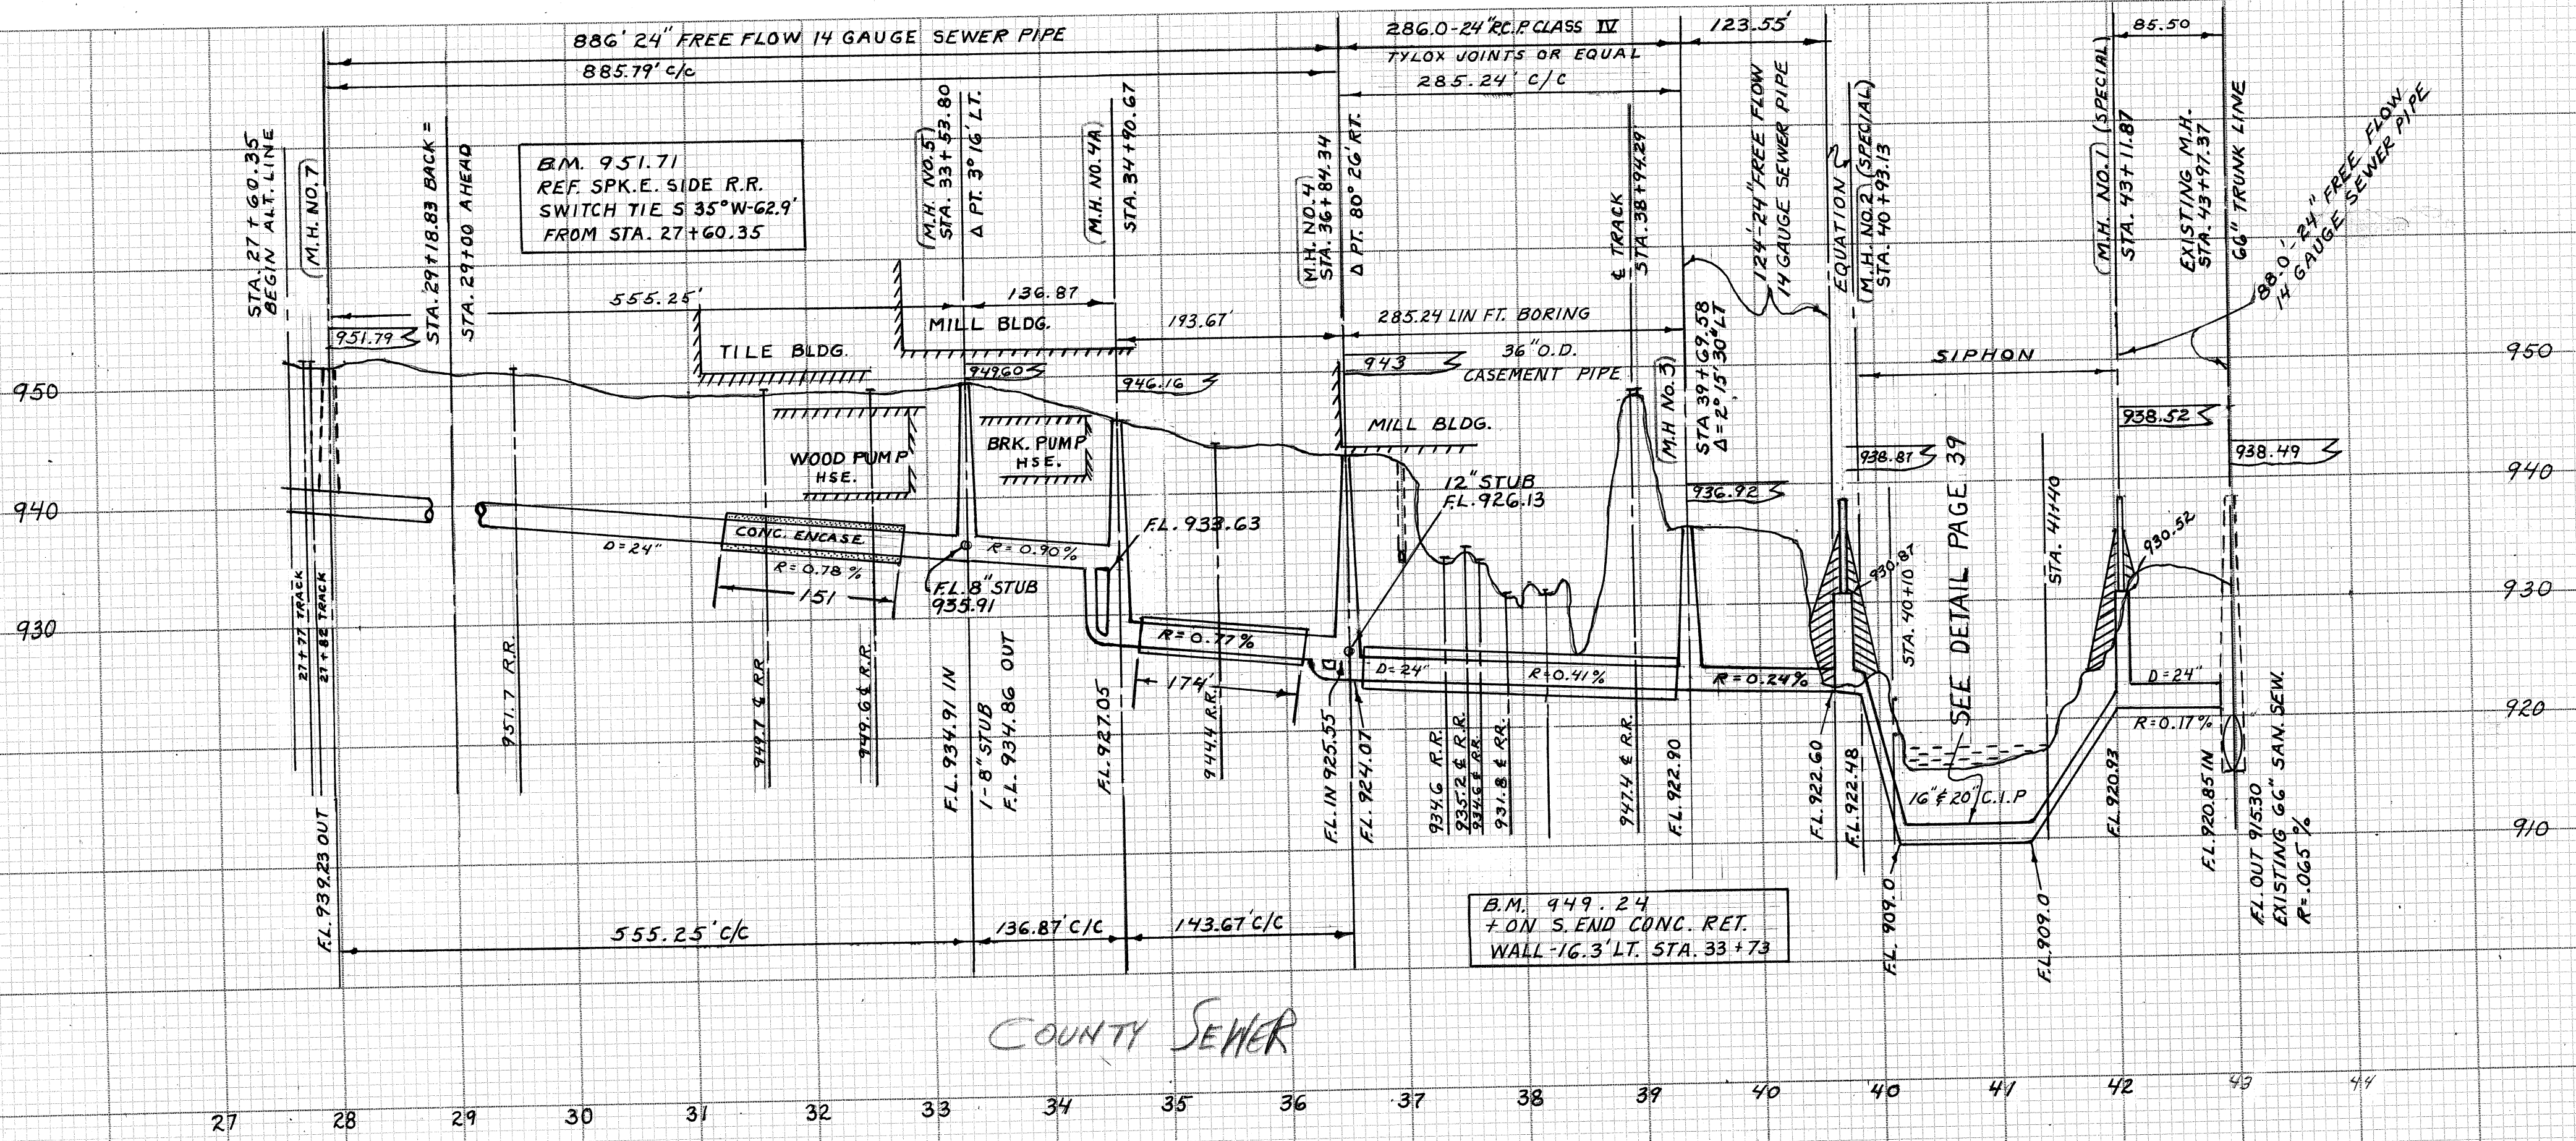

COUNTY SEWER

B.M. 949.24
± ON S. END CONG. RET.
WALL - 16.3' LT. STA. 33+73

SEE DETAIL PAGE 39

B.M. 951.71
REF. SPK.E. SIDE R.R.
SWITCH TIE S 35°W-62.9'
FROM STA. 27+60.35