


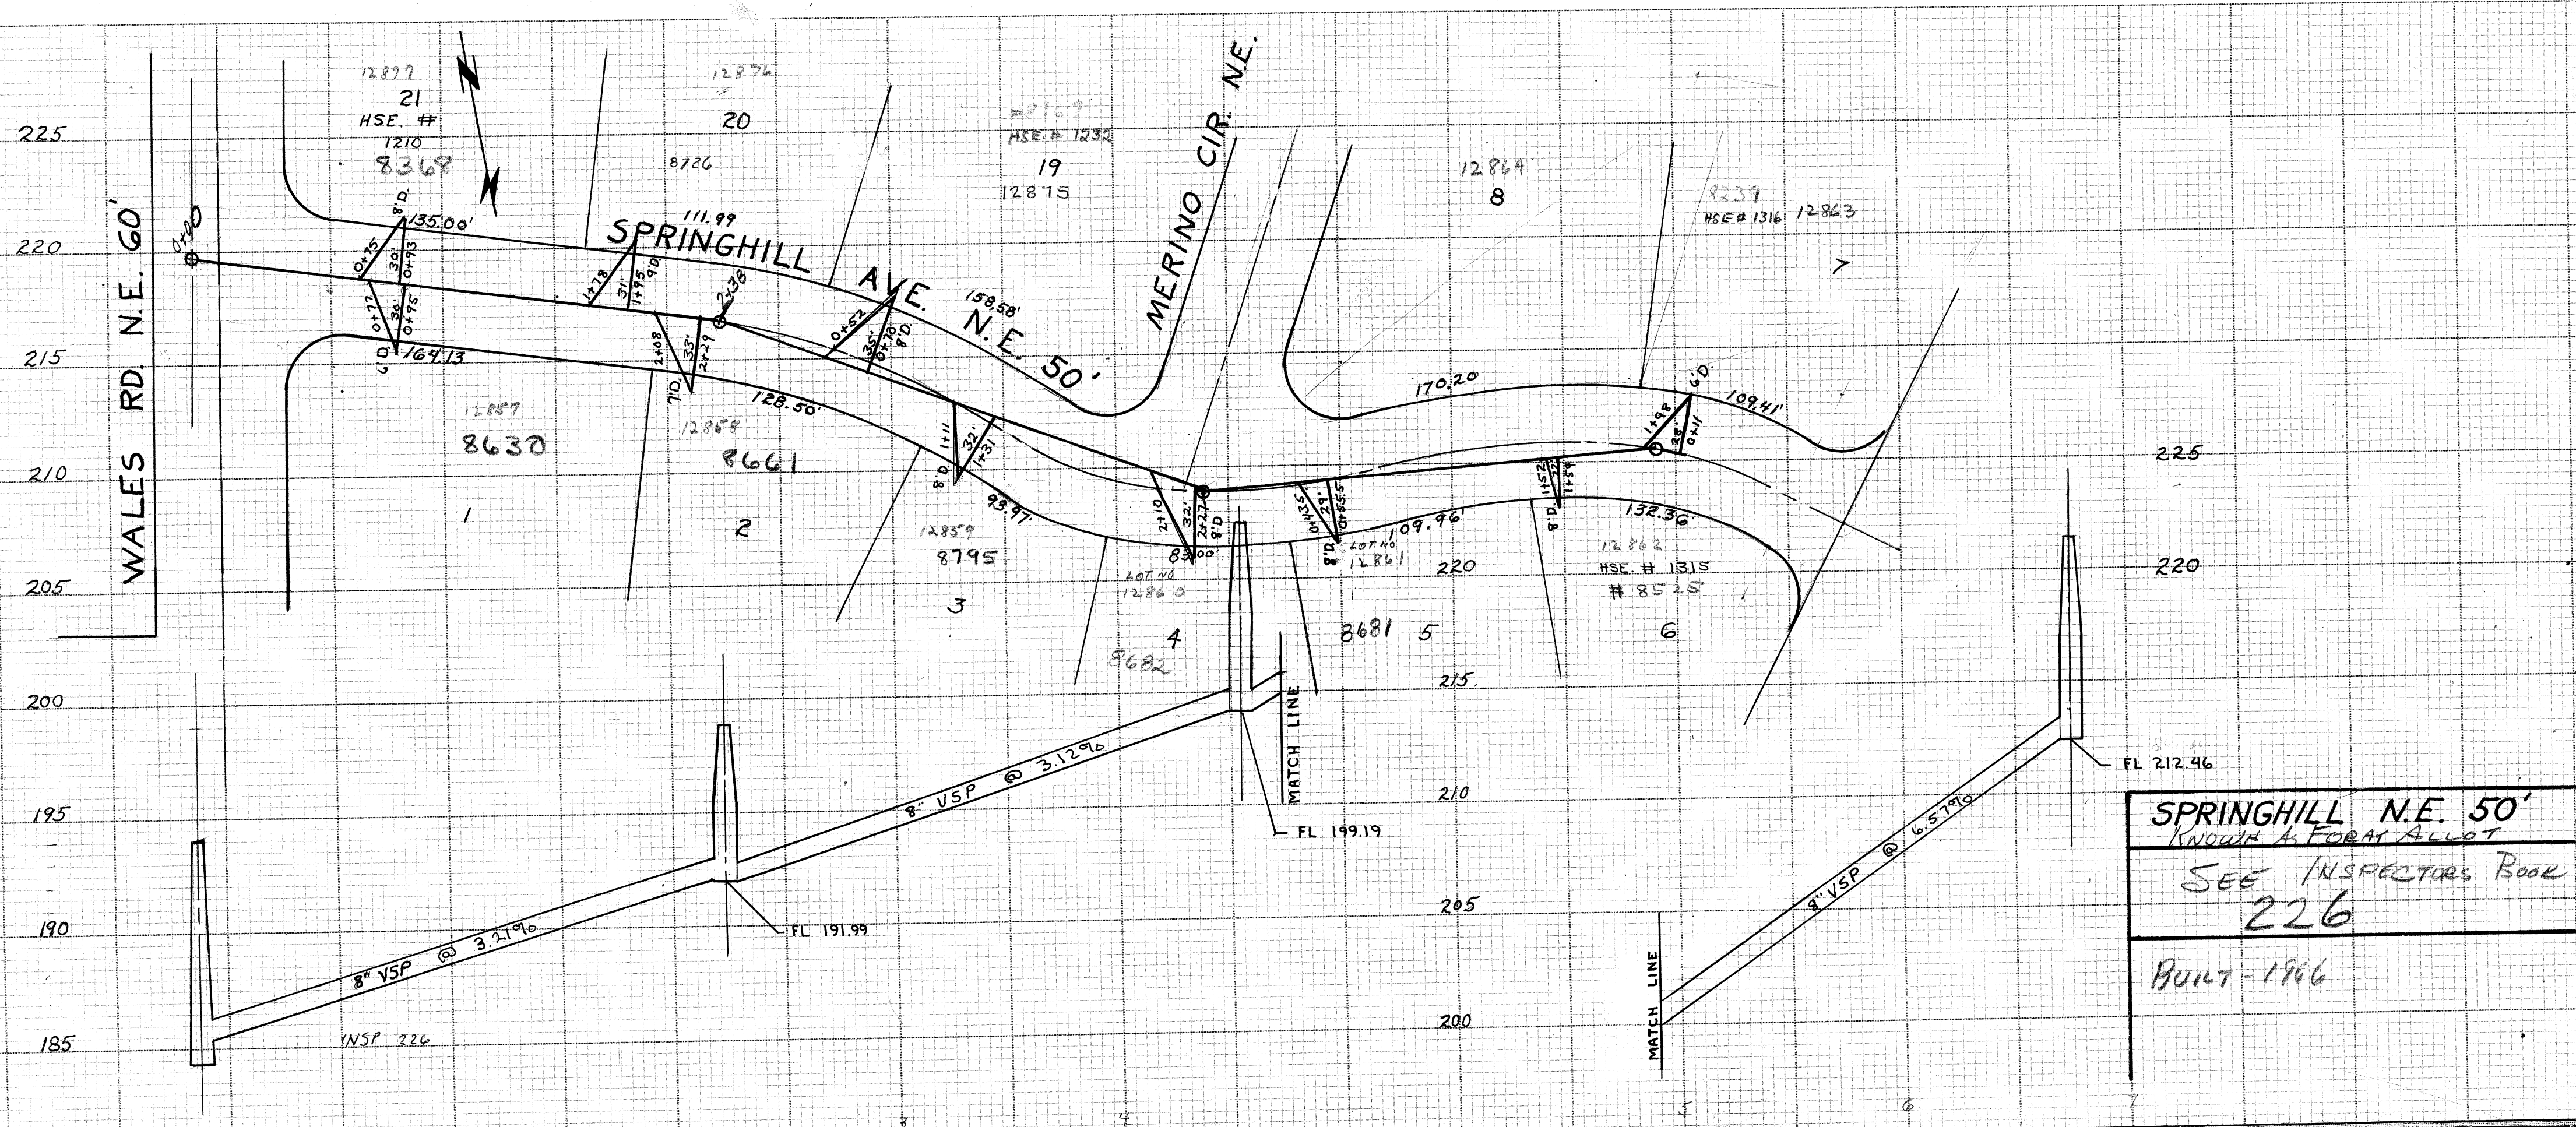

SPRINGHILL N.E. 50'
KNOWN AS FORAT ALLOT
SEE INSPECTORS BOOK
226
BUILT-1966