


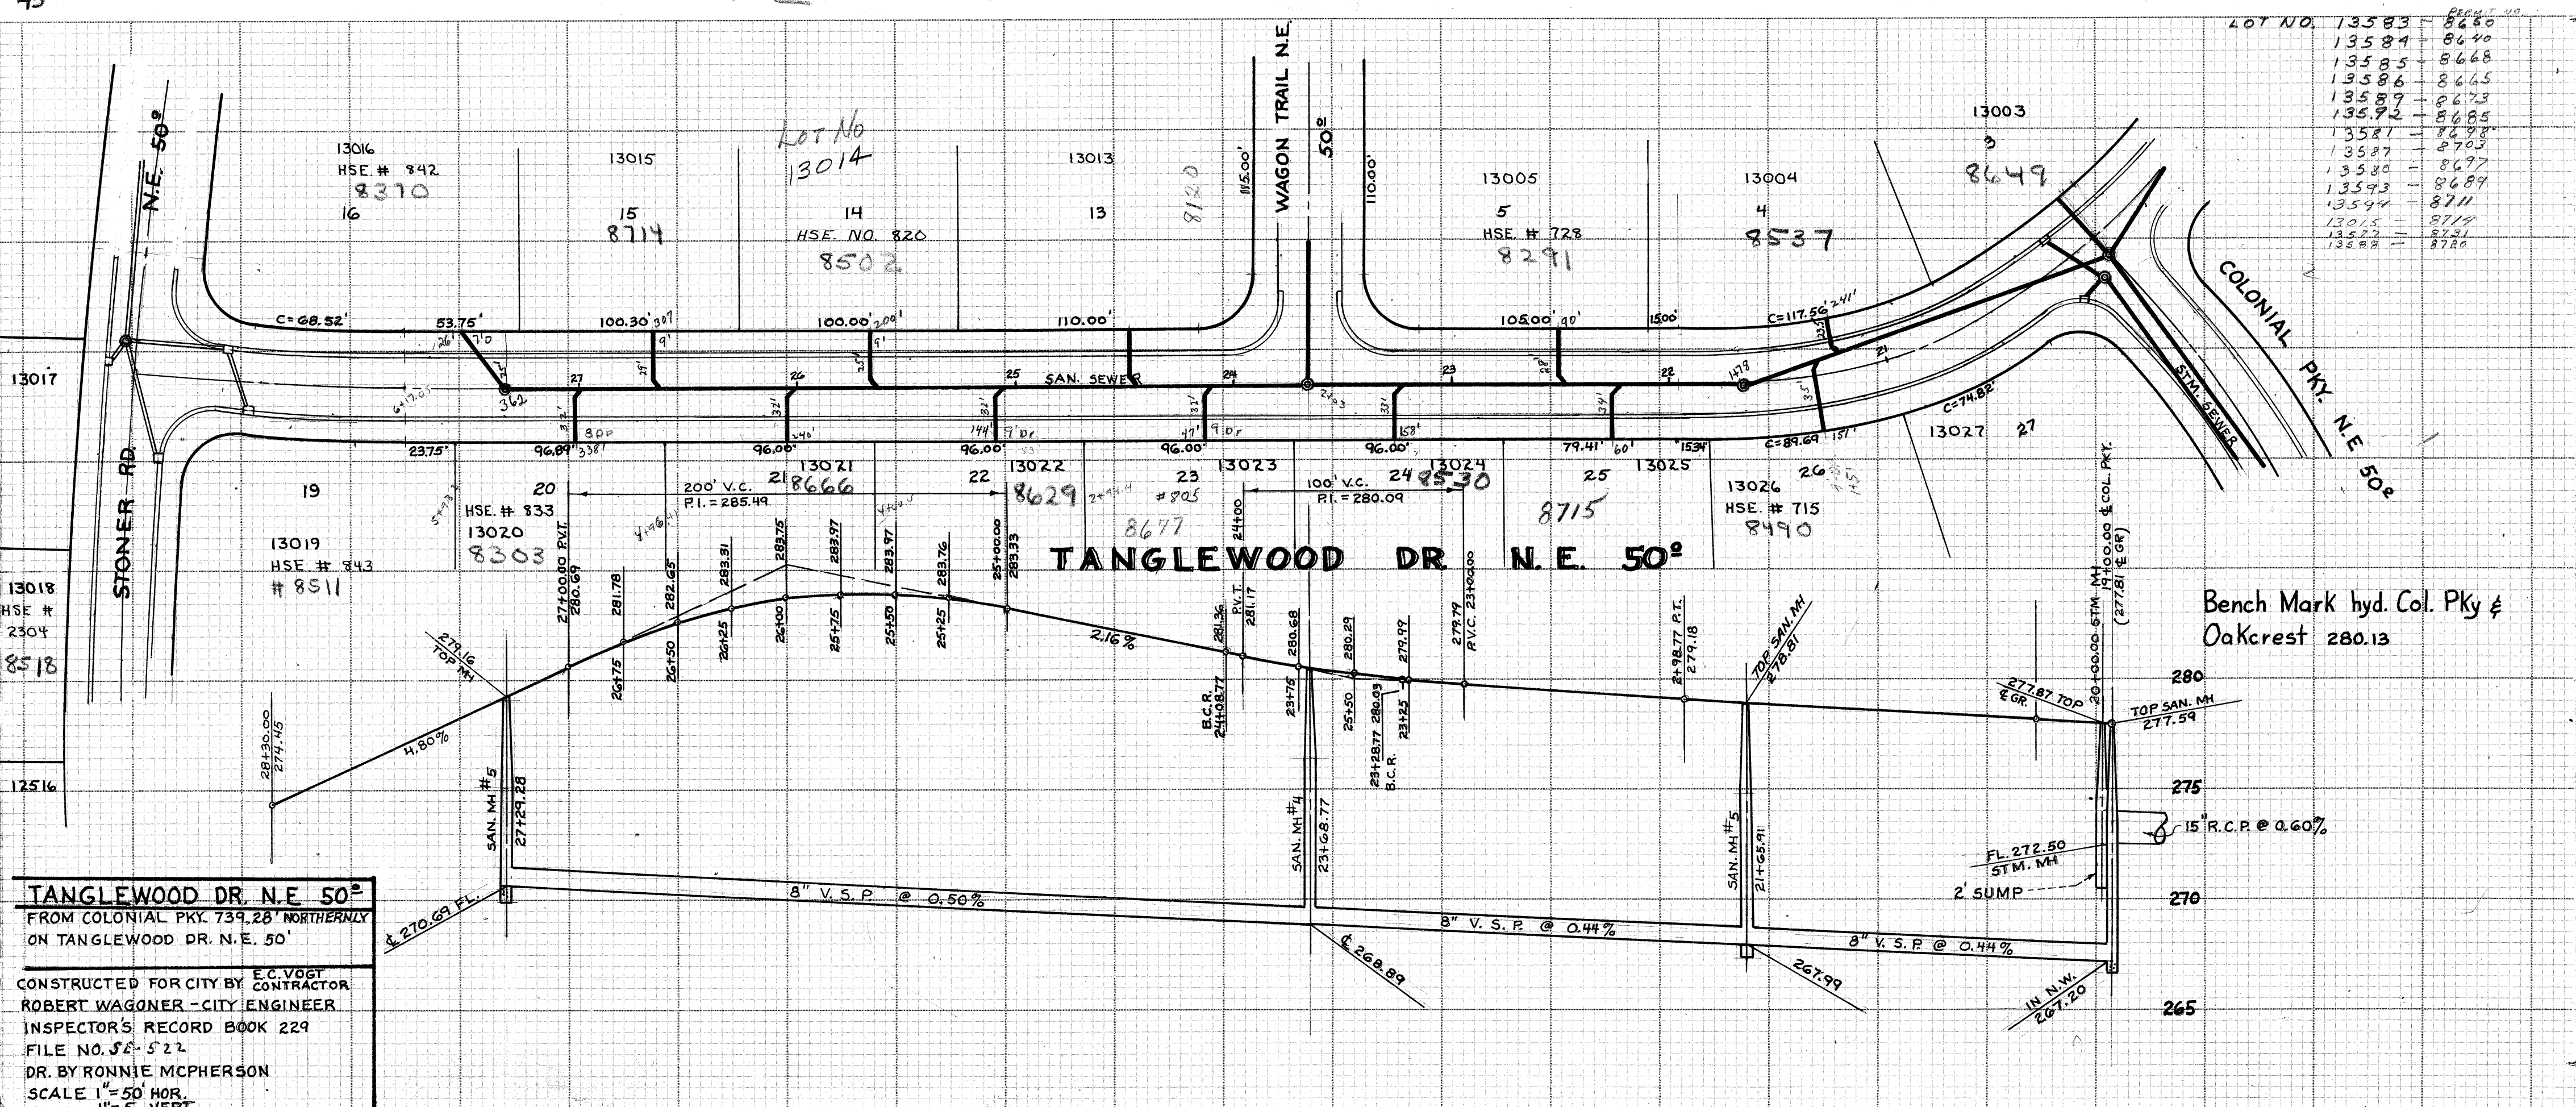

LOT NO.	PERMIT NO.
13583	8660
13584	8640
13585	8668
13586	8665
13589	8673
13592	8685
13581	8698
13587	8703
13580	8697
13593	8689
13594	8711
13015	8719
13522	8731
13588	8720

TANGLEWOOD DR. N.E. 50°
FROM COLONIAL PKY. 739.28' NORTHERLY
ON TANGLEWOOD DR. N.E. 50'

CONSTRUCTED FOR CITY BY E.C. VOGT
CONTRACTOR
ROBERT WAGONER - CITY ENGINEER
INSPECTOR'S RECORD BOOK 229
FILE NO. 5A-522
DR. BY RONNIE MCPHERSON
SCALE 1"=50' HOR.
1"=5' VERT.