


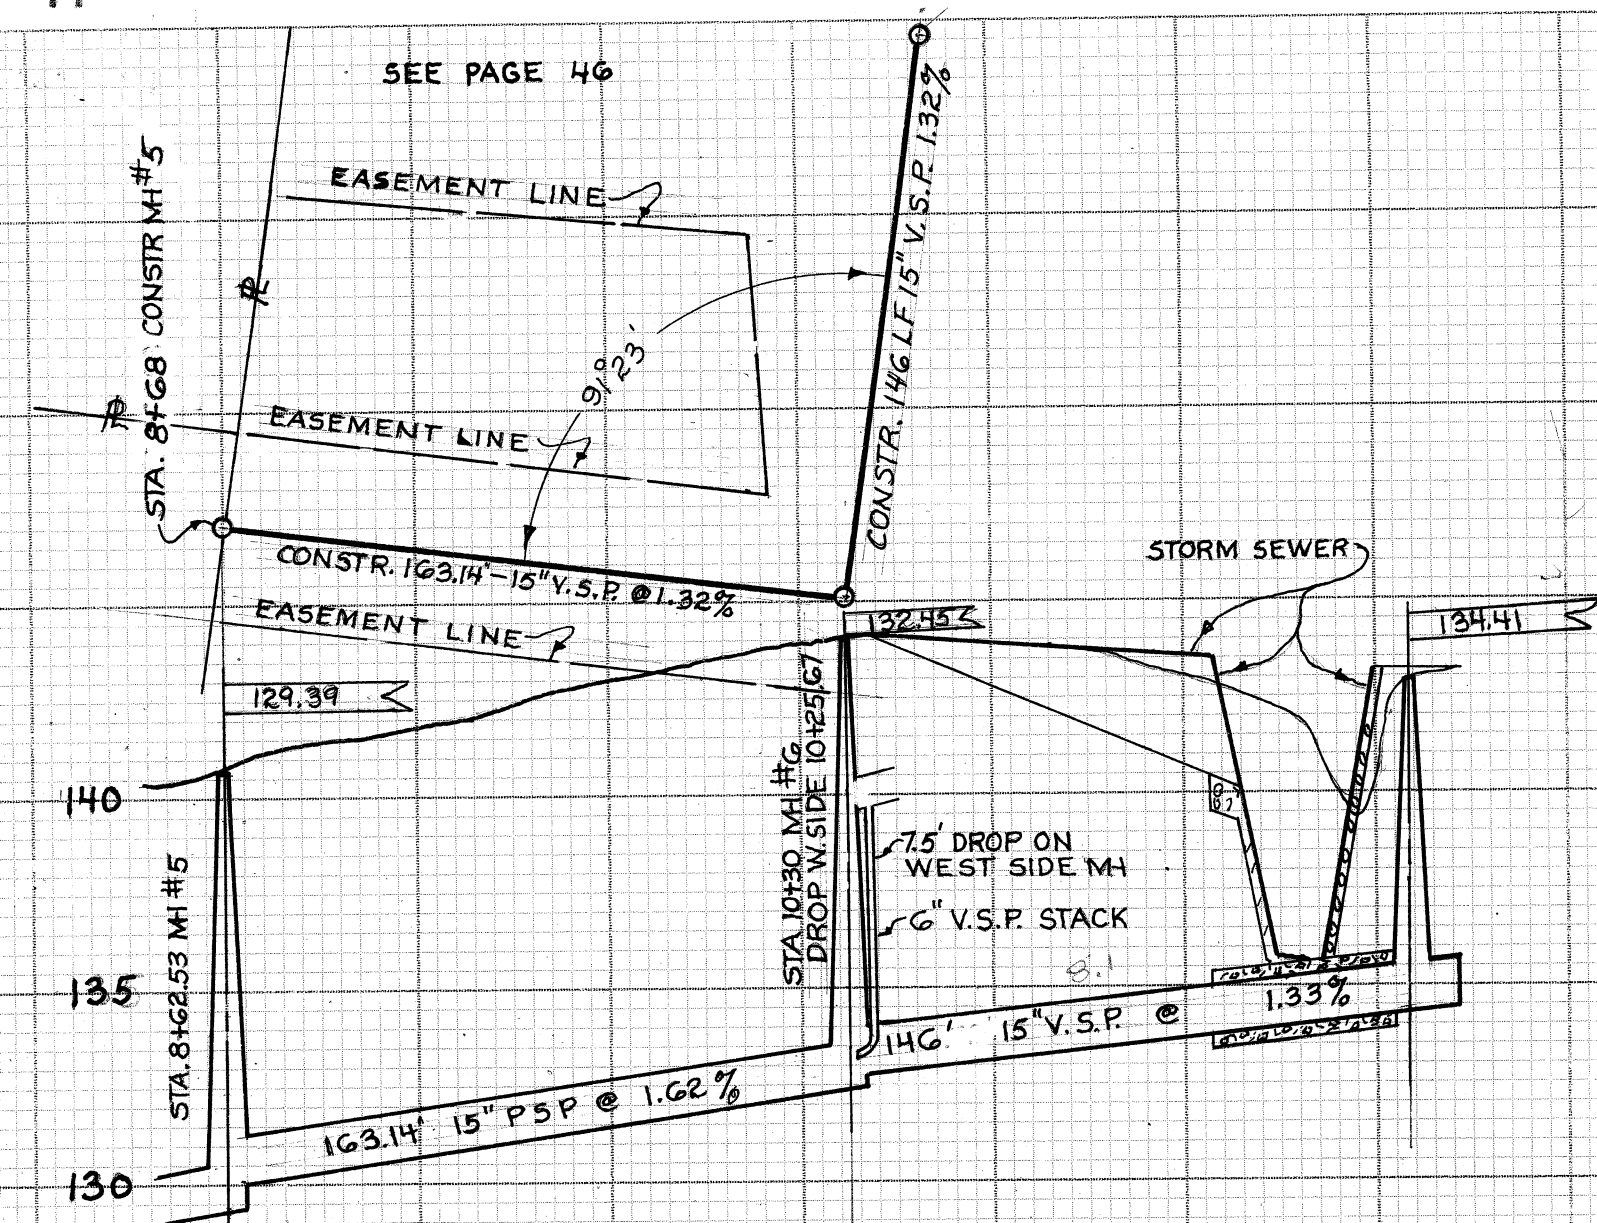

CITY OF MASSILLON, OHIO
KEUPER CIRCLE N.E.

CONSTRUCTED FOR CITY BY A.J. DIANA
ROBERT WAGONER - CITY ENGINEER
INSPECTOR'S RECORD BOOK 218
FILE NO.
DR. BY RONNIE MCPHERSON
SCALE 1" = 50' HORIZ - 1" = 5' VERT

