


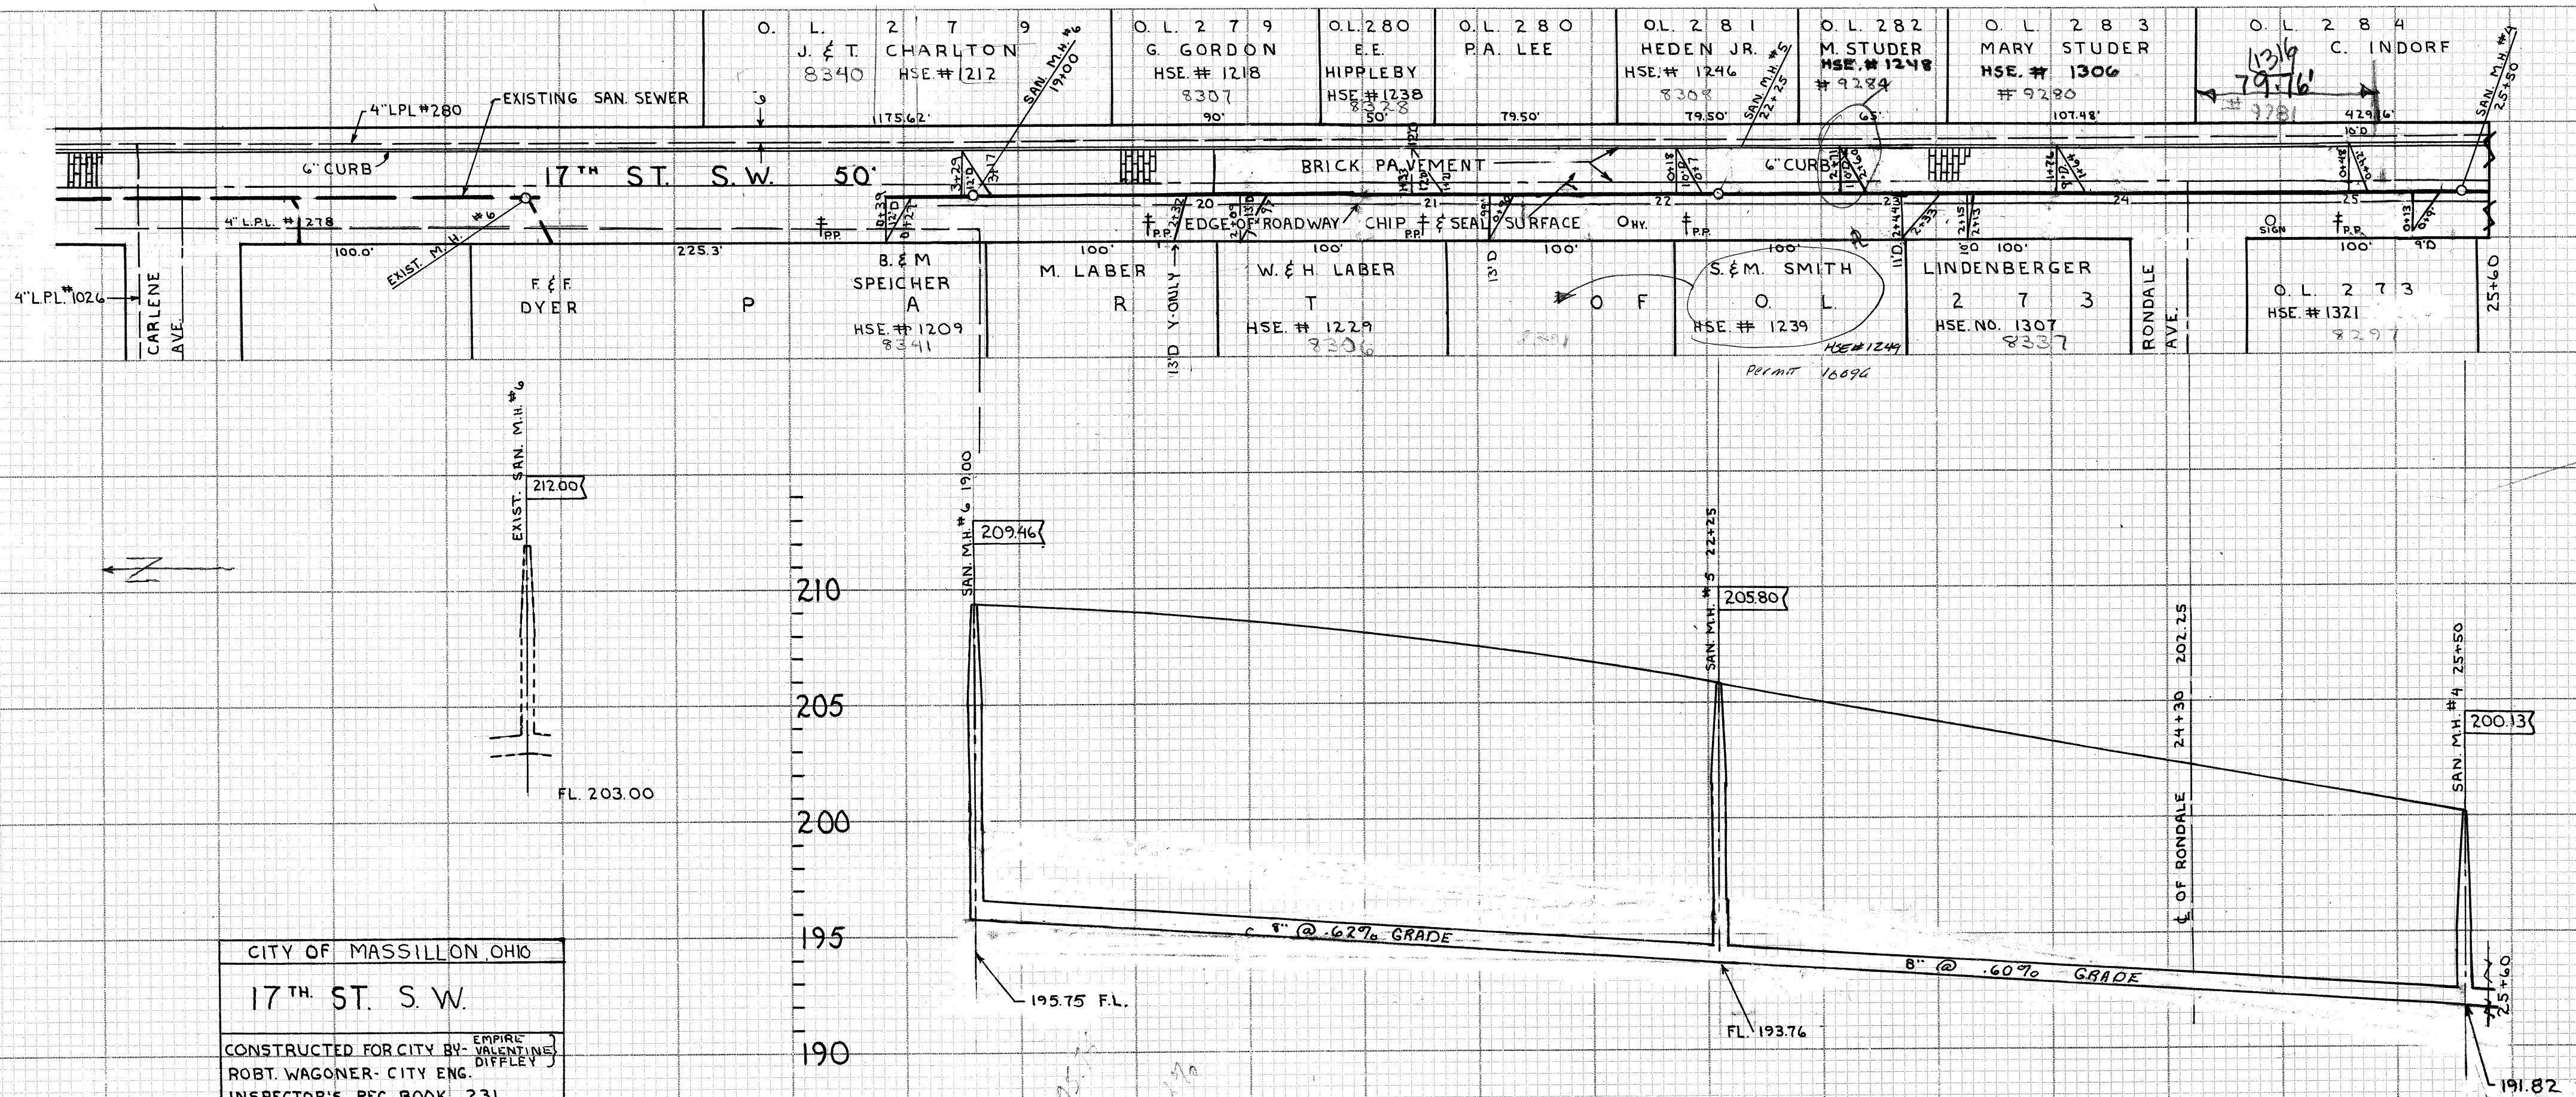

CITY OF MASSILLON, OHIO

17TH. ST. S. W.

CONSTRUCTED FOR CITY BY- VALENTINE }
DIFFLEY }

ROBT. WAGONER- CITY ENG.

INSPECTOR'S REC. BOOK 231

FILE NO.

DR.BY TERRY RIDGLEY

SCALE 1"=50' HORIZ - 1"=5' VERT