


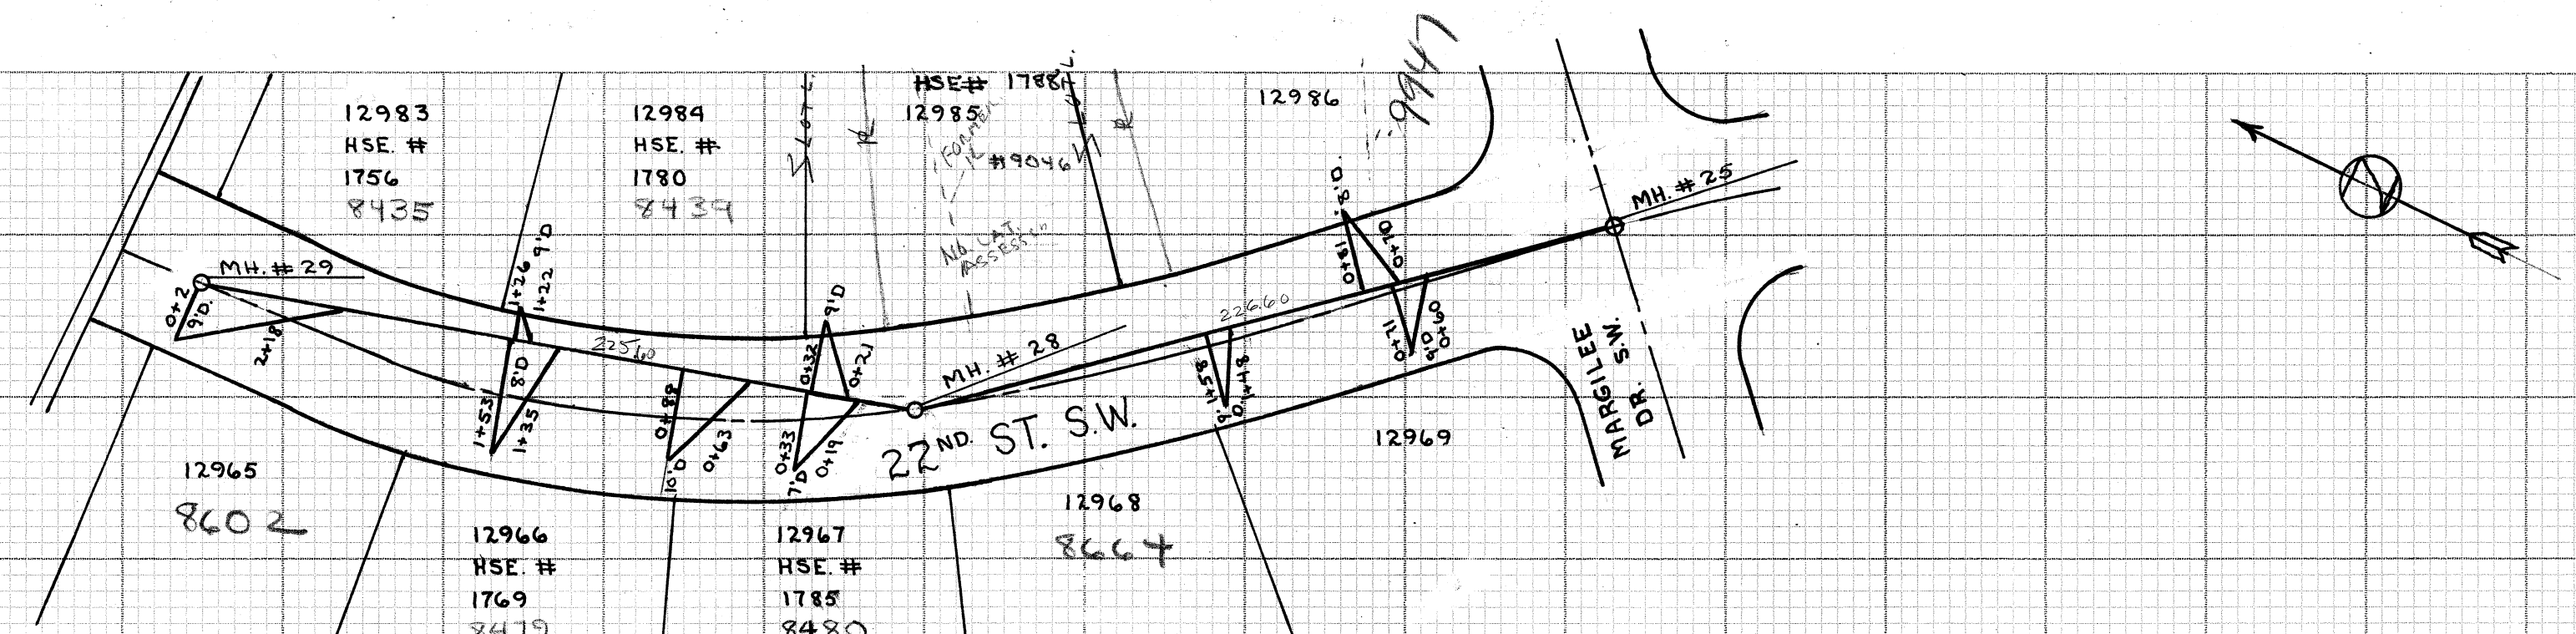

FOR DISTANCES BETWEEN
MAN HOLES SEE 223

