


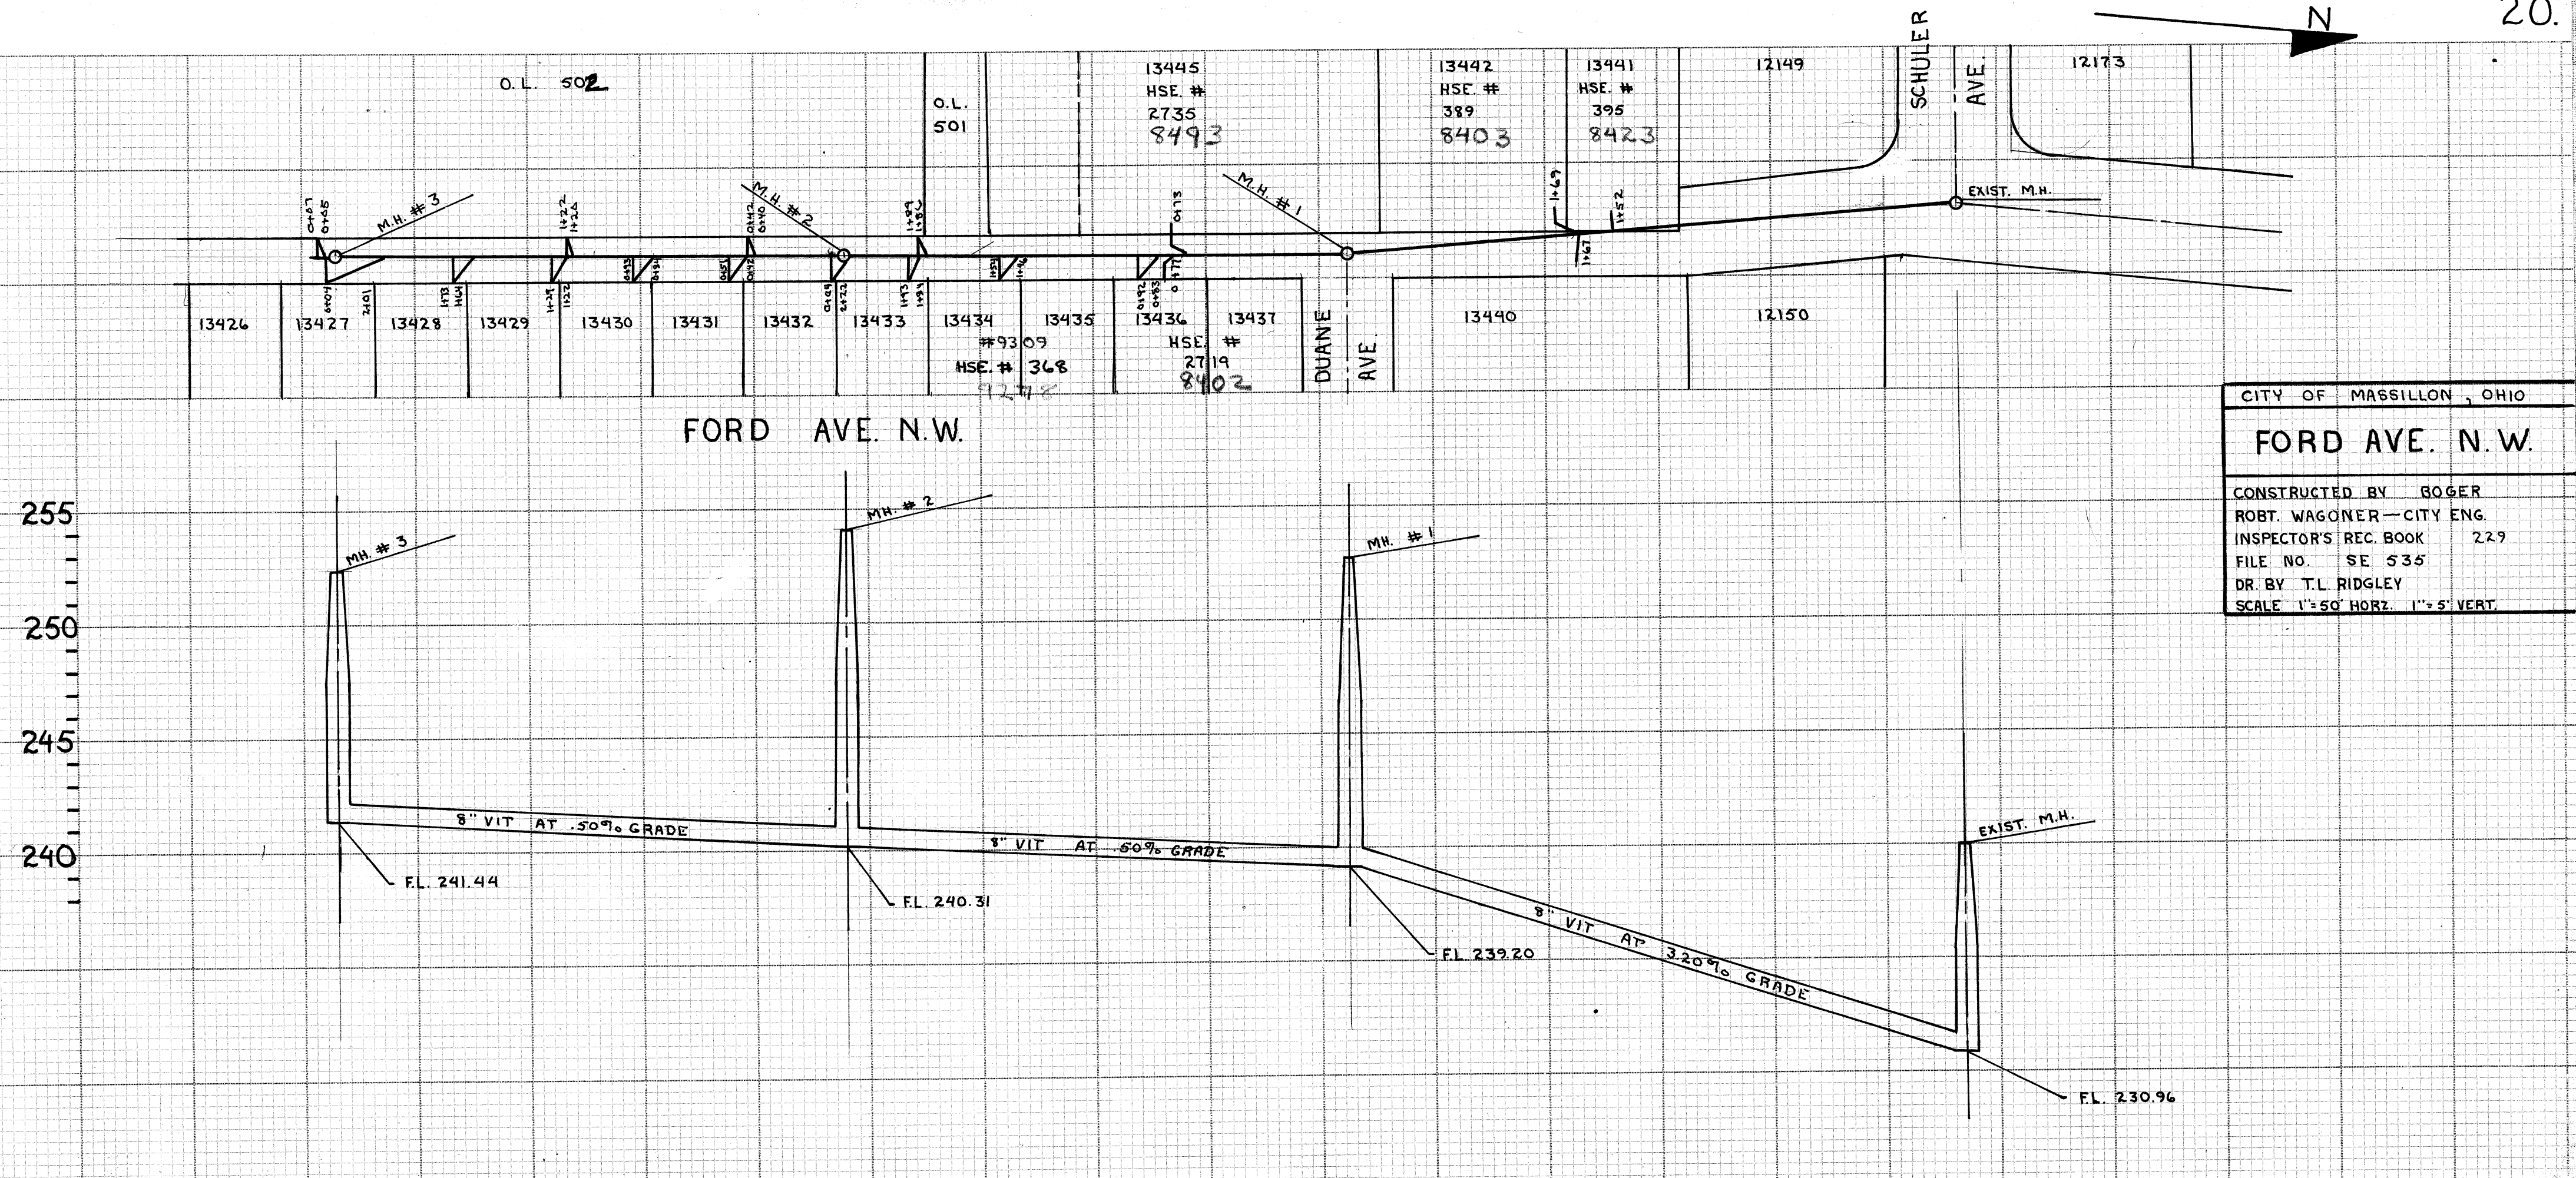

CITY OF MASSILLON, OHIO

FORD AVE. N.W.

CONSTRUCTED BY ROGER
ROBT. WAGONER—CITY ENG.
INSPECTOR'S REC. BOOK 229
FILE NO. SE 535
DR. BY T.L. RIDGLEY
SCALE 1"=50' HORZ. 1"=5' VERT.