
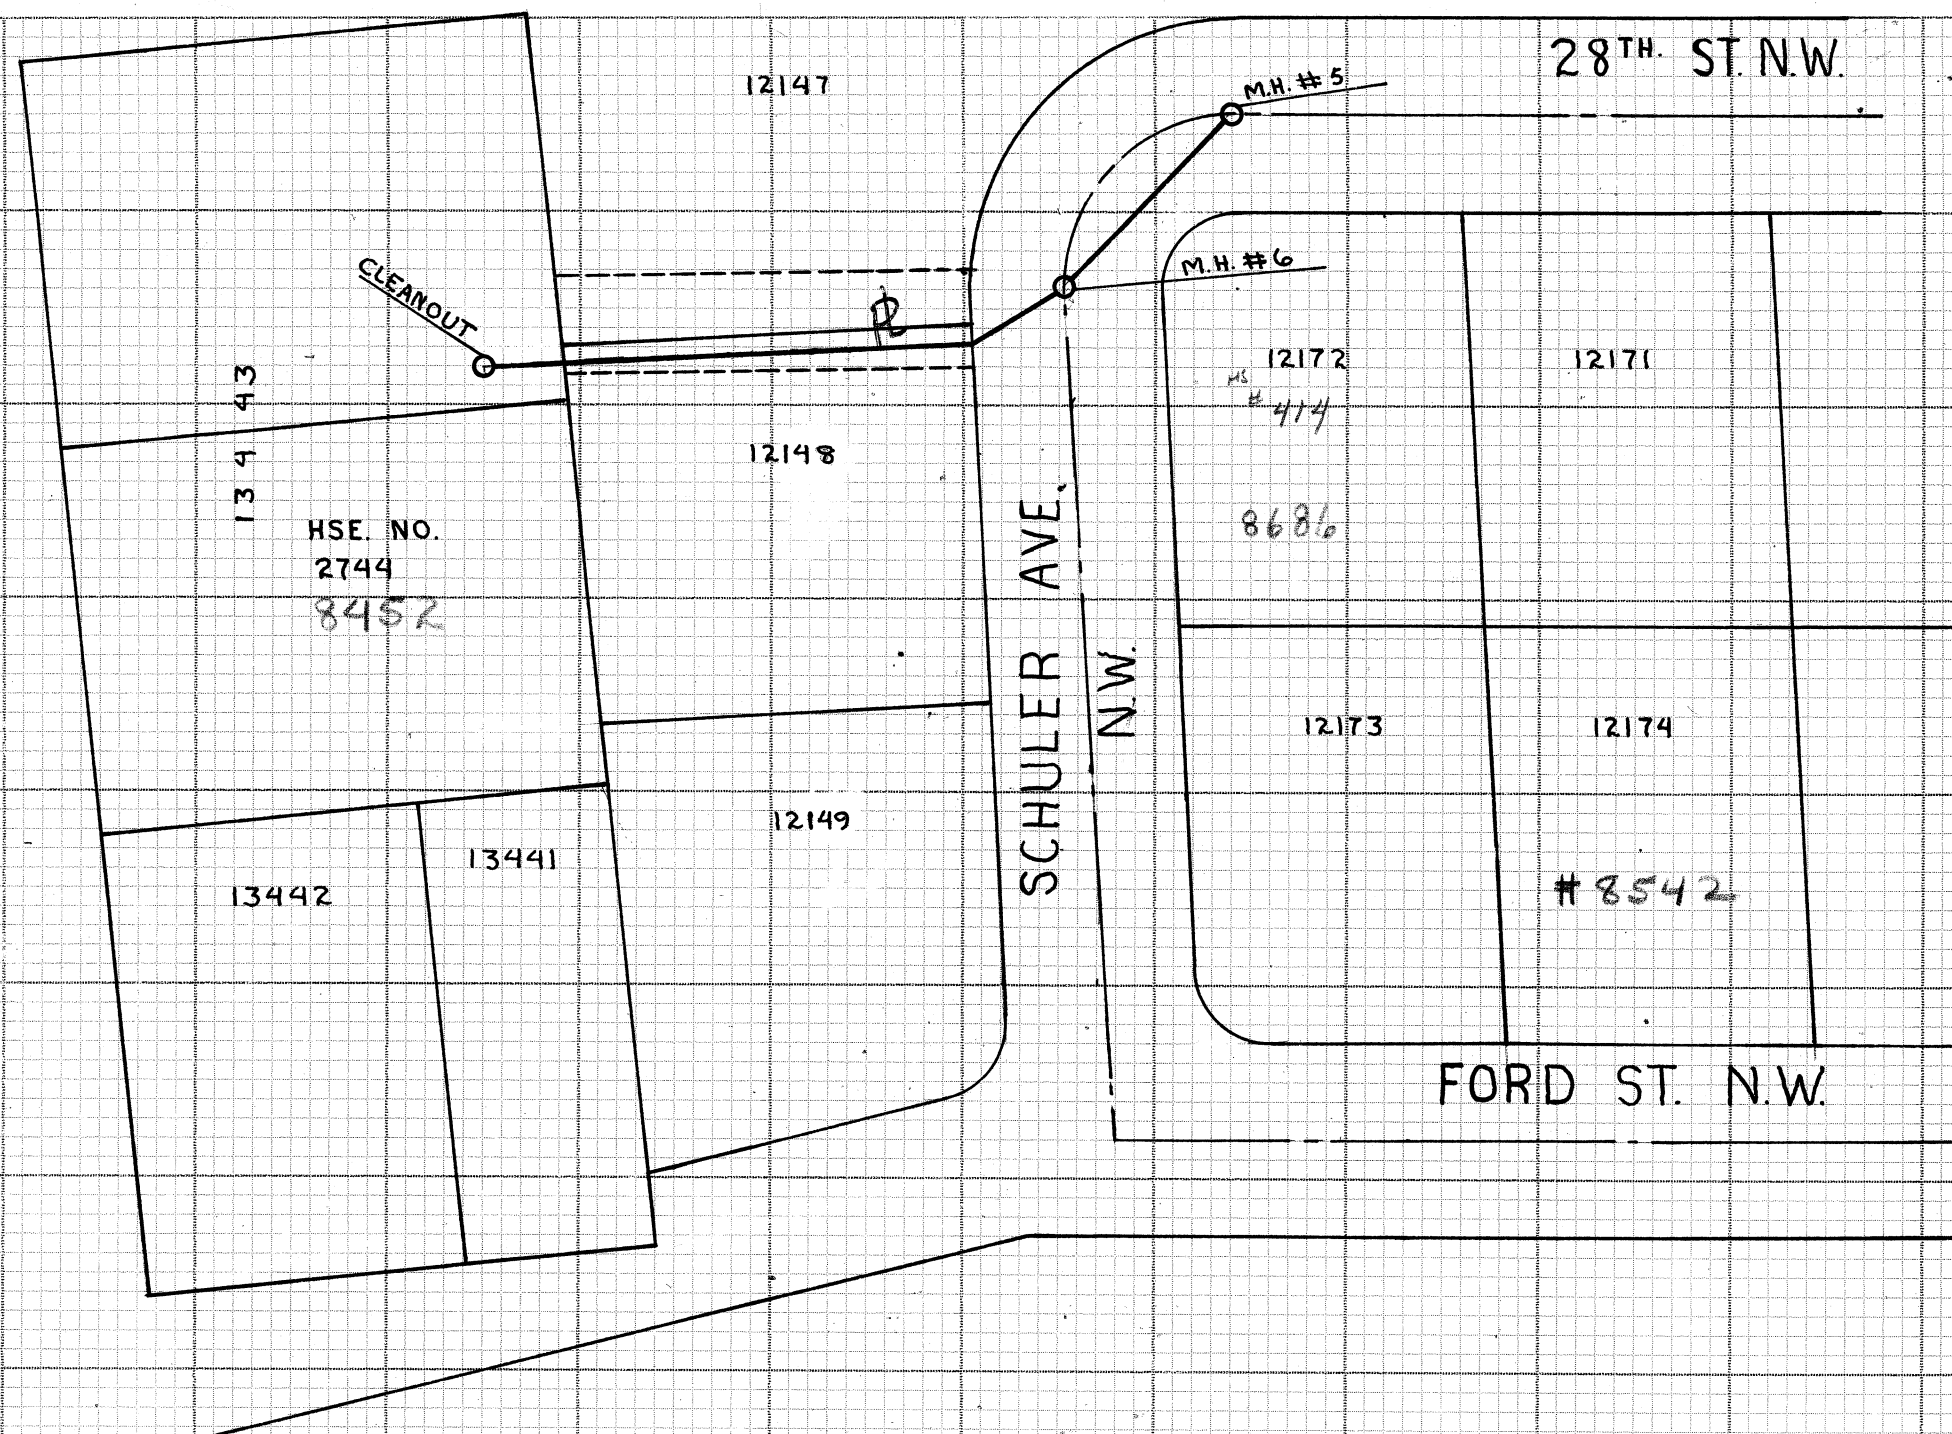


245
 240
 235
 230
 225

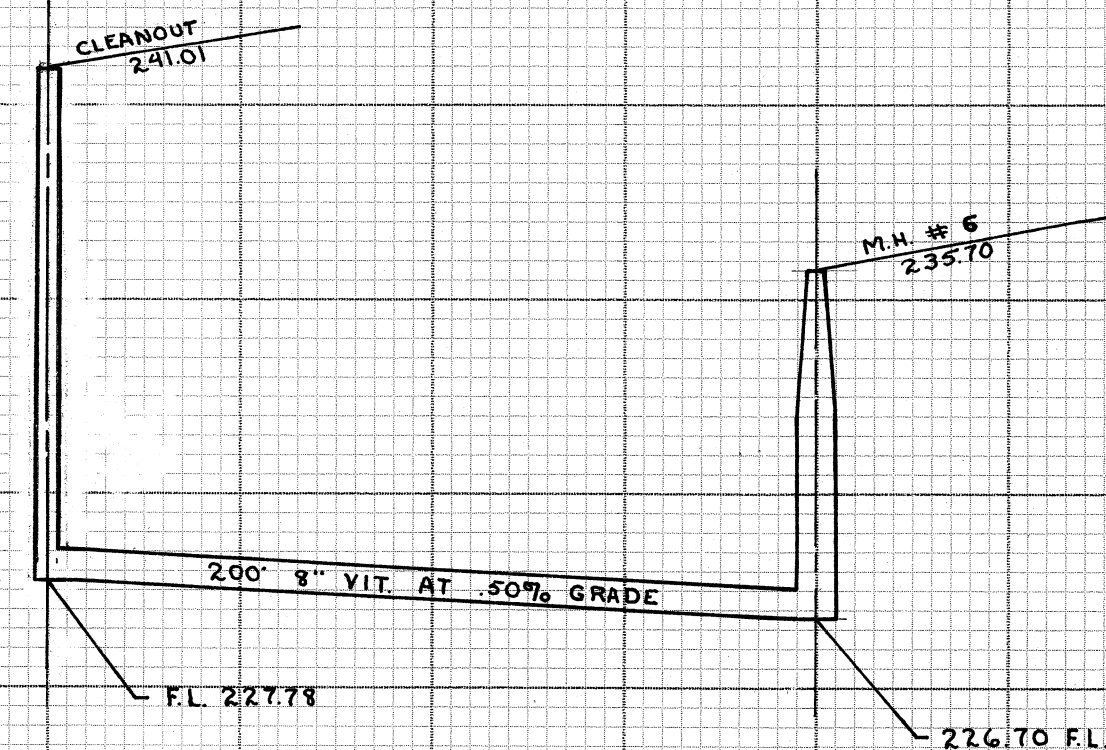

CITY OF MASSILLON, OHIO

FORD ST. N.W. EASEMENT

CONSTRUCTED BY ROGER
 ROBT. WAGONER — CITY ENG.
 INSPECTOR'S REC. BOOK 229
 FILE NO. SE 535
 DR. BY T.L. RIDGLEY