


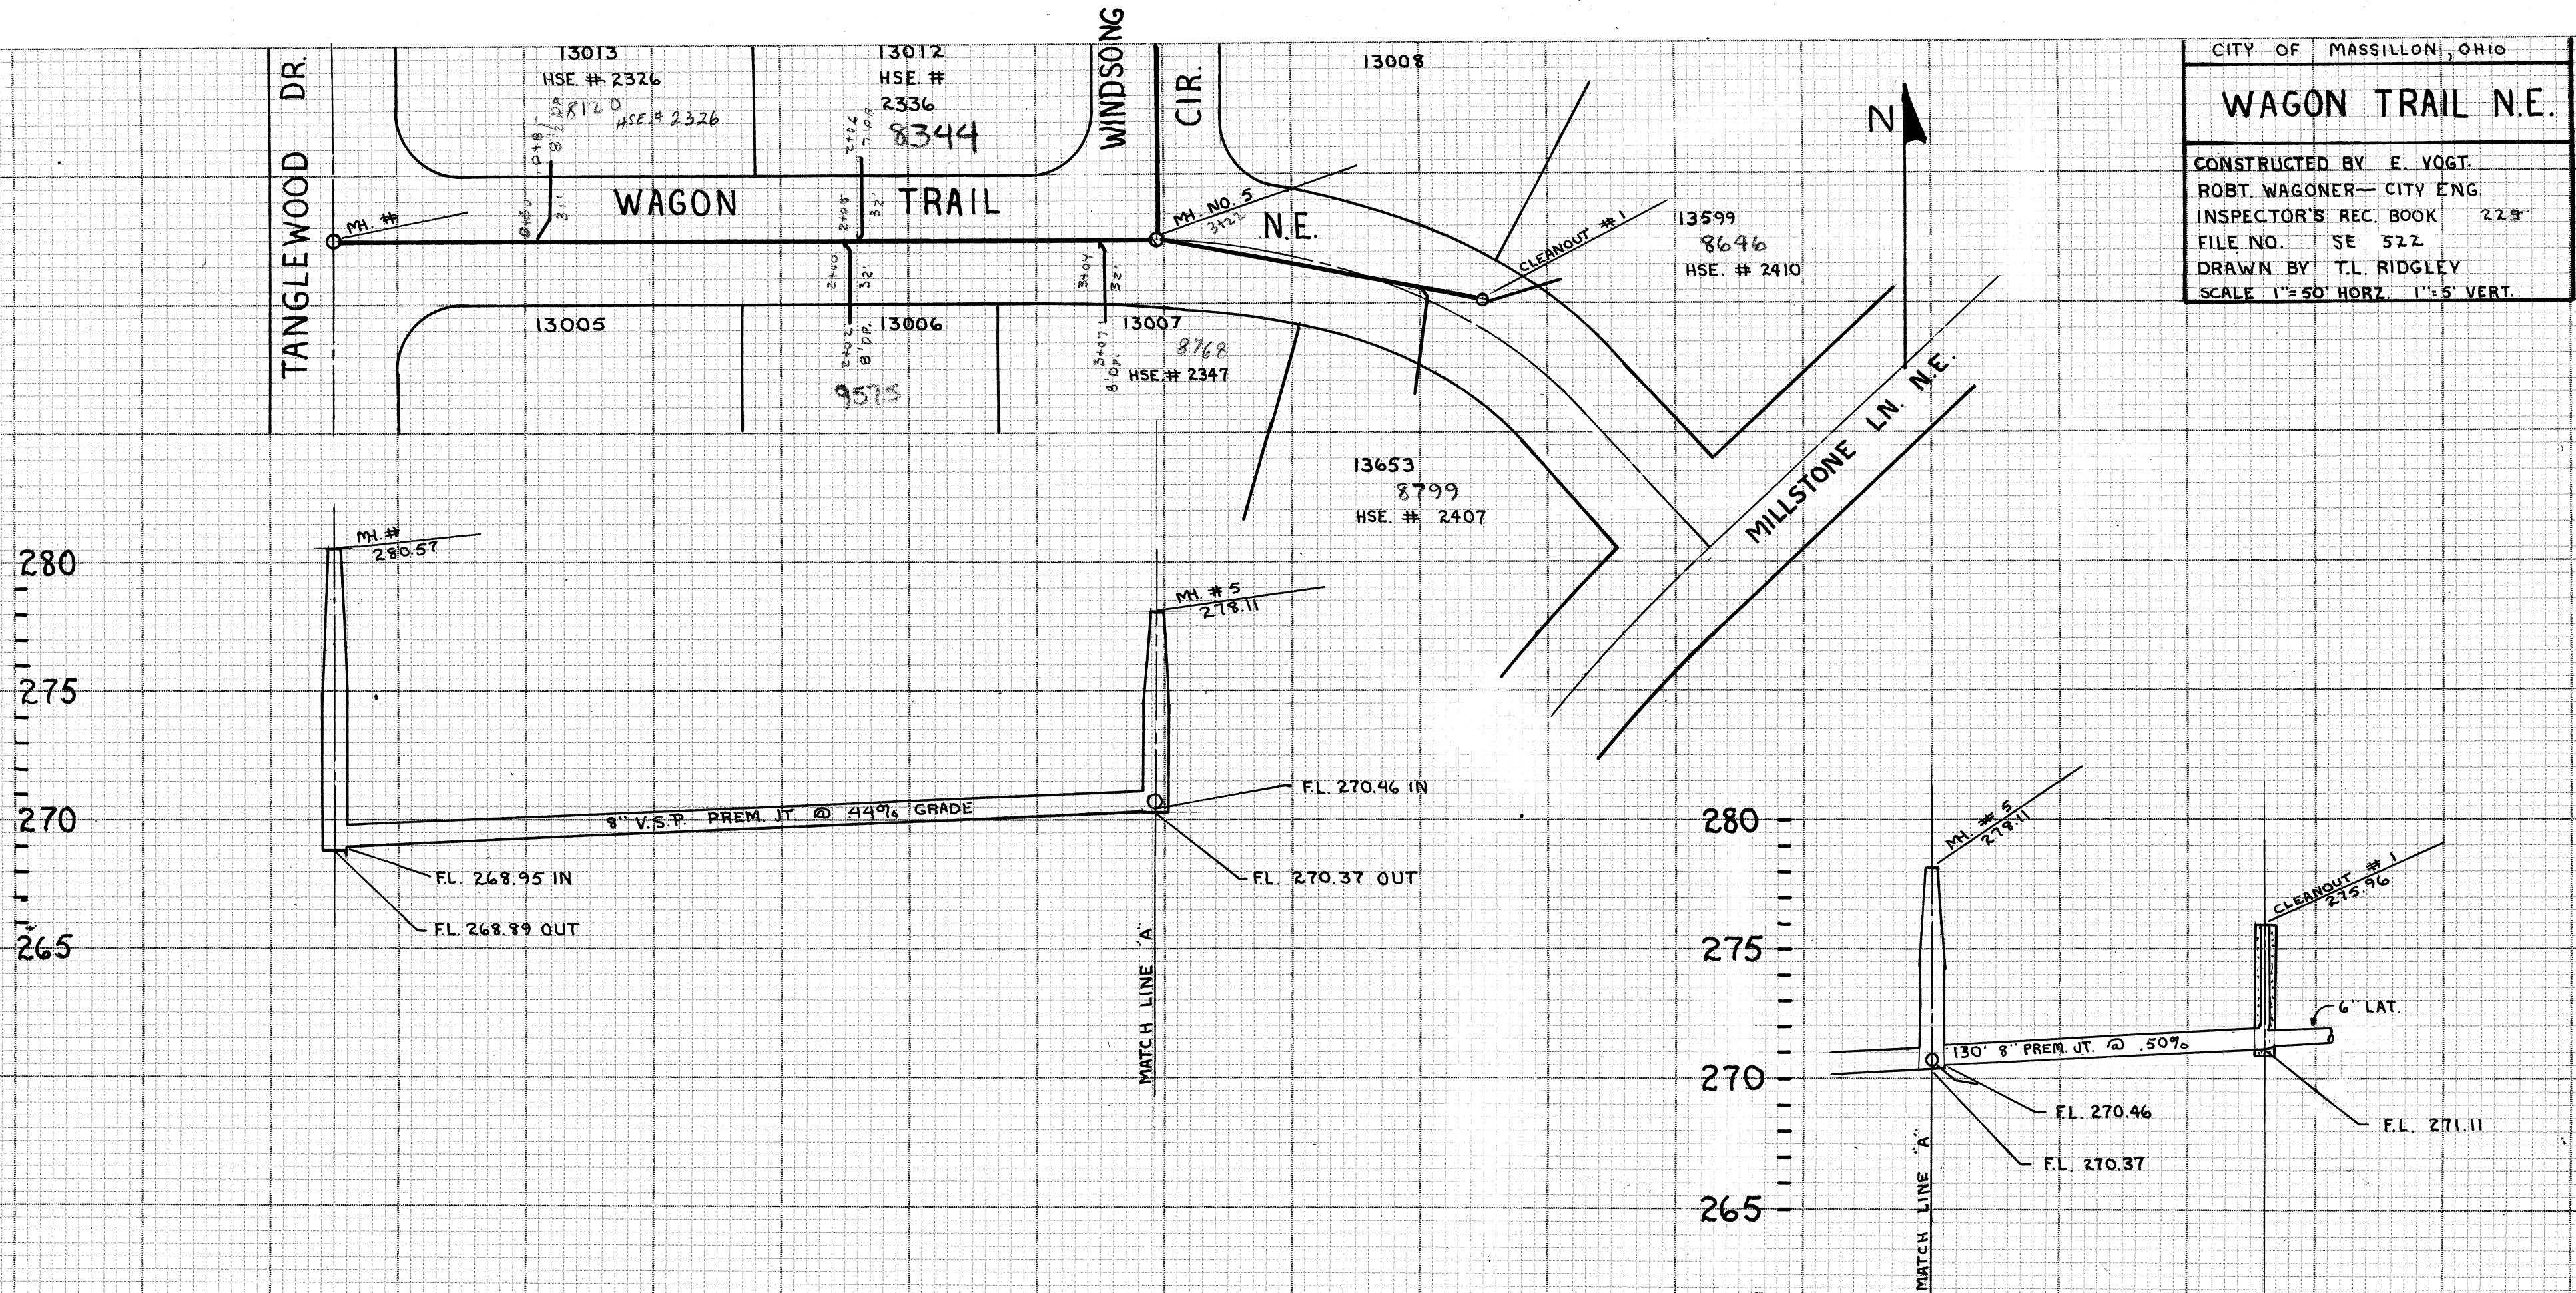

CITY OF MASSILLON, OHIO

WAGON TRAIL N.E.

CONSTRUCTED BY E. VOGT.
ROBT. WAGONER—CITY ENG.
INSPECTOR'S REC. BOOK 229
FILE NO. SE 522
DRAWN BY T.L. RIDGLEY
SCALE 1"=50' HORZ. 1"=5' VERT.