


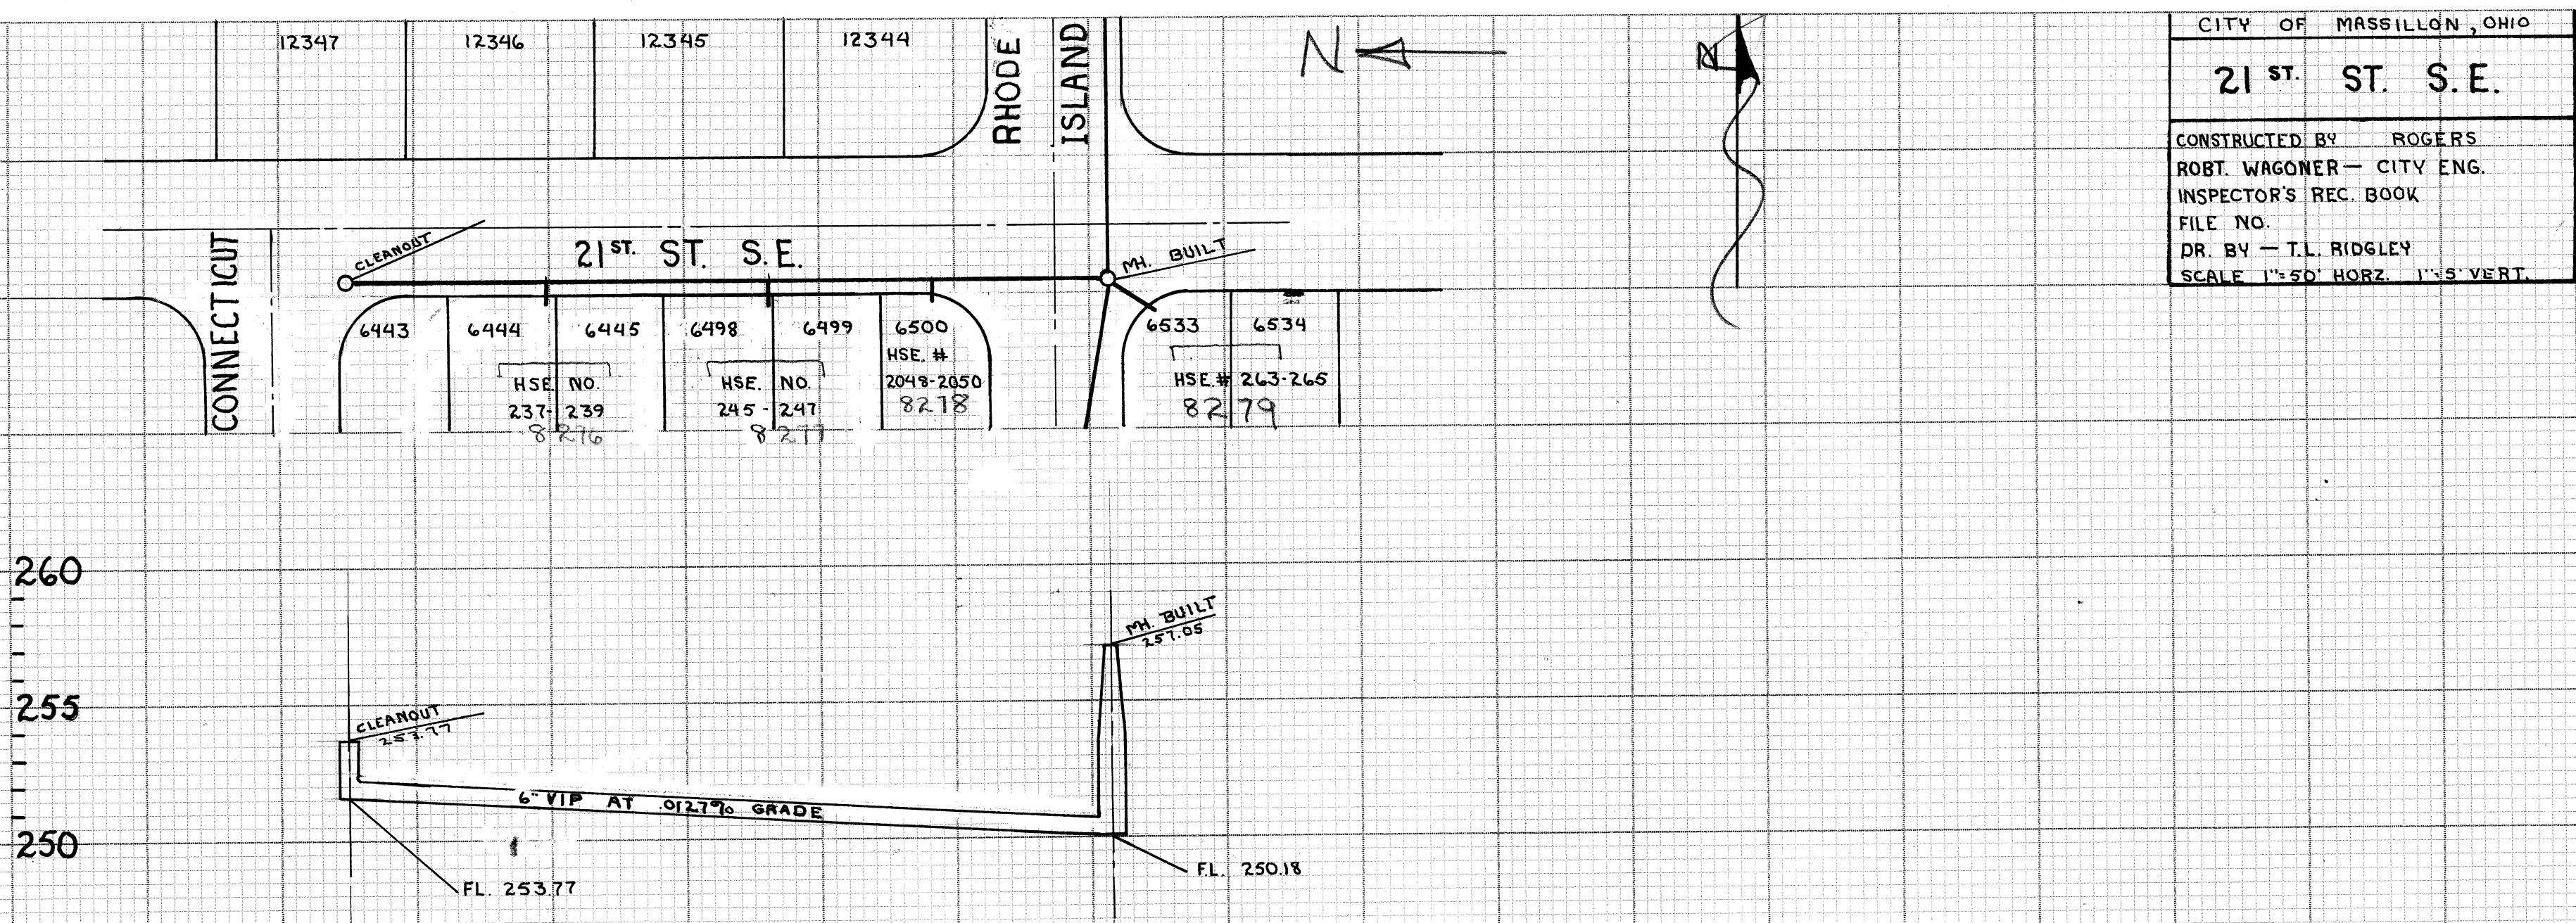

CITY OF MASSILLON, OHIO

21 ST. S.E.

CONSTRUCTED BY ROGERS

ROBT. WAGONER - CITY ENG.

INSPECTOR'S REC. BOOK

FILE NO.

DR. BY - T.L. RIDGLEY

SCALE 1"=50' HORZ. 1"=5' VERT.