


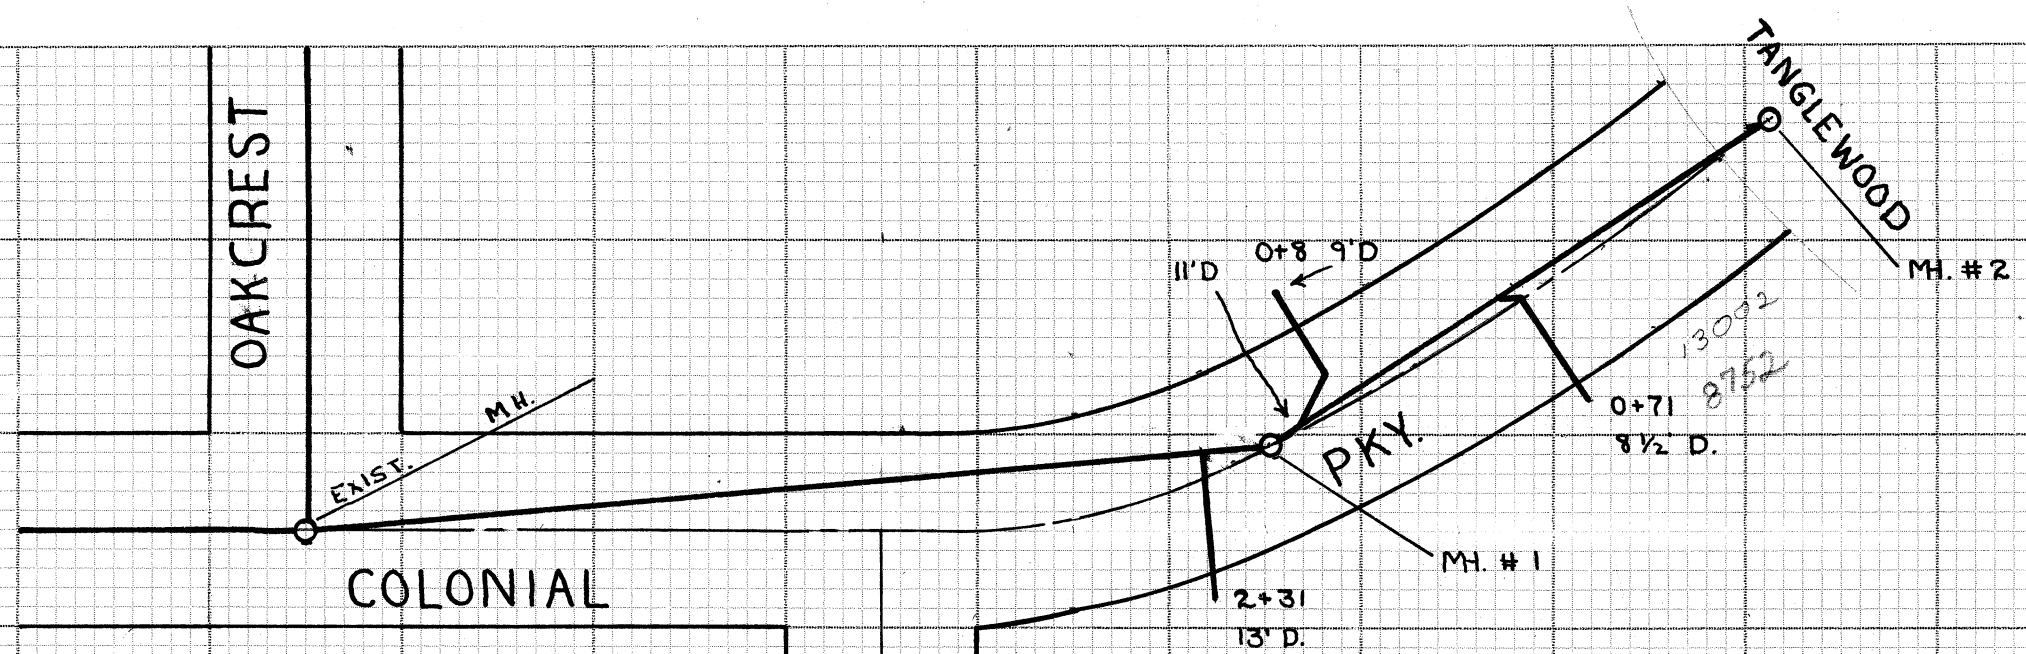

CITY OF MASSILLON, OHIO

COLONIAL PKY.

CONSTRUCTED BY VOGT CONSTR.

ROBT. WAGONER — CITY ENG.

INSPECTOR'S REC. BOOK 229

FILE NO. SE 522

DR. BY — T.L. RIDGLEY

SCALE 1" = 50' HORZ. 1" = 5' VERT.

