


NO FIELD MEASUREMENTS
WERE AVAILABLE WHEN
DRAWING WAS DONE.
ALL FLOW LINE ELEV.
ARE CALC. EXCEPT FOR
EXIST. MH & MH # 5

225
220
215
210
205
200
195
190
185

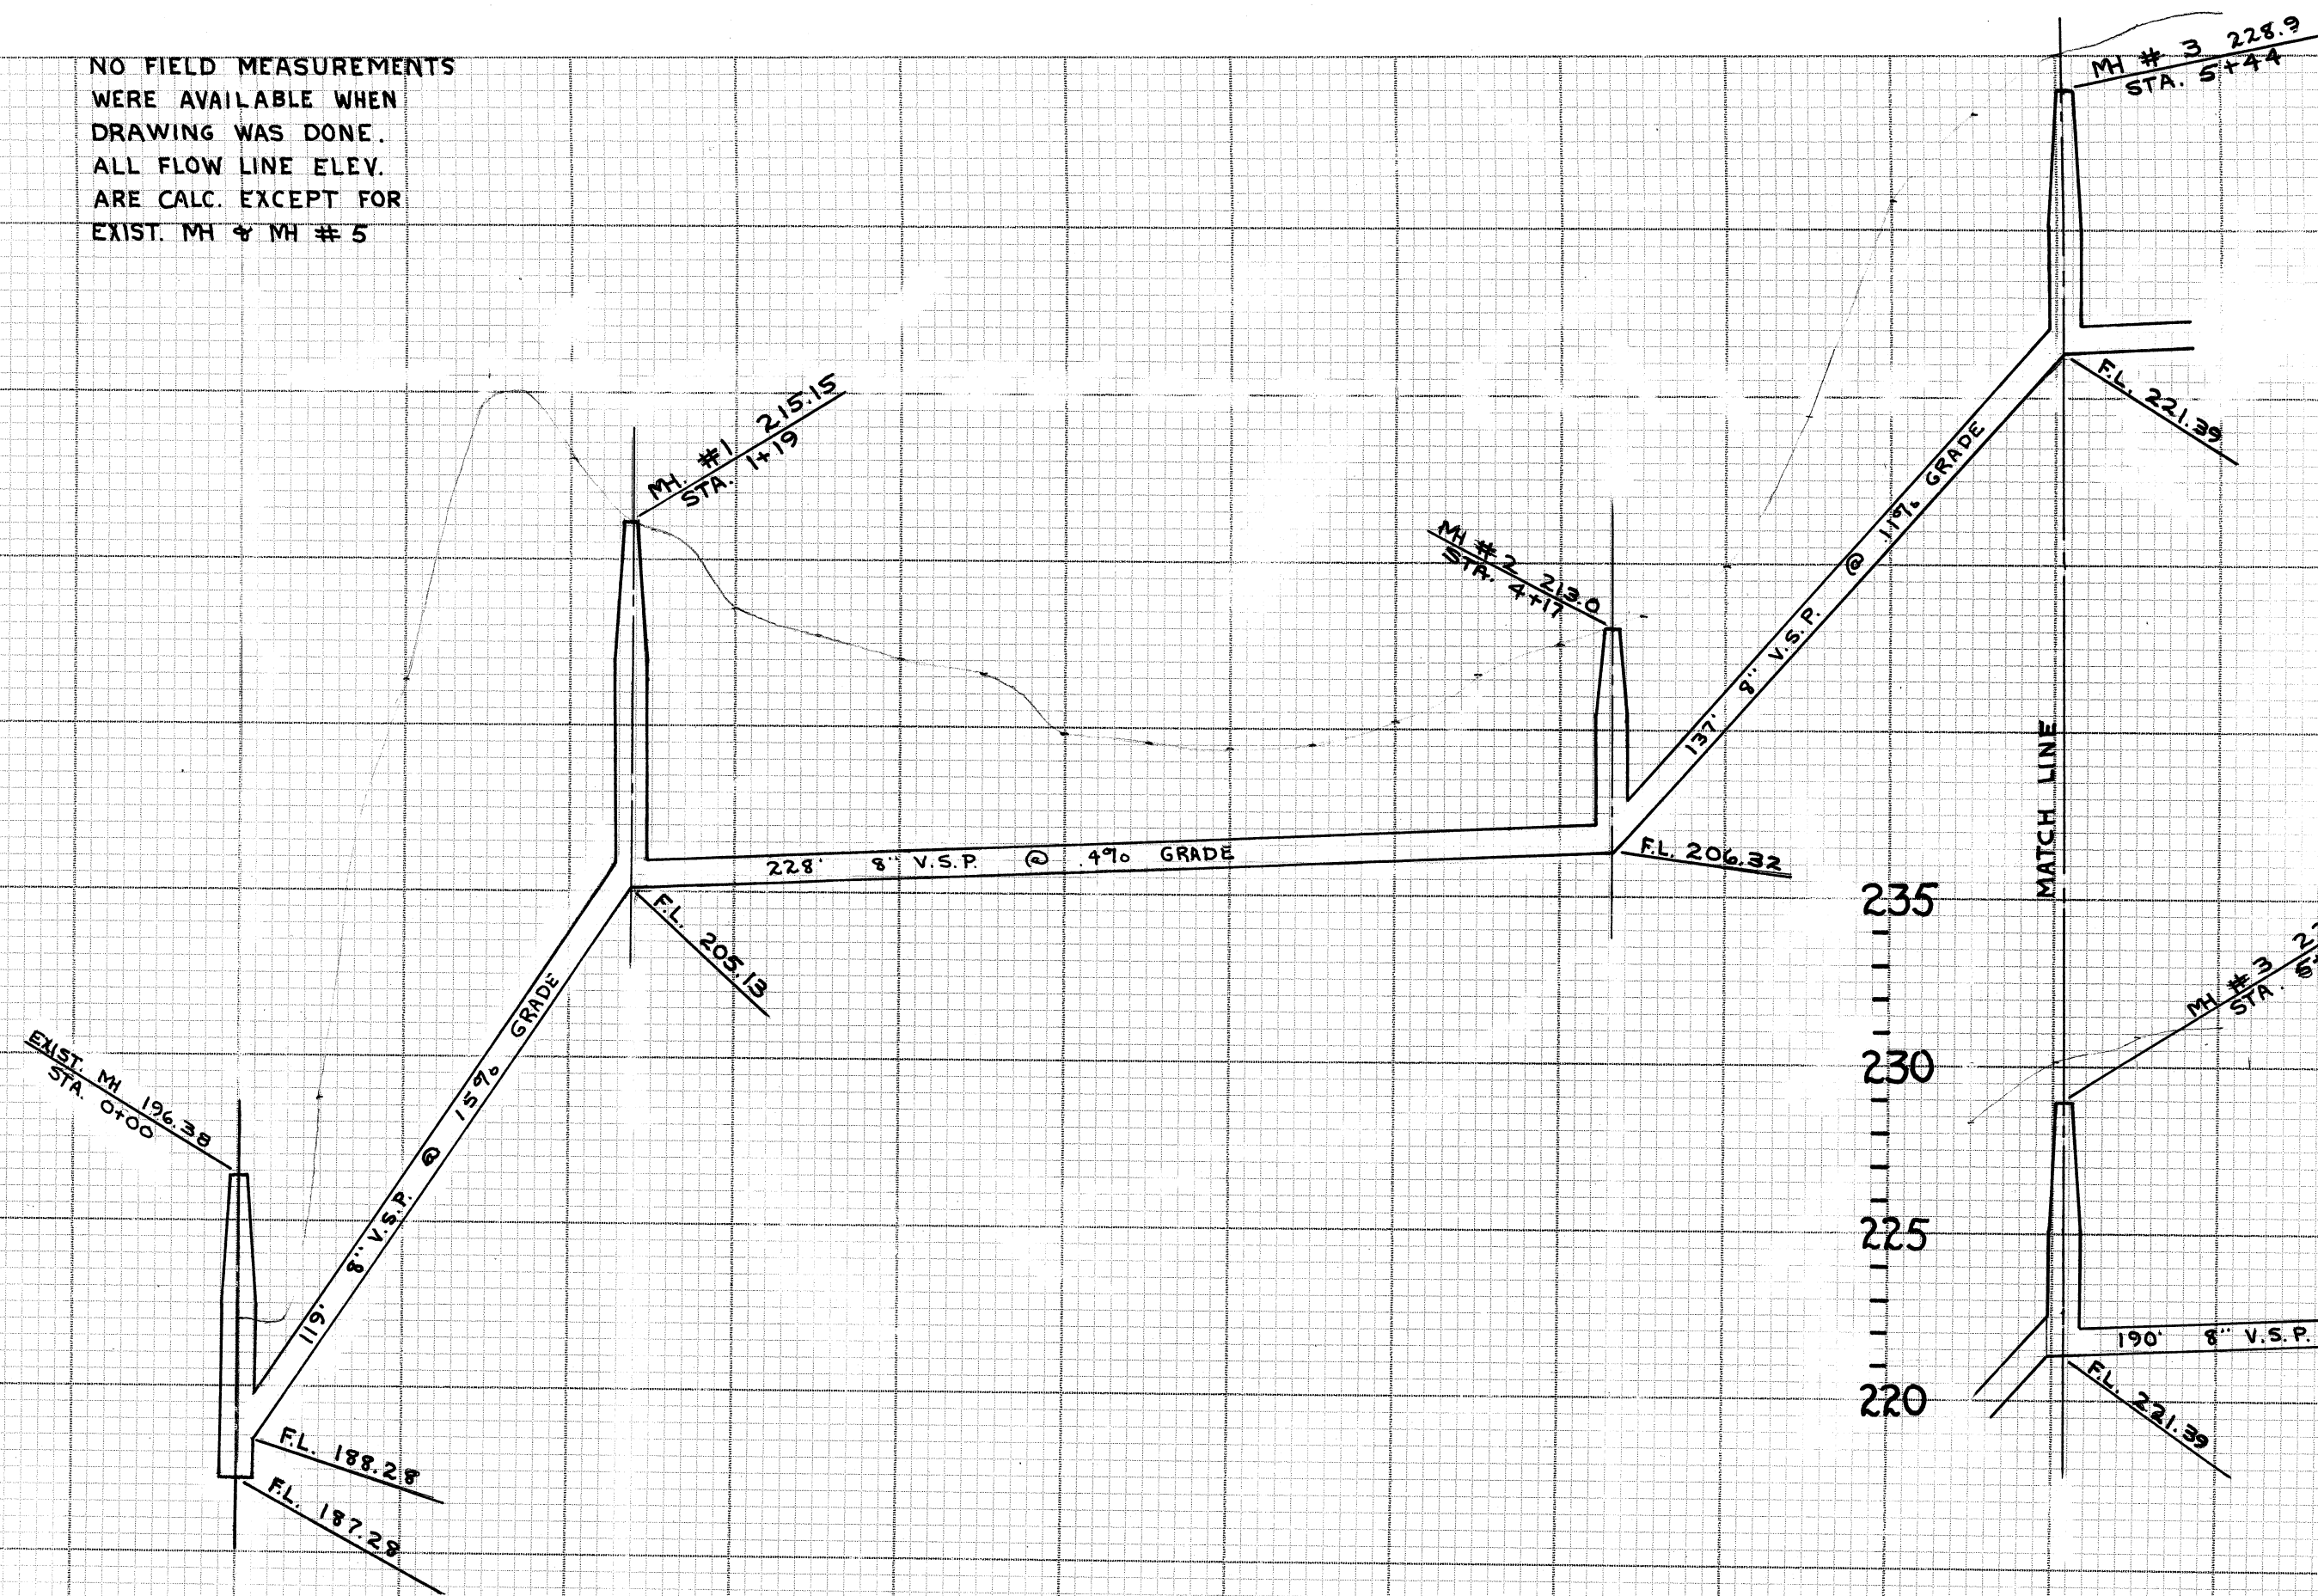

MATCH LINE

235
230
225
220

