


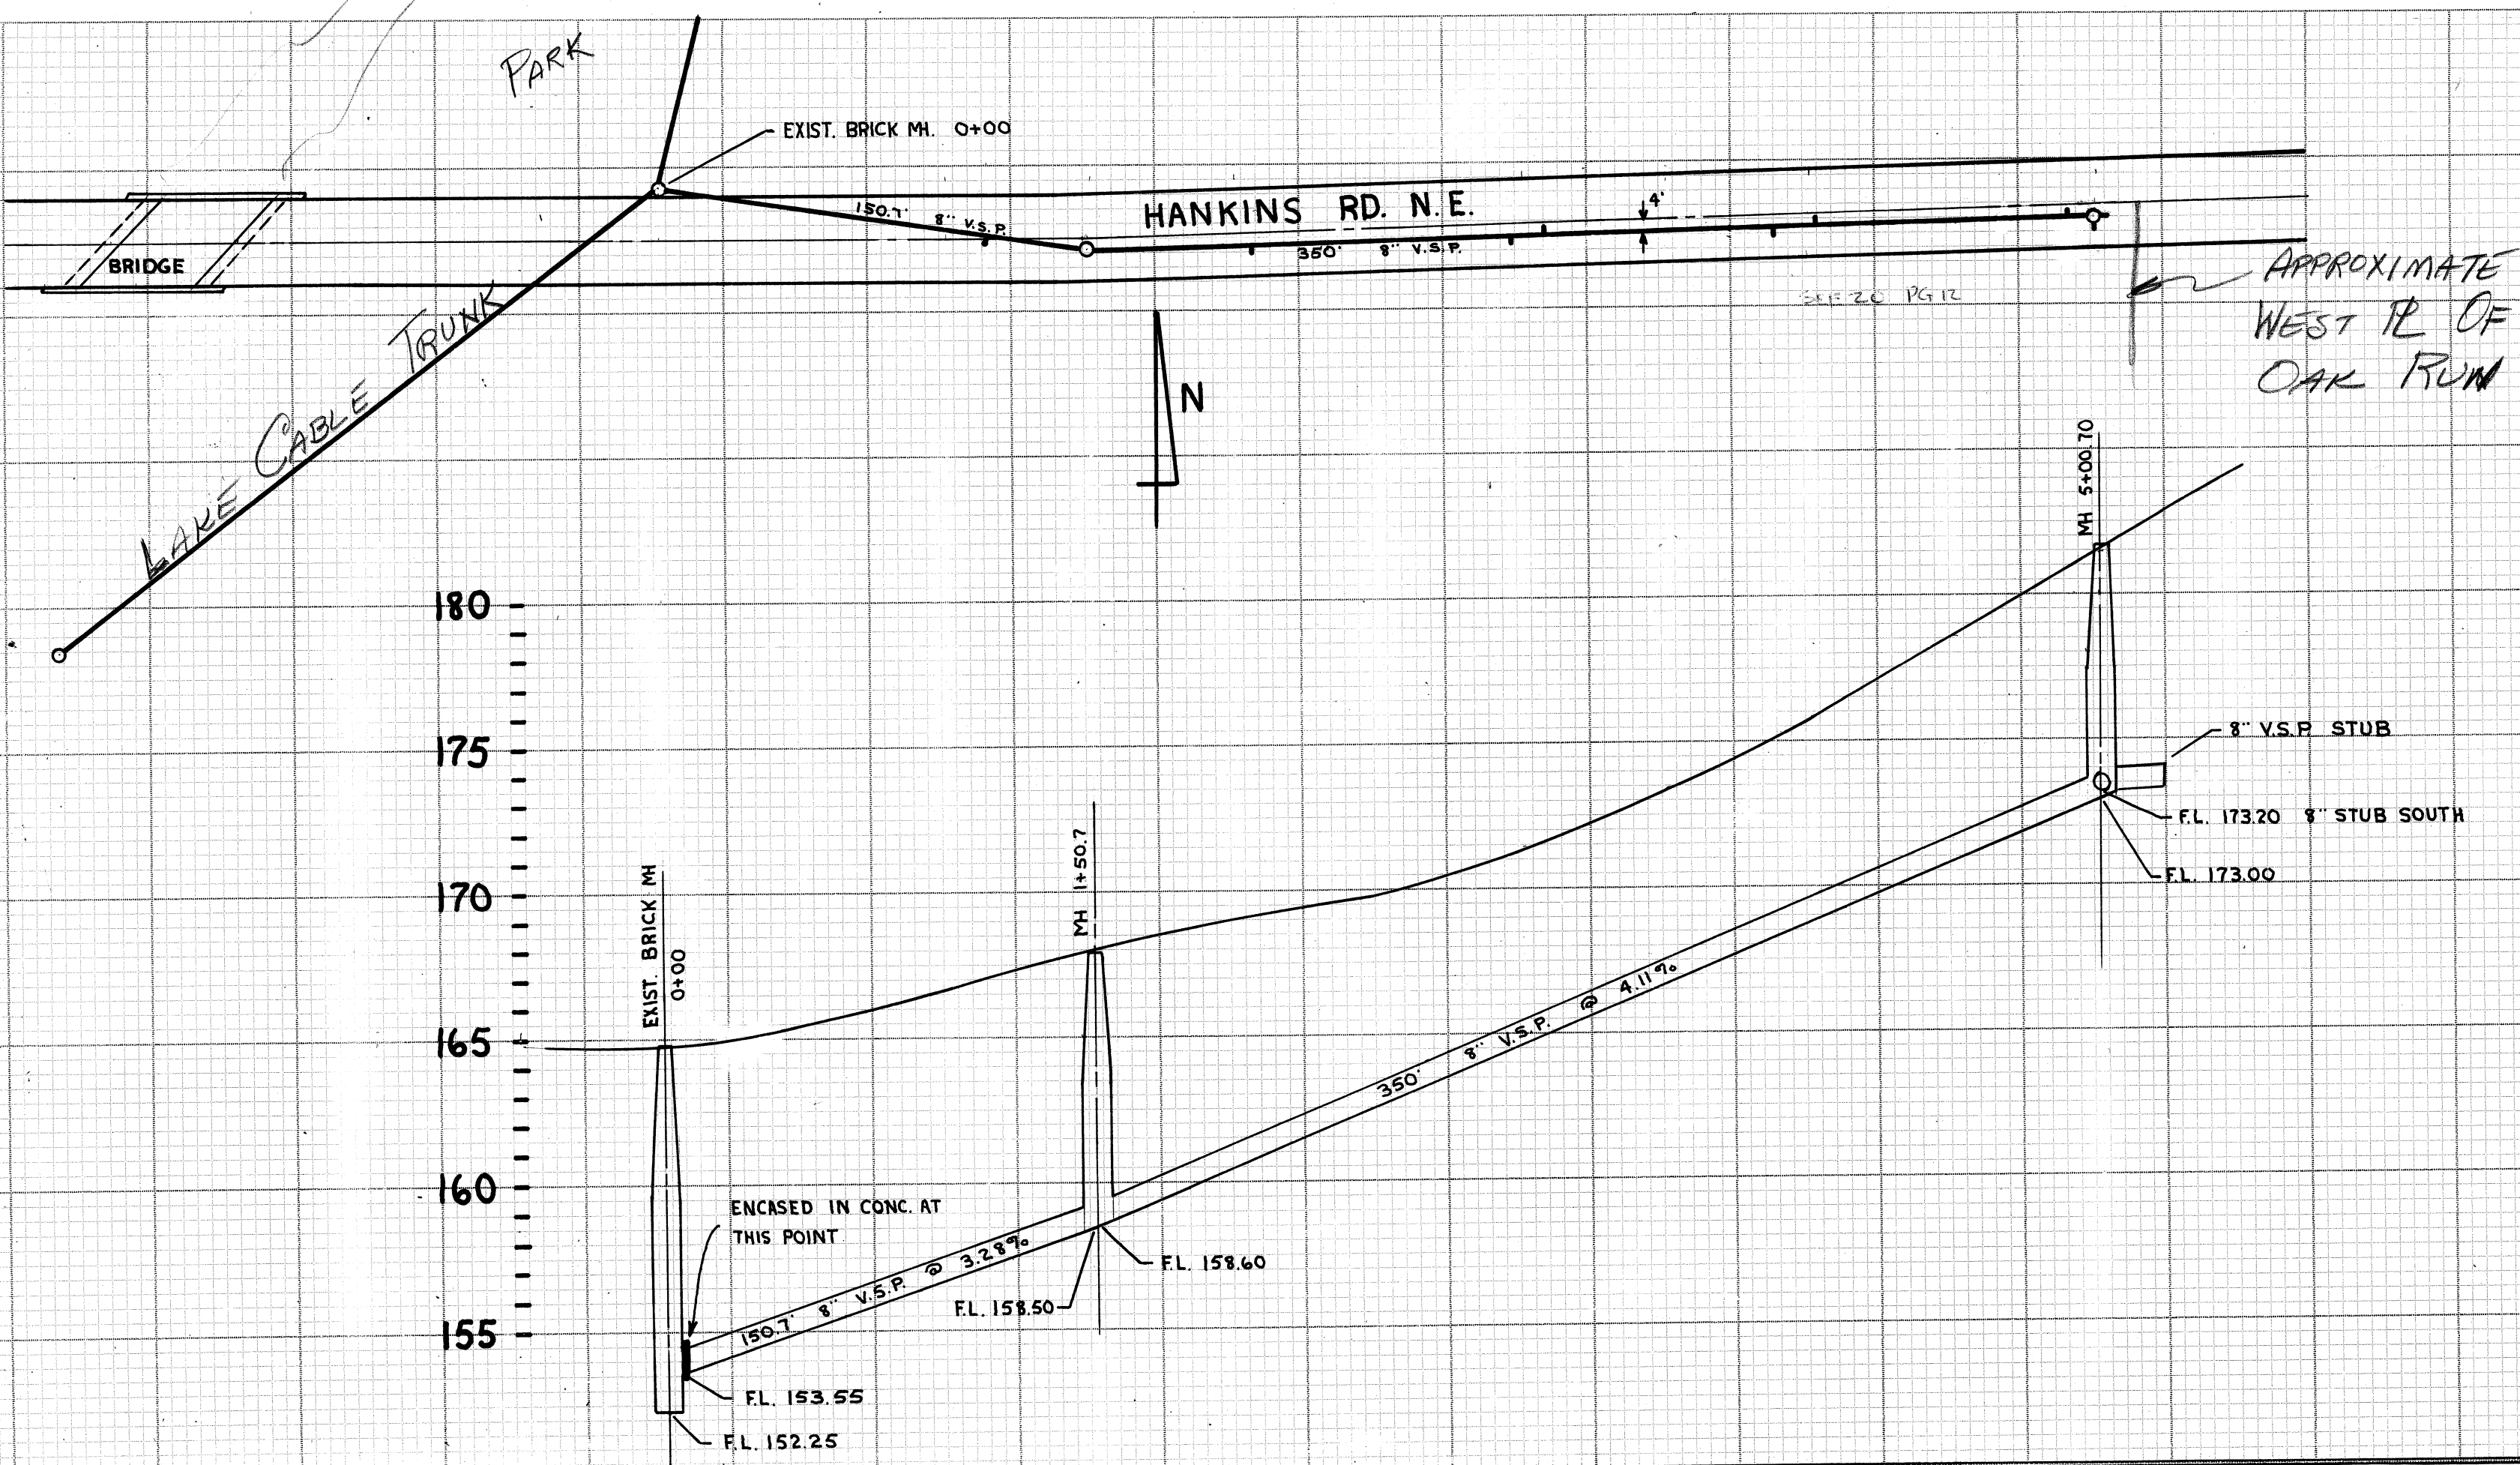

HANKINS RD. N.E. SAN. SEWER
CONSTRUCTED BY WENGER
CITY ENG. ROBT. WAGONER
INSPECTOR'S REC. BOOK 235
FIELD BOOK 230
FILE NO. SE 554 ACC. NO. 2700
SCALE 1" = 50'
SEP - DEC. 1974