


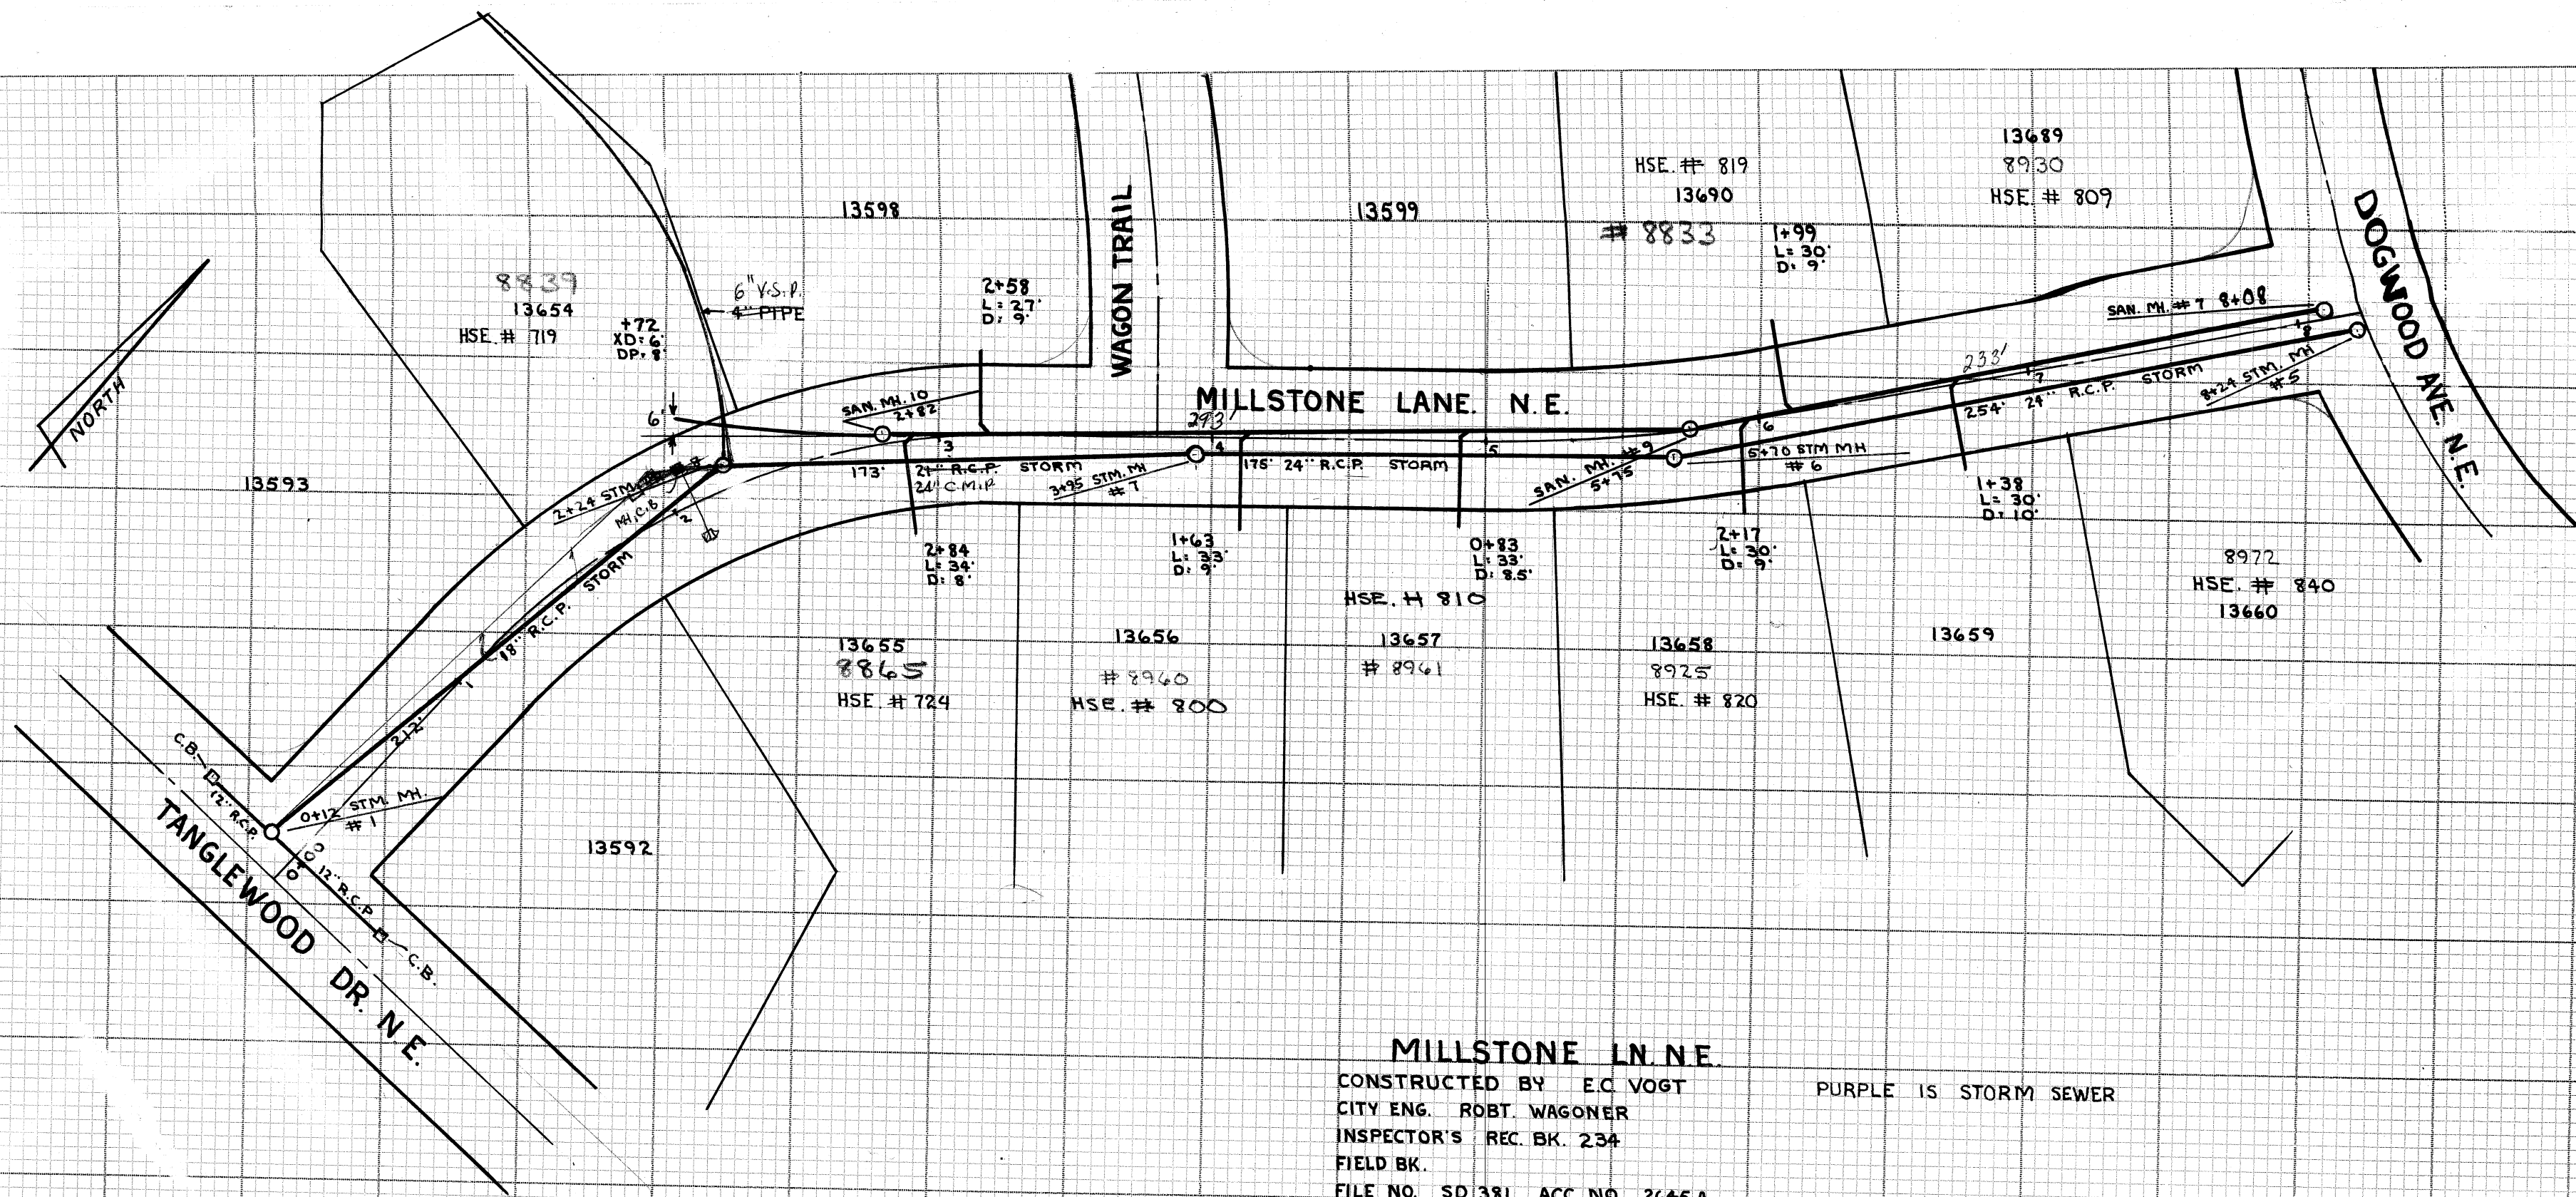

MILLSTONE LN. N.E.
CONSTRUCTED BY E.C. VOGT
CITY ENG. ROBT. WAGONER
INSPECTOR'S REC. BK. 234
FIELD BK.
FILE NO. SD 381 ACC. NO. 2645A
SCALE 1" = 50'

PURPLE IS STORM SEWER