

LOCATION OF STREET BRANCHES IN ANDREW ST.


PRUNE ST. 234' FROM M.H. HIGH & ANDREW.	N. BRANCH 8' DEEP. S.B. 9' DEEP
CENTER ST. M.H. 304' FROM ST. M.H.	" " " " " " " " " " " "
CYPRESS ST. BRANCH 4' " " " " " " " " " " " "	EACH 48' LONG. 9' DEEP
BROOM ST. BRANCH 422' " " " " " " " " " " " "	58' LONG. 6.5' "
THRESPASS " " " " " " " " " " " "	44' " 6.33' "
MANHOLE 631.50' " " " " " " " " " " " "	" " " " " " " " " " " "
VOLKMORE ST. BRANCH 22' FROM MANHOLE. 58' LONG. 6' DEEP	" " " " " " " " " " " "
FROM MANHOLE TO MANHOLE AT END 282'	" " " " " " " " " " " "

LOCATION OF LATERALS, ANDREW & ELIZABETH STS. FROM E. LINE HIGH ST.

N. SIDE	S. SIDE
31.00' SHAUN	FROM E. PR. LINE CENTER ST.
136.00' A. SANDS	14.00' RICE LATERAL
183.00' J. MALOY	98.50' " "
243.00' PRUNE ST.	144.50' " "
SEIFERT ON PRUNE ST.	192.50' " "
326.00' G. GIESEN	274.50' " "
386.00' EISENBREI. 3' W. of East line of Alley Smart 1/24/14	232.00' " "
461.00' C. HOSE	385.00' " "
EAST FROM E. PR. LINE CENTER ST.	FROM E. PR. LINE HIGH ST.
11.00' NILL	153.00' SEIFERT
37.50' BARTHOLEMY	189.20' MAS. S. SONNHALTER
104.00' BRADY	245.00' PRUNE ST.
140.00' " "	VOLKMORE ON PRUNE ST.
177.00' CONNARD	351.50' J. HOUSER
280.00' CYPRESS ST.	436.00' R. HAMMOND
A. GEIS. ON CYPRESS ST.	FROM E. LINE BROOM ST.
J. ZILL	27.50' JOHN GEIS
363.00' J. GEIS	72.00' " "
400.00' BROOM ST. BRANCH	106.00' THRESPASS ST.
EAST FROM E. LINE BROOM ST.	138.75' AMOS CLEMENTZ
22.00' FRED HEISER	233.00' GUST JAUENAT
109.00' " "	261.50' KRACKER
200.00' VOLKMORE ST. BRANCH	311.00' KRACKER
EAST FROM E. LINE VOLKMORE ST.	359.00' JOHN MAYLOR
6.00' BROWN	423.00' G. ORTHEIN
54.50' G. GRUENBERG	
91.50' CLEMENTZ	
131.00' J. CRONE	
200.00' HESSEL	
214.00' " "	

PLAN AND PROFILE

ANDREW & ELIZABETH STS SANITARY SEWER
FROM HIGH ST-TO A POINT 210' E OF E LINE OF VOLKMORE ST.
Constructed _____
Contractor _____
Price of Main _____ per ft.
Price of Lateral _____ per ft.
Const notes note book # 7 pages 100 & 102 book 8 pages 6 & 7

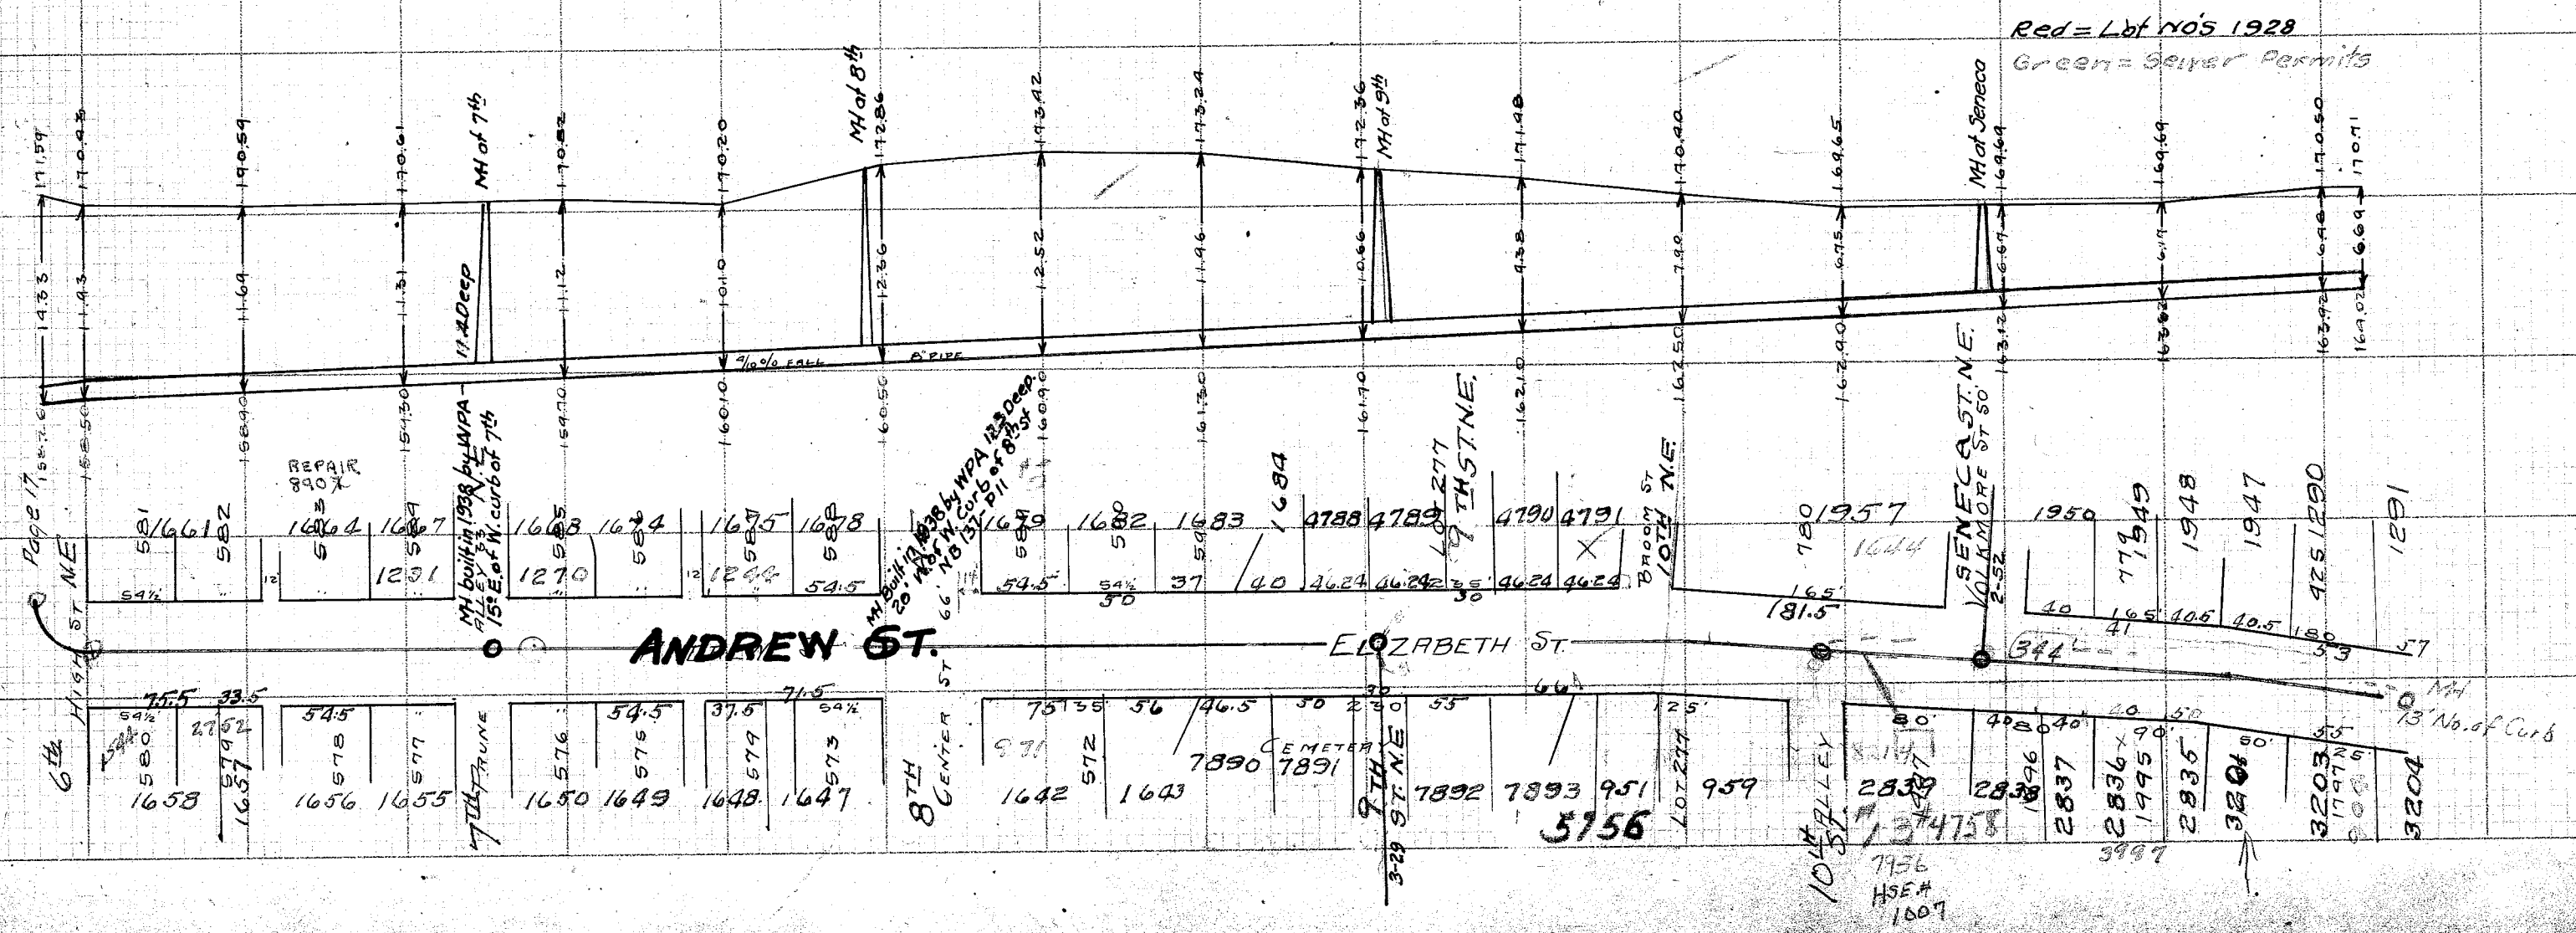

BRANCH FROM MAIN SEWER TO AVOID WATER PIPE

