

PLAN AND PROFILE

To A POINT 350' EAST OF E. LINE OF ERIE ST.

SHRIVER ST. — SANITARY SEWER


CONSTRUCTED

CONTRACTOR Kraft & Schott

PRICE OF MAIN 45 Cents PER FT.

PRICE OF LATERAL 30 Cents PER FT.

CONST. NOTES NOTE BOOK 10, PAGE 4.

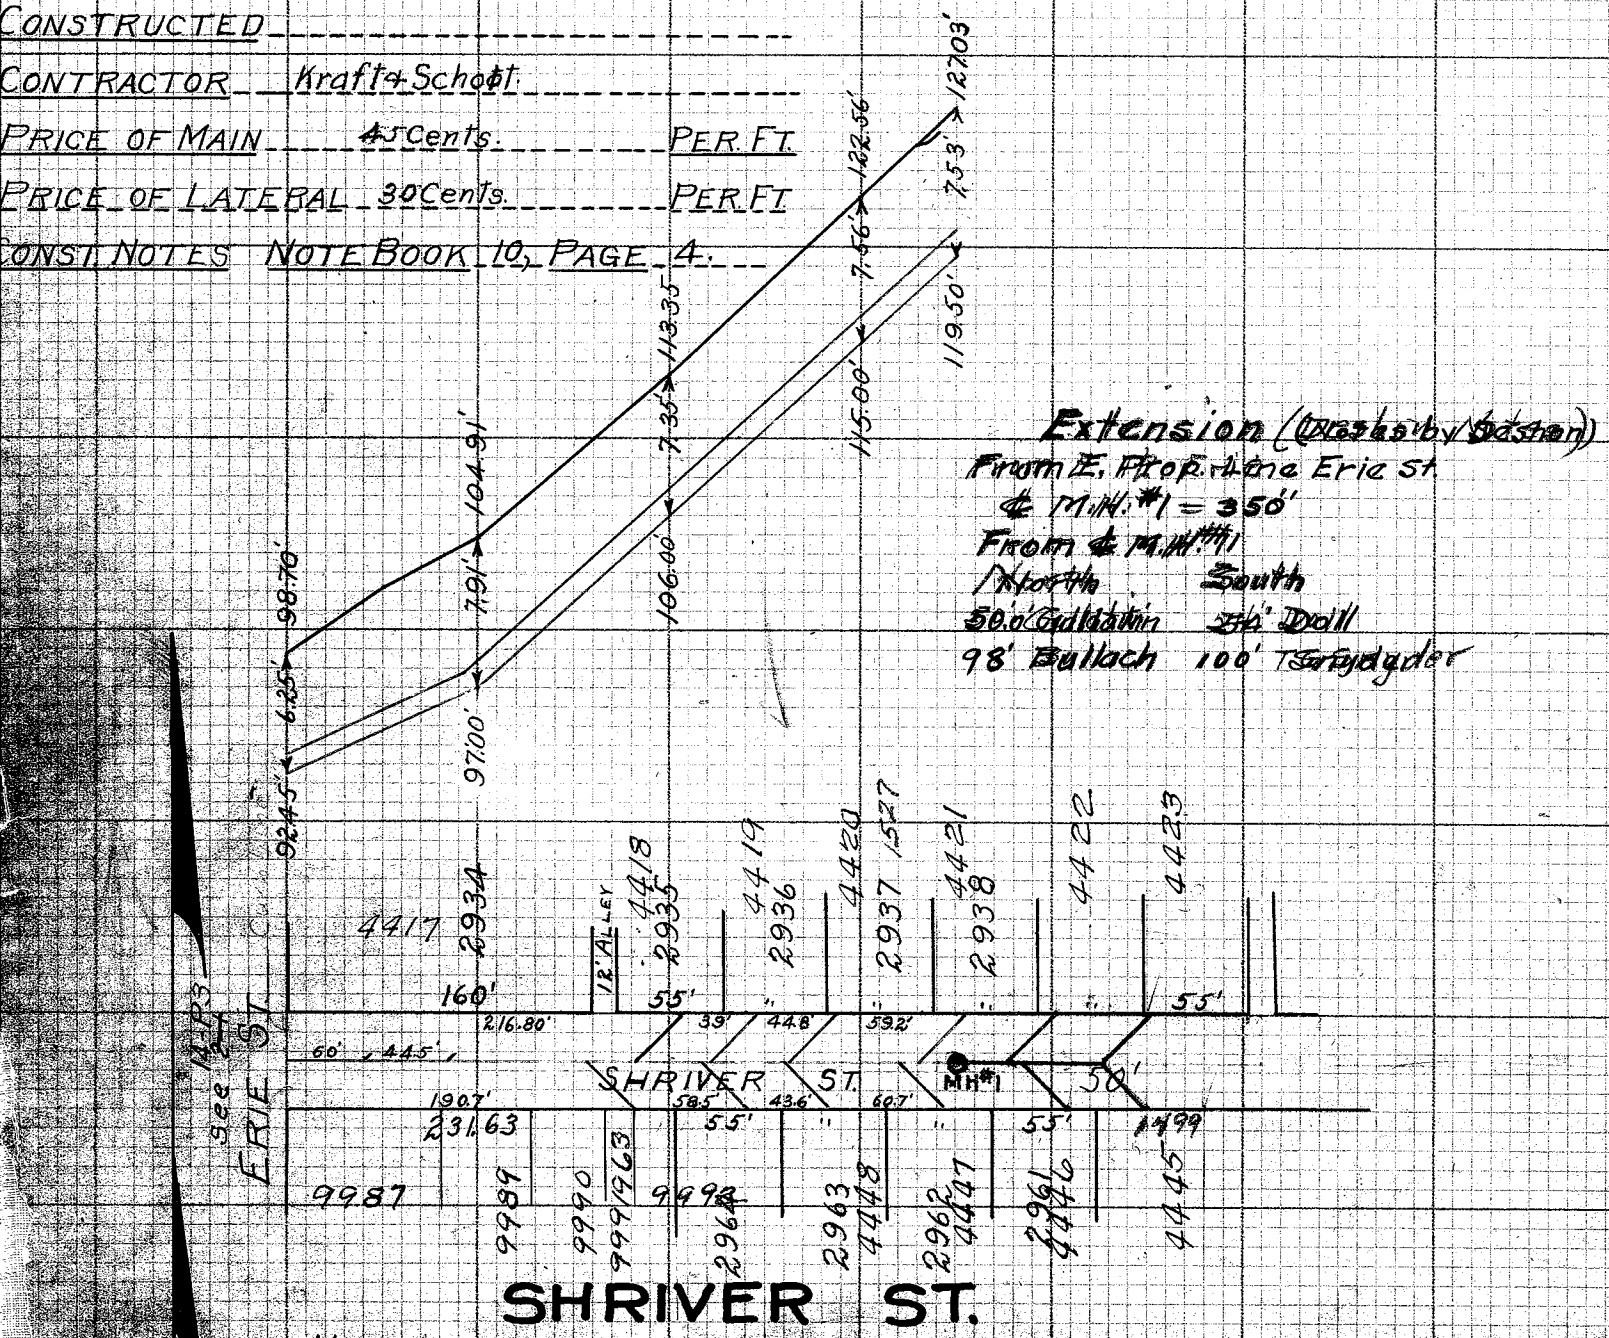

Extension (Washby Station)
From E. Prop. Line Erie St.
to M.H. #1 = 350'
From M.H. #1
North South
50' Bullach 50' Drill
98' Bullach 100' T.S. Bydyder

Red = Lot No's 1928
Green No's = Sewer Permits

NOTE-All measurements start from East curb line of Erie St. and along curb line Shriver St.
Laterals run to curb line.

"Perfect" CROSS SECTION PAPER 10x10-1 INCH

PLAN AND PROFILE

10TH TERRACE ST. S.W. — SANITARY SEWER

FROM MAIN ST. TO A POINT 475' SOUTH


CONSTRUCTED

CONTRACTOR KRAFT & SCHOTT

PRICE OF MAIN PER FT.

PRICE OF LATERAL PER FT.

CONST. NOTES NOTE BOOK 10, PAGE 13.

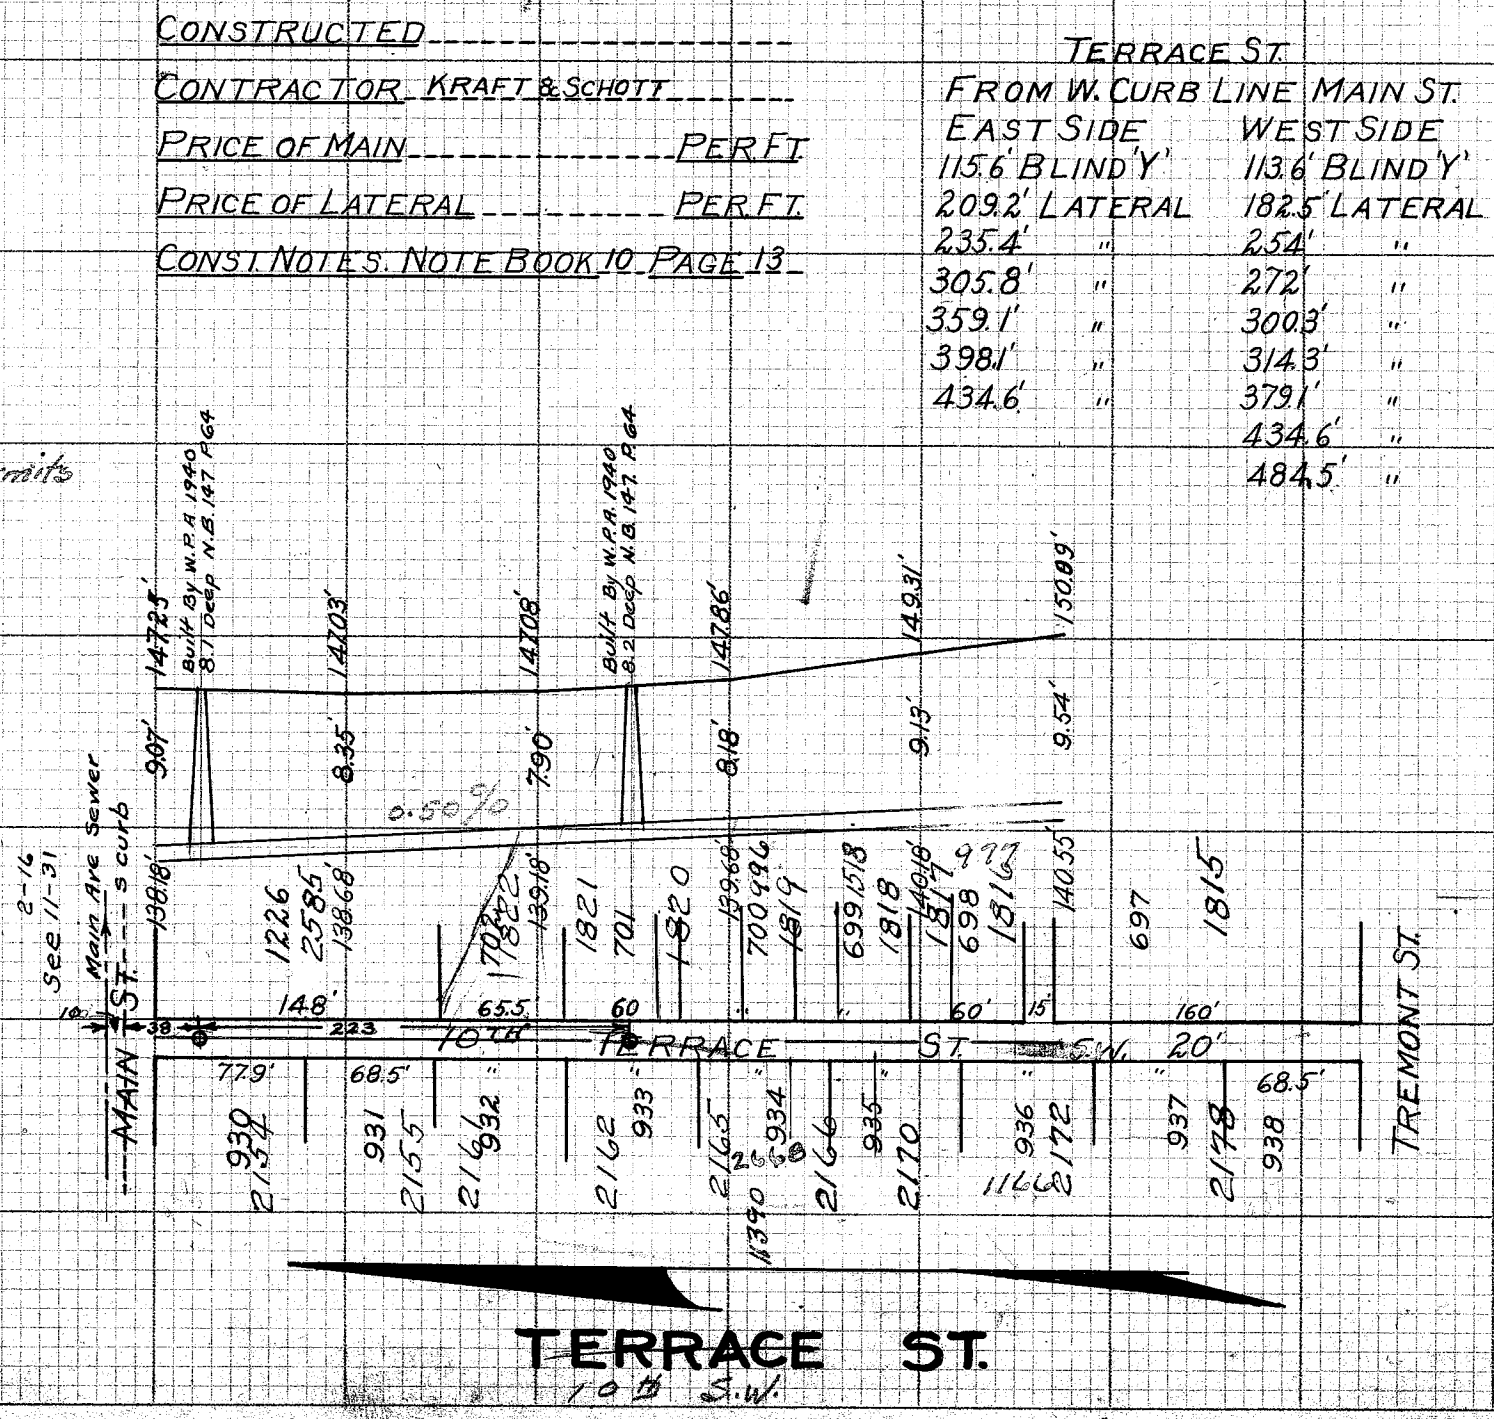

TERRACE ST.	
FROM W. CURB LINE MAIN ST.	
EAST SIDE	WEST SIDE
115.6' BLIND Y	113.6' BLIND Y
209.2' LATERAL	182.5' LATERAL
235.4'	254'
305.8'	272'
359.1'	300.3'
398.1'	314.3'
434.6'	379.1'
	434.6'
	484.5'

"Perfect" CROSS SECTION PAPER 10x10-1 INCH