


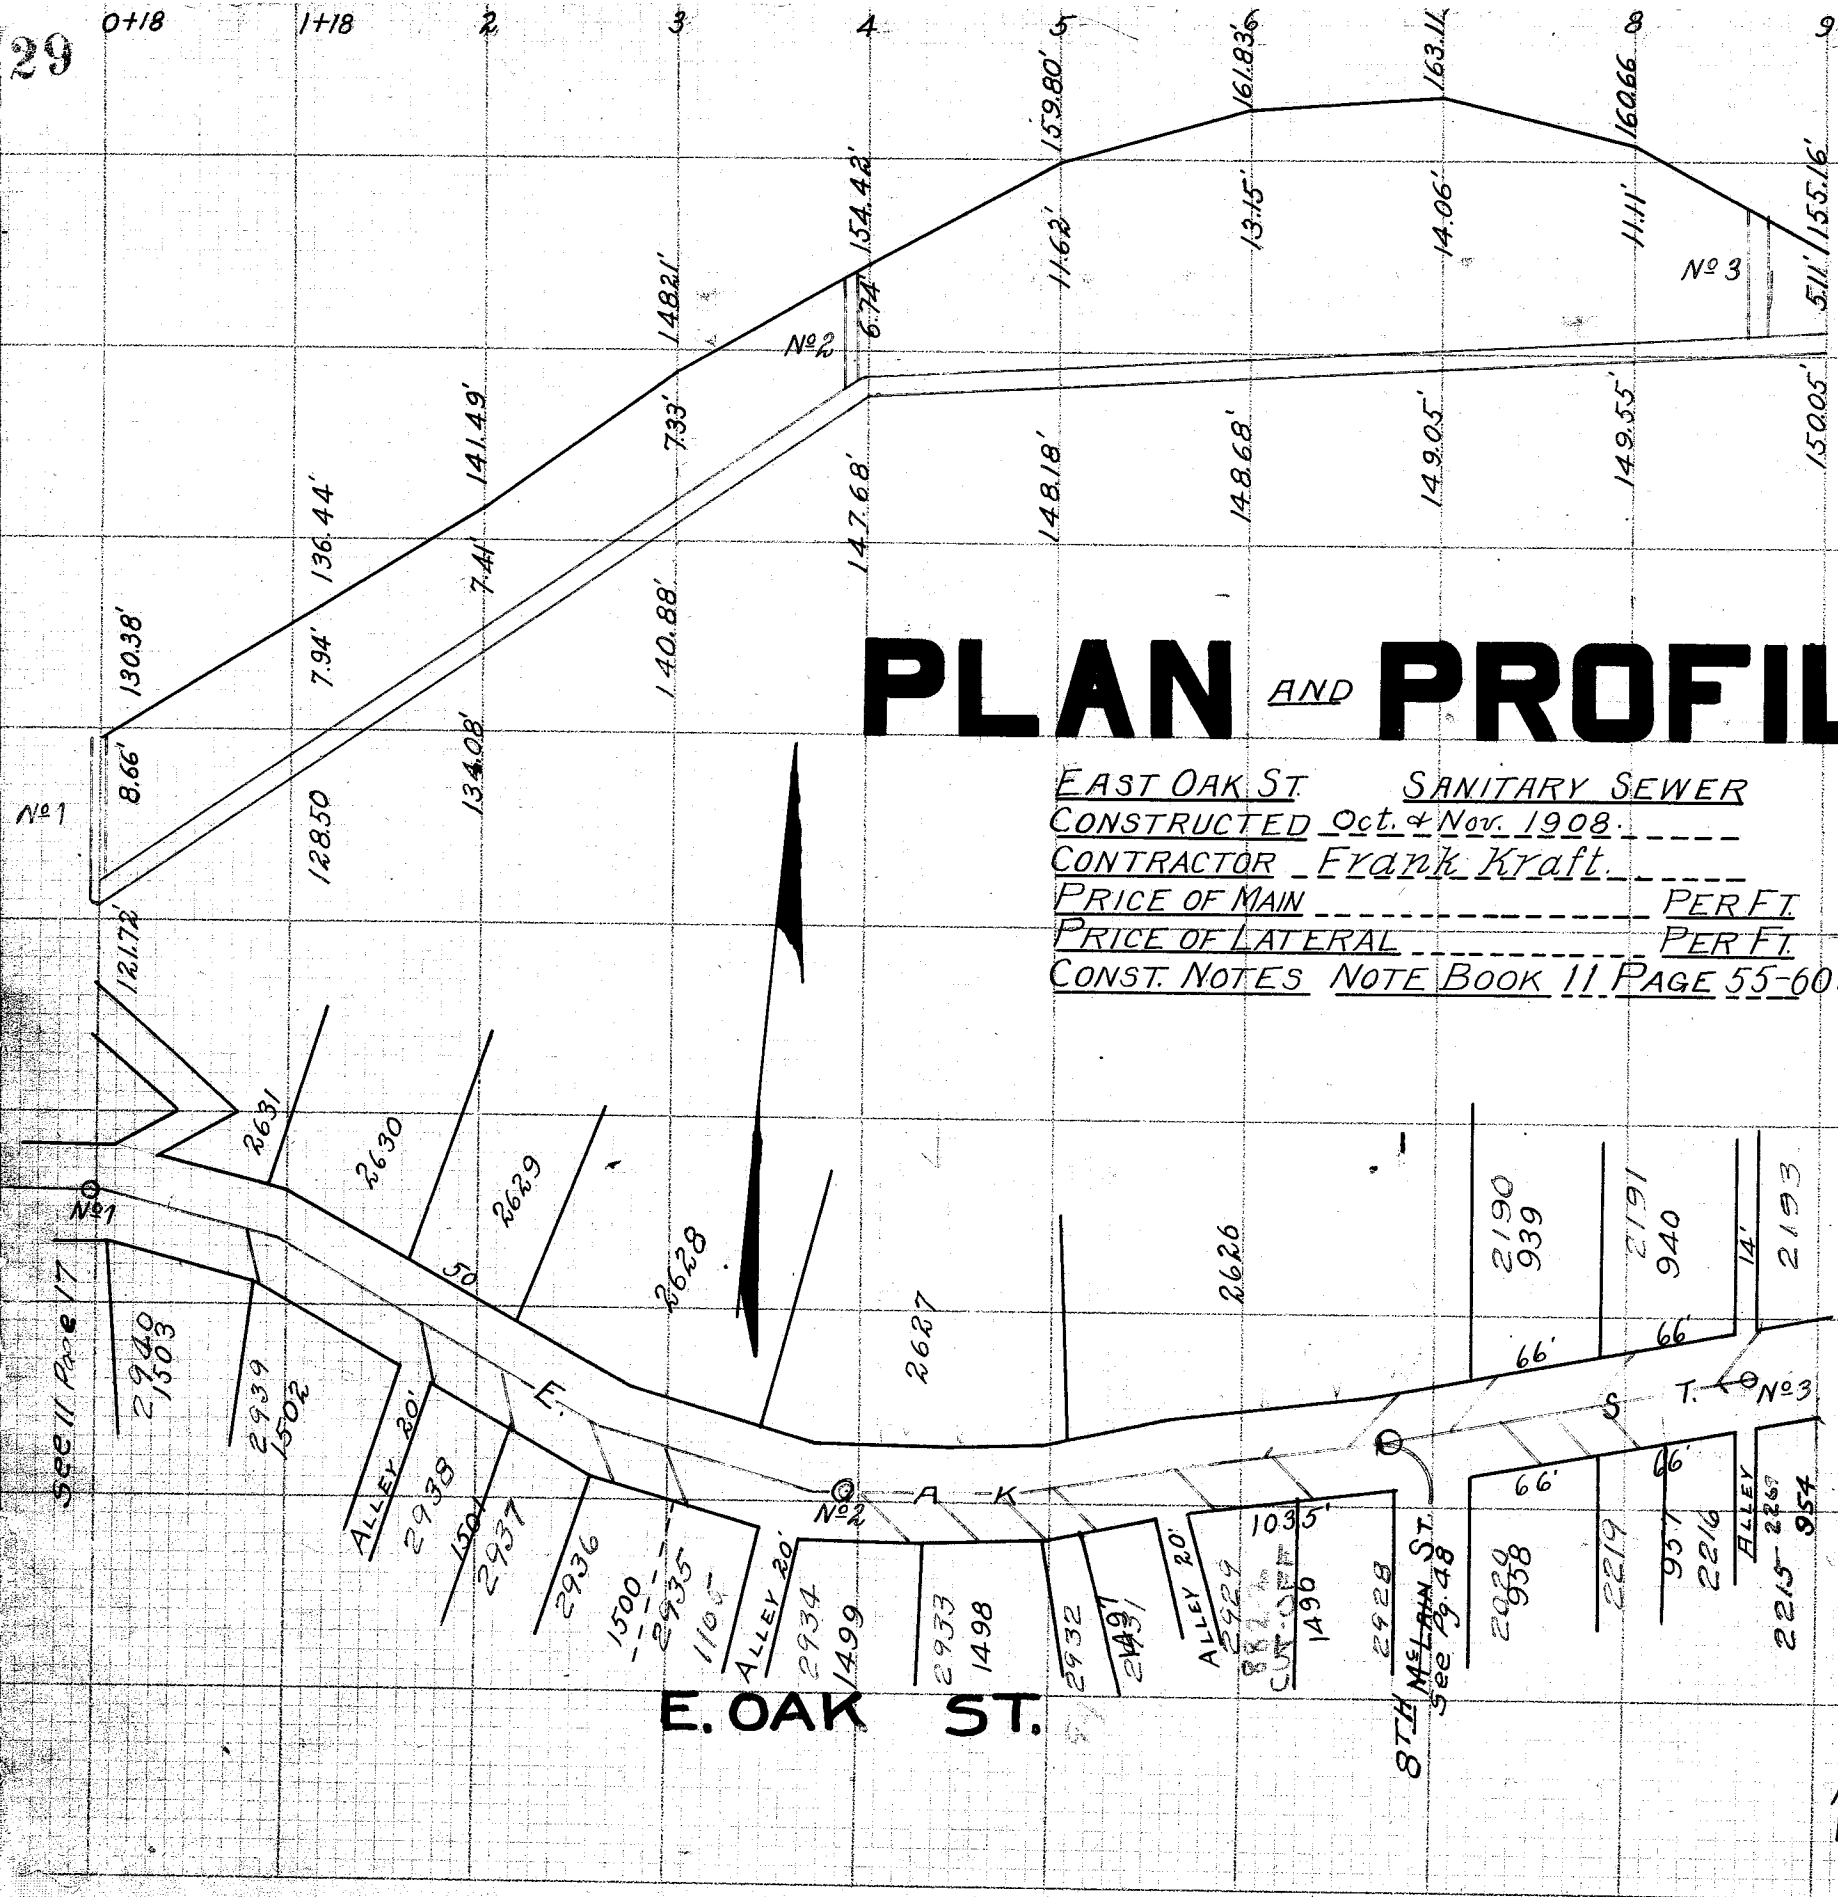

PLAN AND PROFILE


LOCATION OF LATERALS
 All measurements from South curb of Main St.

EAST SIDE	WEST SIDE
96.5' Griffith	78.5' McGinnis
147.8' Buddens	129' Hoopingartner
174.3' Howells	186.7' Deerflinger
229' Hainzal	236.7' Sutton
275.8' Houk	297' Yohe
322.4' Haceror	353' Kuntz
388.5' Byfus	413' Yelch
418.5' Slinger	
419.5' Manhole.	

Red = Lot No's 1928
 Green = New Sewer Location

