


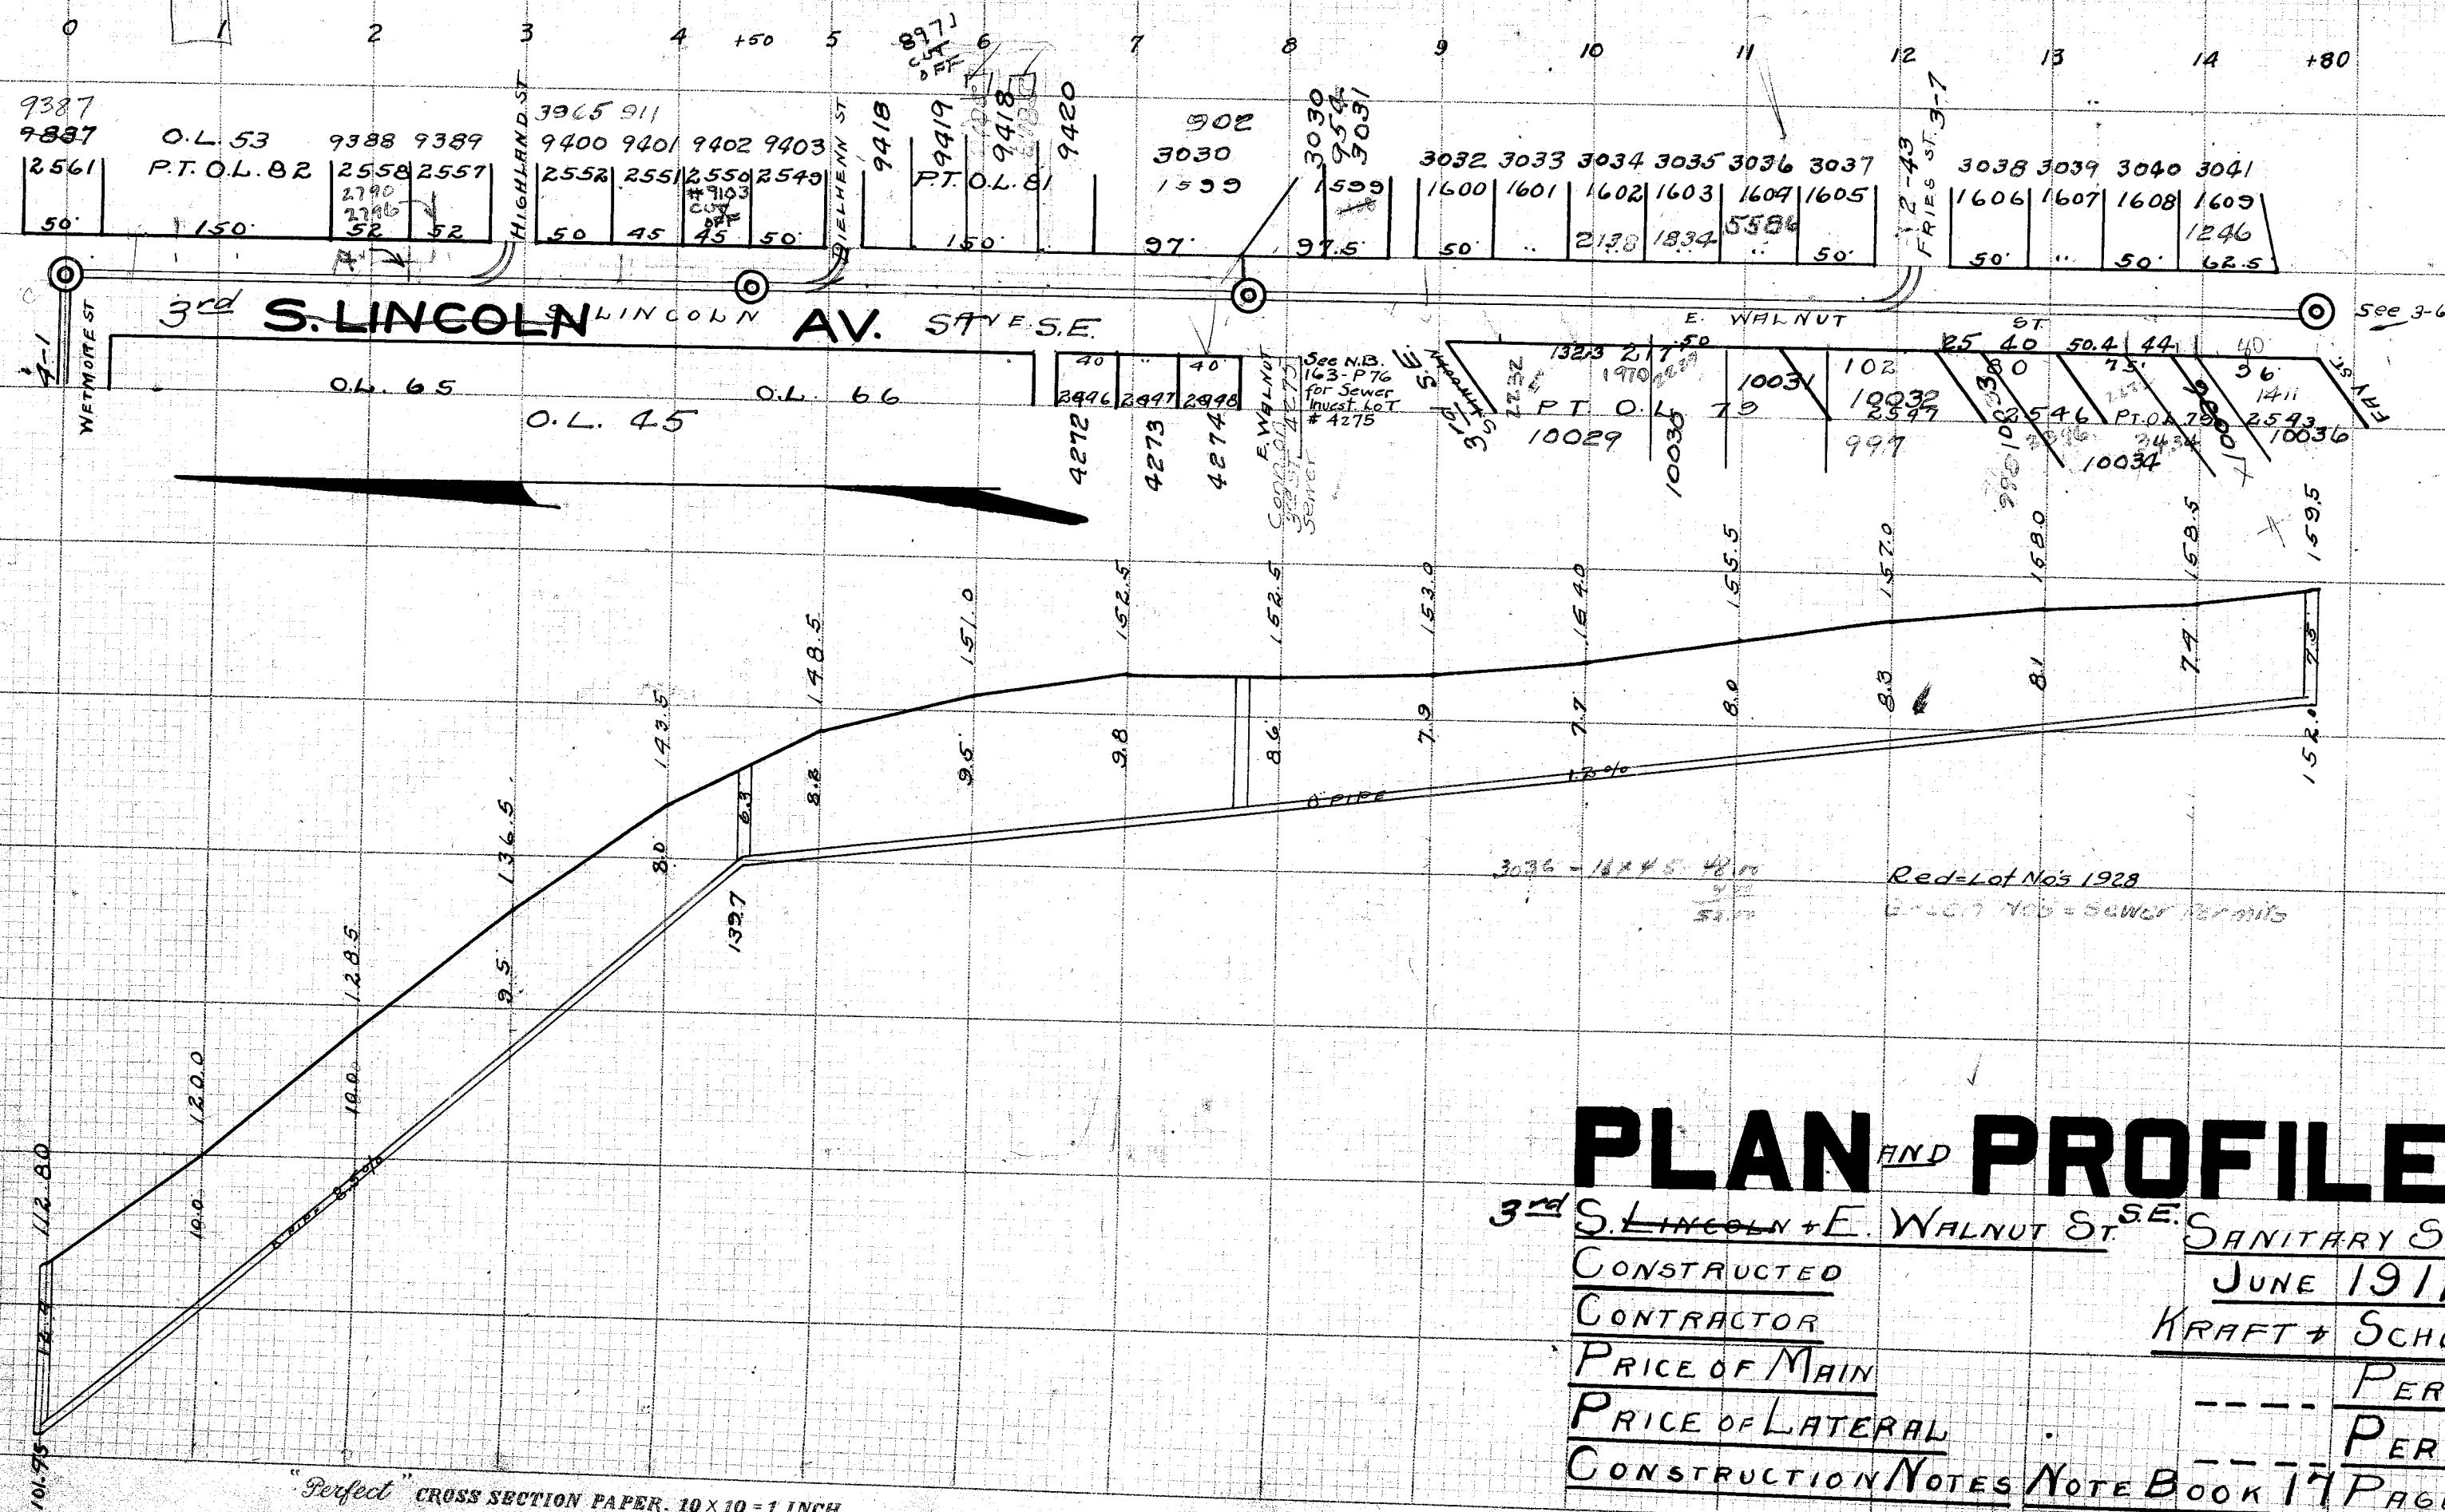

LOCATION OF LATERALS

N. SIDE SOUTH LINCOLN, FROM S. PROPERTY LINE WETMORE.

588.00' RUSSELL.
653.30' FOX.
675.30' SHOEMAKER.
717.80'

EAST SIDE, NORTH FROM NORTH LINE E. WALNUT ST.

52.00' WILLIAMSON
132.40' DIELHENN
182.40' "
204.30' "
246.20' "
316.20' "
359.20' "
400.50' "
519.00' "
574.60' "
656.00' "
749.80' BLIND Y.

WALNUT ST. EAST FROM E. PROPERTY LINE S. LINCOLN AVE.

SOUTH SIDE

35.30' B. BERNARD.
83.10' "
150.00' "
215.70' "
300.00' "
325.20' POOREK
478.30' MILLER,
526.60' "
615.20' SCHAIDTGLE.

NORTH SIDE

63.50' BLIND Y. WILLIAMSON,
76.10' LATERAL
137.40' SEGNER.
232.40' "
296.50' "
307.60' KOHER.
359.80' "
453.90' "
506.00' "
548.10' "
592.00' "