



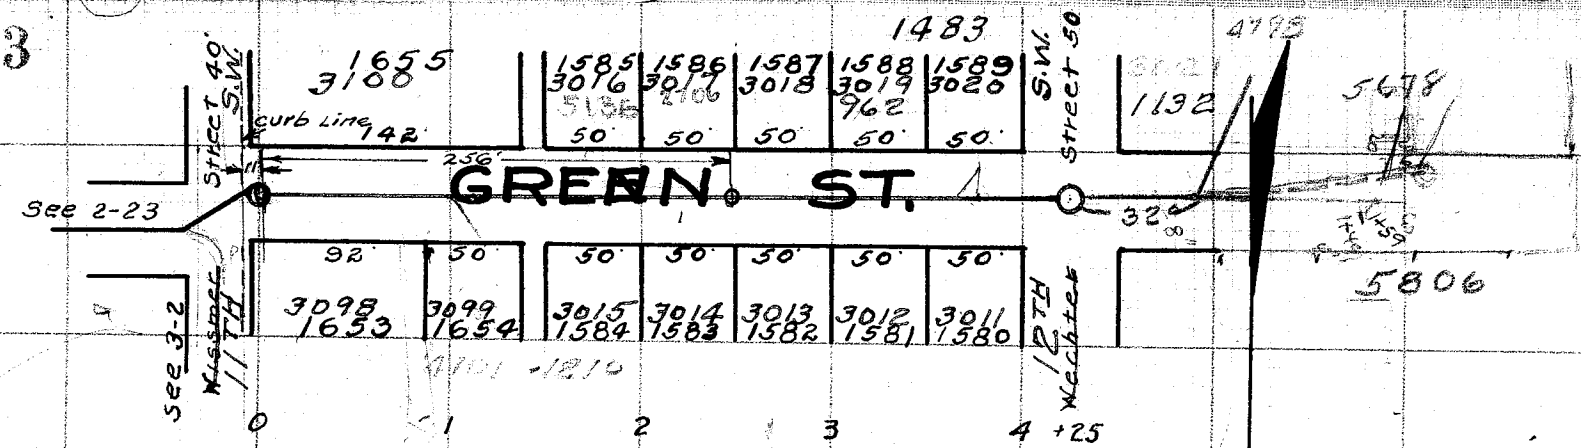

Green Street
Constructed
Contractor
Price of Main
Price of Laterals
Construction Notes Note Book 20 Page 64
Final

Sanitary Sewer
March 1916
Dieffenbacher
\$0.50
\$0.37
20 78

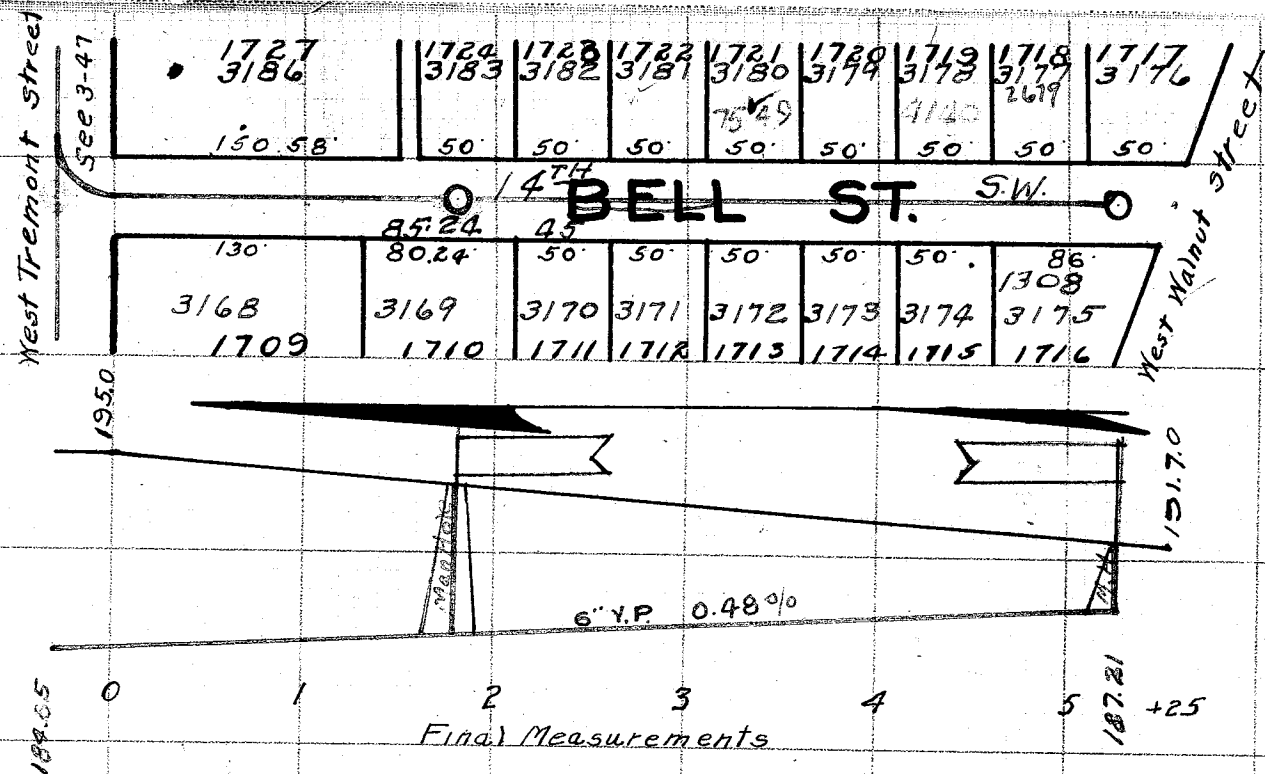

Bell Street
Constructed
Contractor
Price of Main
Price of Laterals
Construction Notes Note Books 19+20 Pages 46+60 Respectively

Sanitary Sewer
March 1916
A. Shorb
\$0.45
\$0.35

PLAN AND PROFILE

14TH S.W.
BELL ST. SANITARY SEWER