

PLAN AND PROFILE


HOUSTON ST SANITARY SEWER

Measurements taken From N. Line of Tremont St. to Center West Alley

WESTSIDE
103' B.Y.
167' Lat.
224' "
247.5' "
319.5' "
354' "
Contractor
Price of main per ft.
Price of Lateral per ft.
Const notes note book #6 pages 6-8

EAST SIDE
69' Lat.
120.75' "
163' "
198.5' "
248.5' "
284' "
366' "
368' "

Laterals found 5'-0" N. of Points Specified H.M.C.Y.

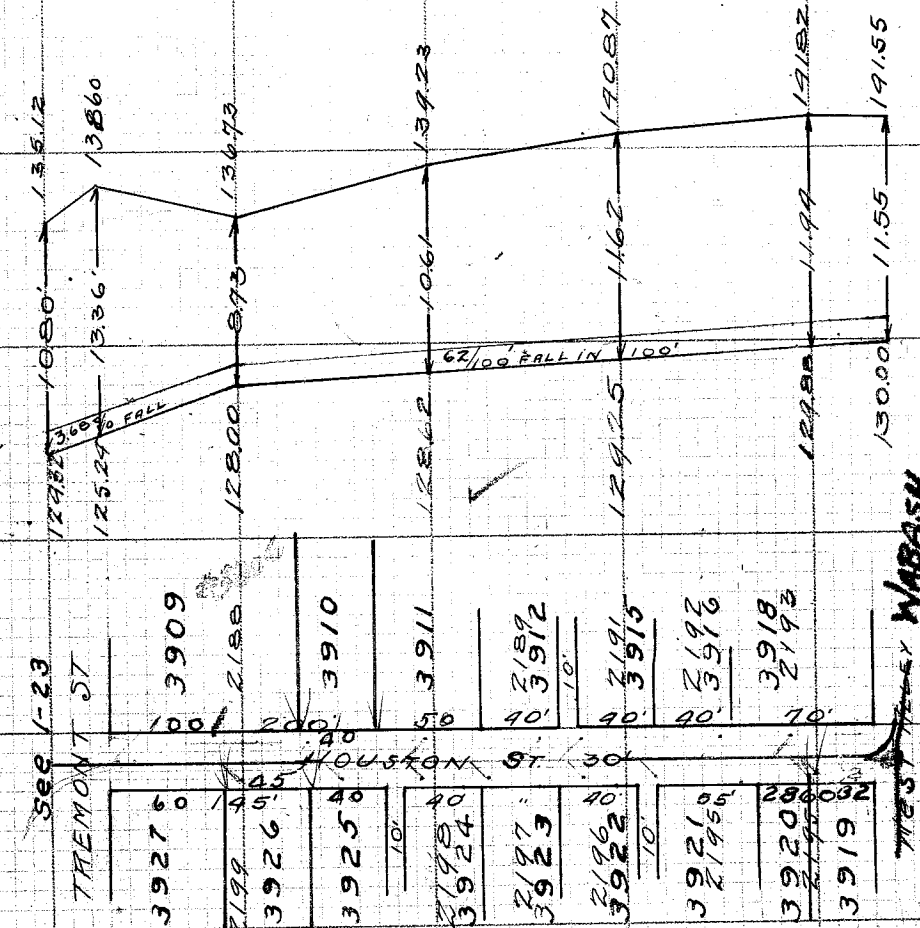


WABASH AVE., SAN. SEWER

HOUSTON ST SANITARY SEWER

CONTINUED WEST ON WEST ST. ALLEY (WABASH ST.)

North Side
36' E. of W. of Houston
102.0 W. of W. of Houston
154.0
228.0
26.5 W. of W. of Pictzker
184.0
200.0
South Side
Data in purple taken from NB 32-P 78 Feb 1st 1927 by G.C. Wallace

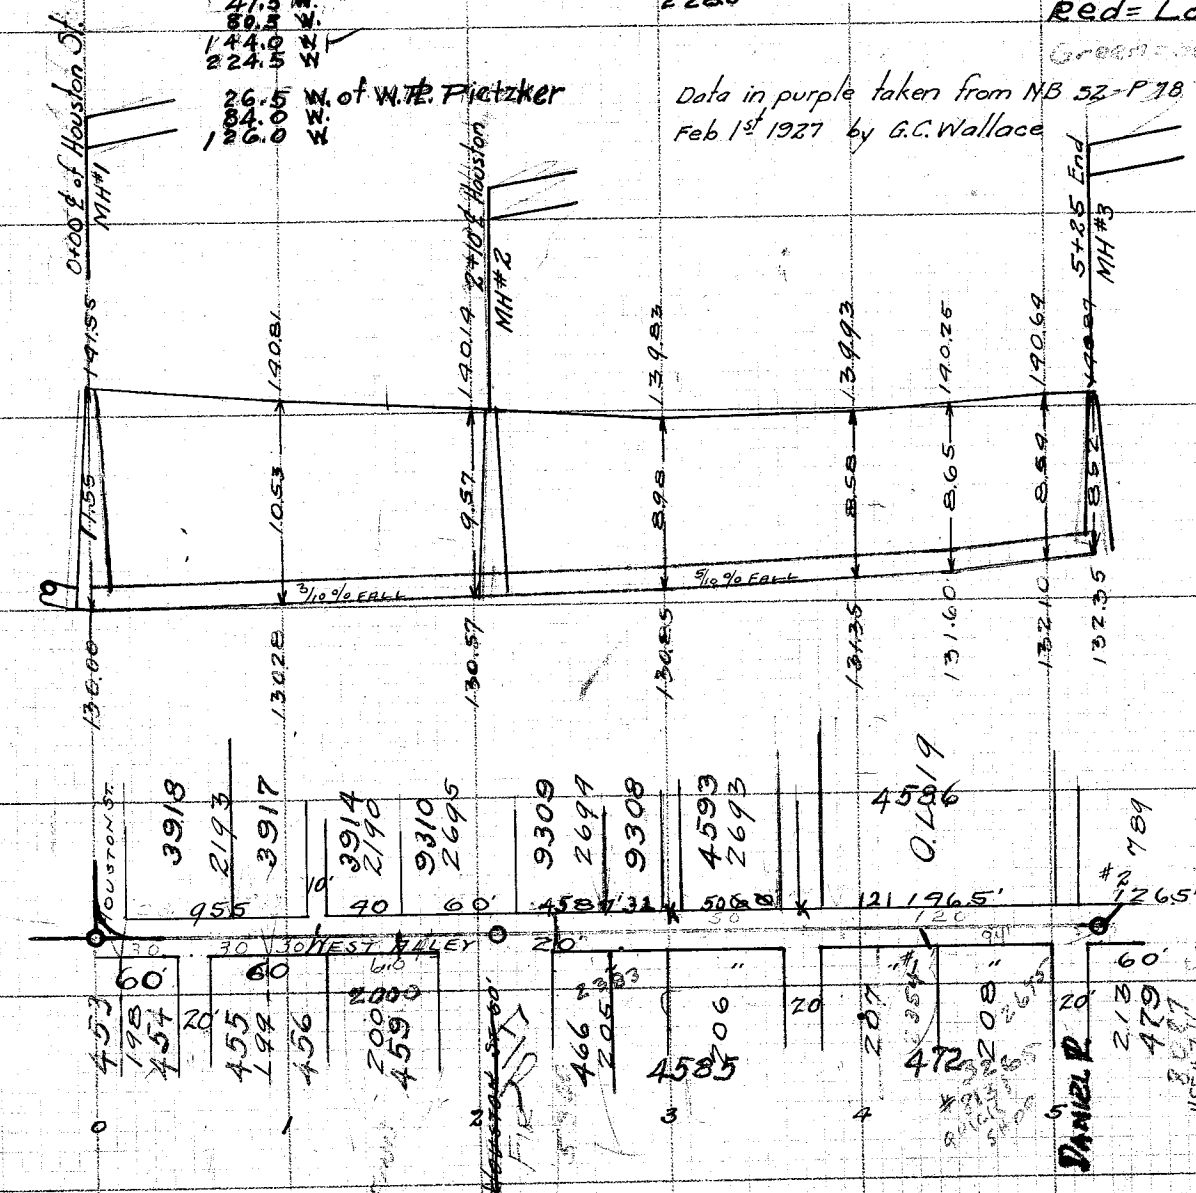


Lat. #	Lat. #	Sta.	Depth	Remarks
MH#1		0+00	11.2	MH at E of Houston St. (South)
MH#2		2+10	8.5	MH at E of Houston St. (North)
MH#3	208?	4+36	8.0	Lat. North - from Inspector - Conn. M.H. End
	2	185	5+34	Lat. South - from Inspector

PLAN AND PROFILE

5th St. NE CEDAR ST & ALLEY SANITARY SEWER

FROM CHERRY ST. TO A POINT 92' W. OF W. LINE OF HIGH ST.

Constructed
Contractor
Price of main per ft.
Price of Lateral per ft.
Const notes note book #6 page 20.
Final measurements " 6 " 43

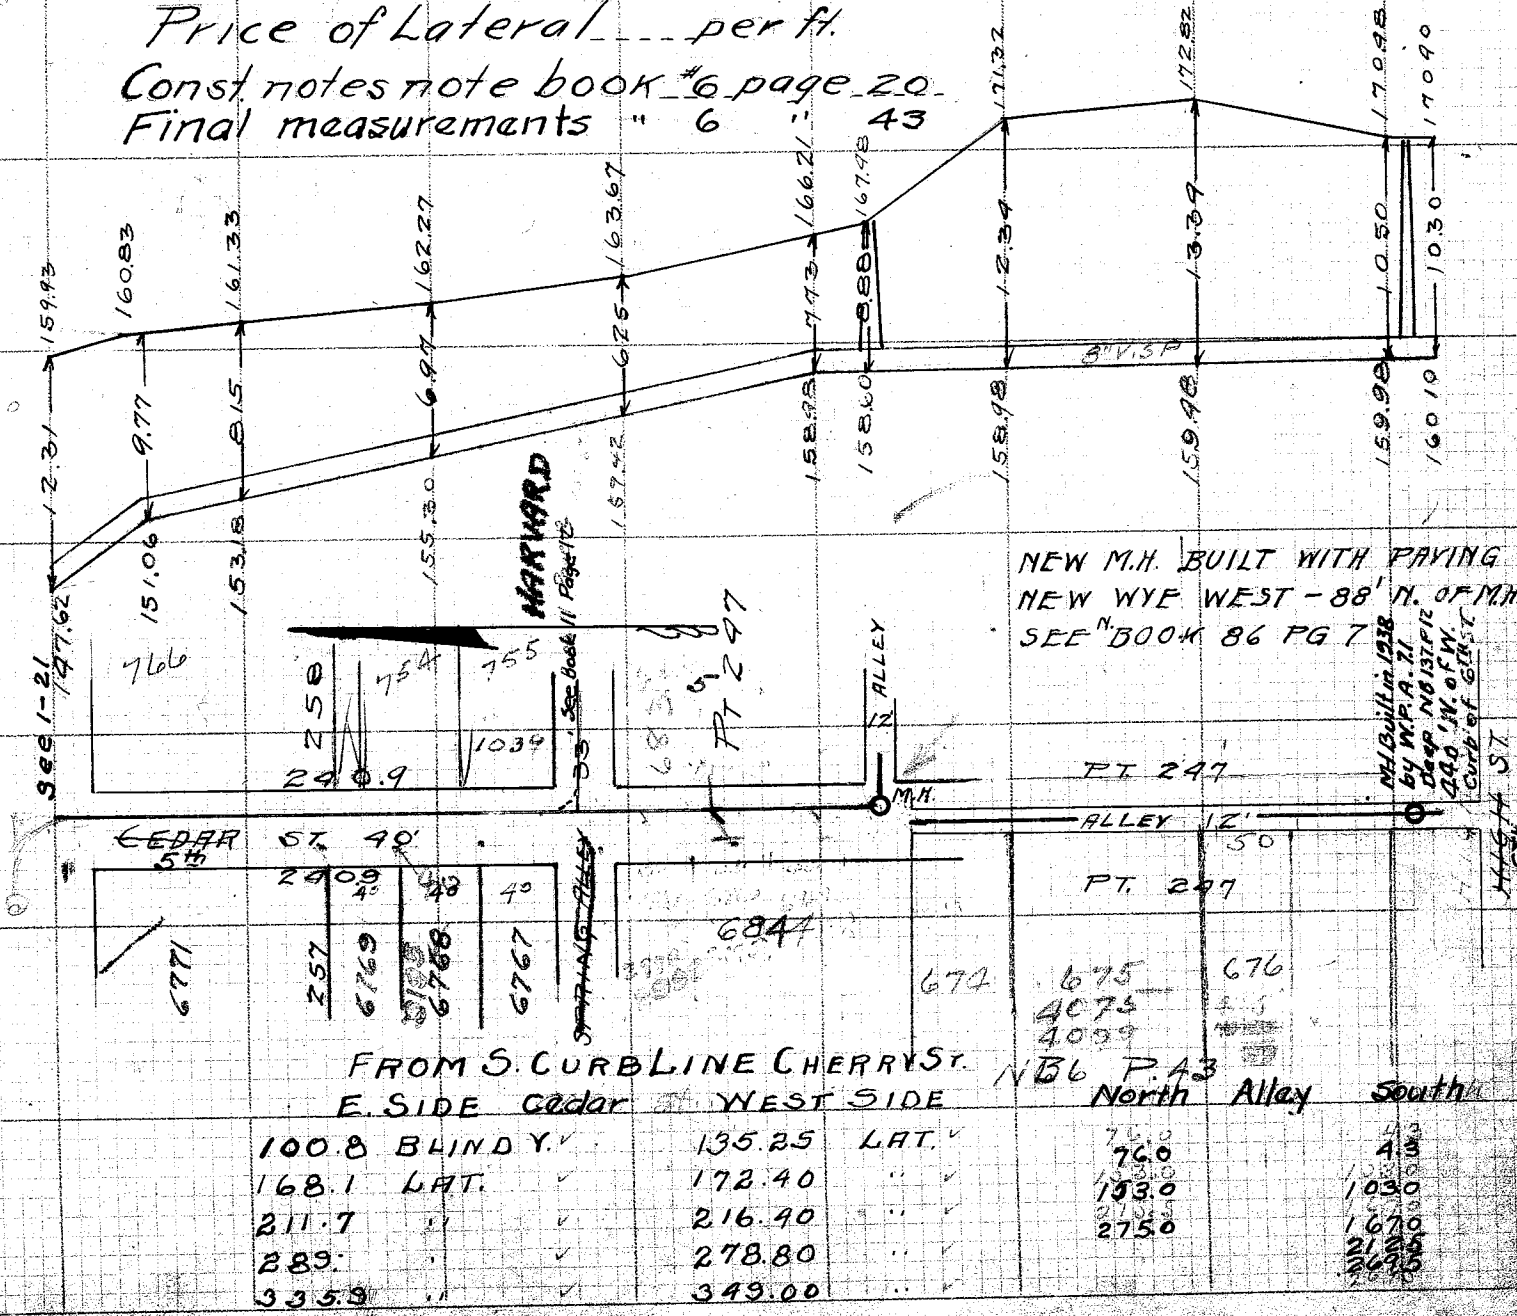

FROM S. CURB LINE CHERRY ST.	E. SIDE Cedar	WEST SIDE	North Alley	South
100.8 BLINDY.	✓	135.25 LAT.	✓	✓
168.1 LAT.	✓	172.40	✓	✓
211.7	✓	216.90	✓	✓
289.	✓	278.80	✓	✓
335.3	✓	349.00	✓	✓

"Perfect" CROSS SECTION PAPER, 10x10 = 1 INCH