


1.


21ST ST. N.W. SANITARY SEWER

CONSTRUCTED BY BOGER
CITY ENG. ROBT. WAGONER
INSPECTOR'S REC. BK. 233
FIELD BK.
FILE NO. SE 541 ACC. NO. 2629
FINISHED SEPT. 1973

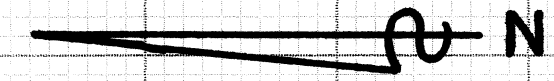

20TH ST. N. W.

21ST ST. N.W.

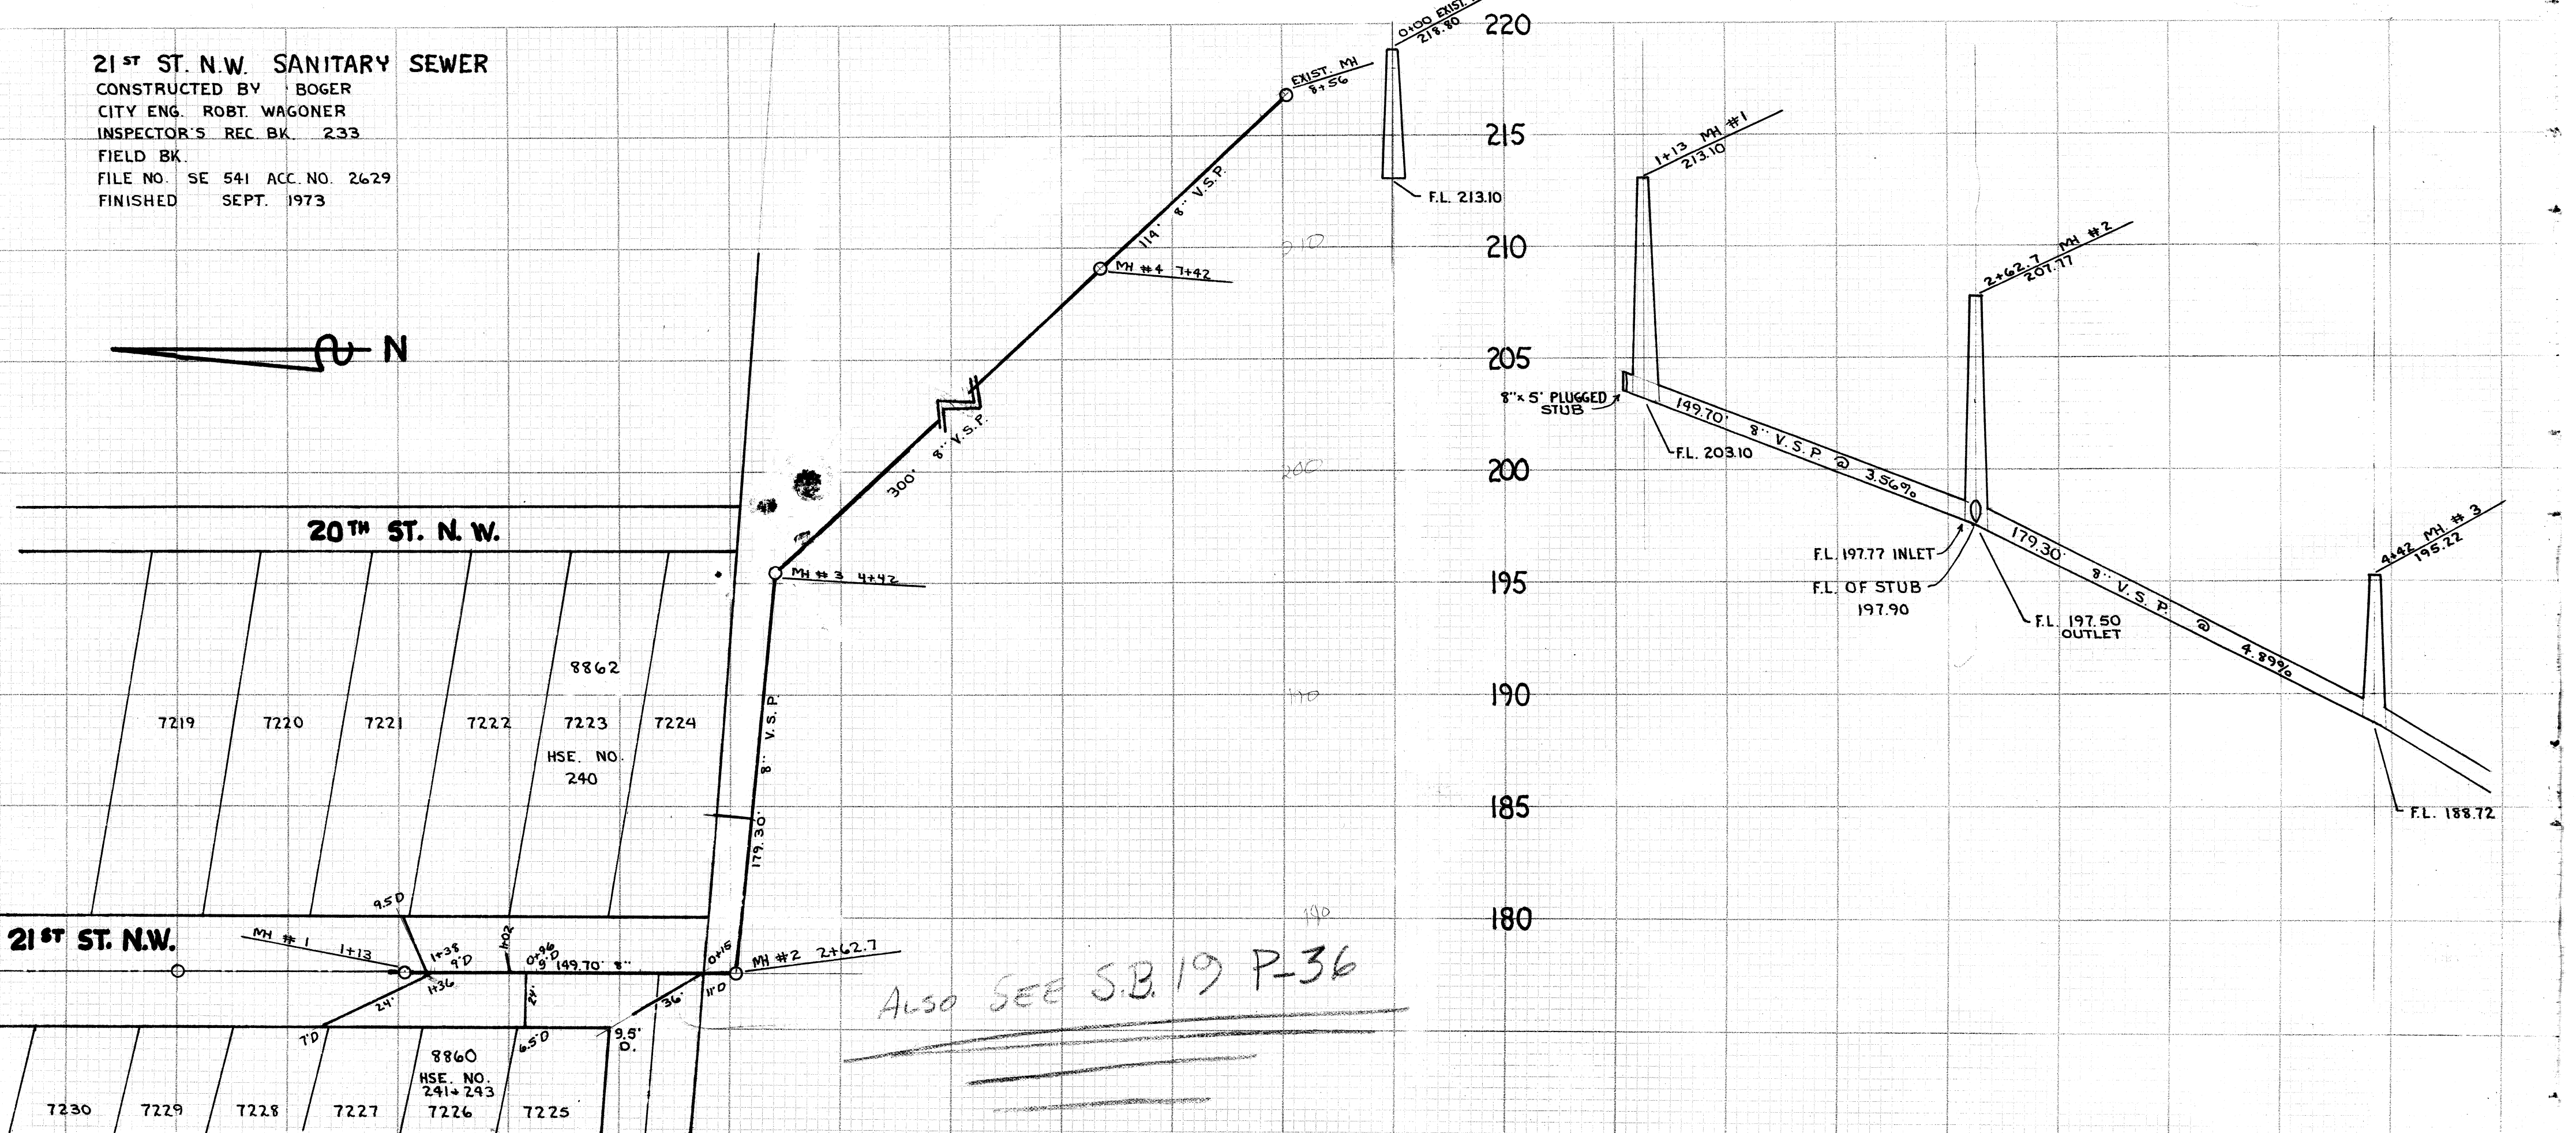

Also SEE S.B. 19 P-36