


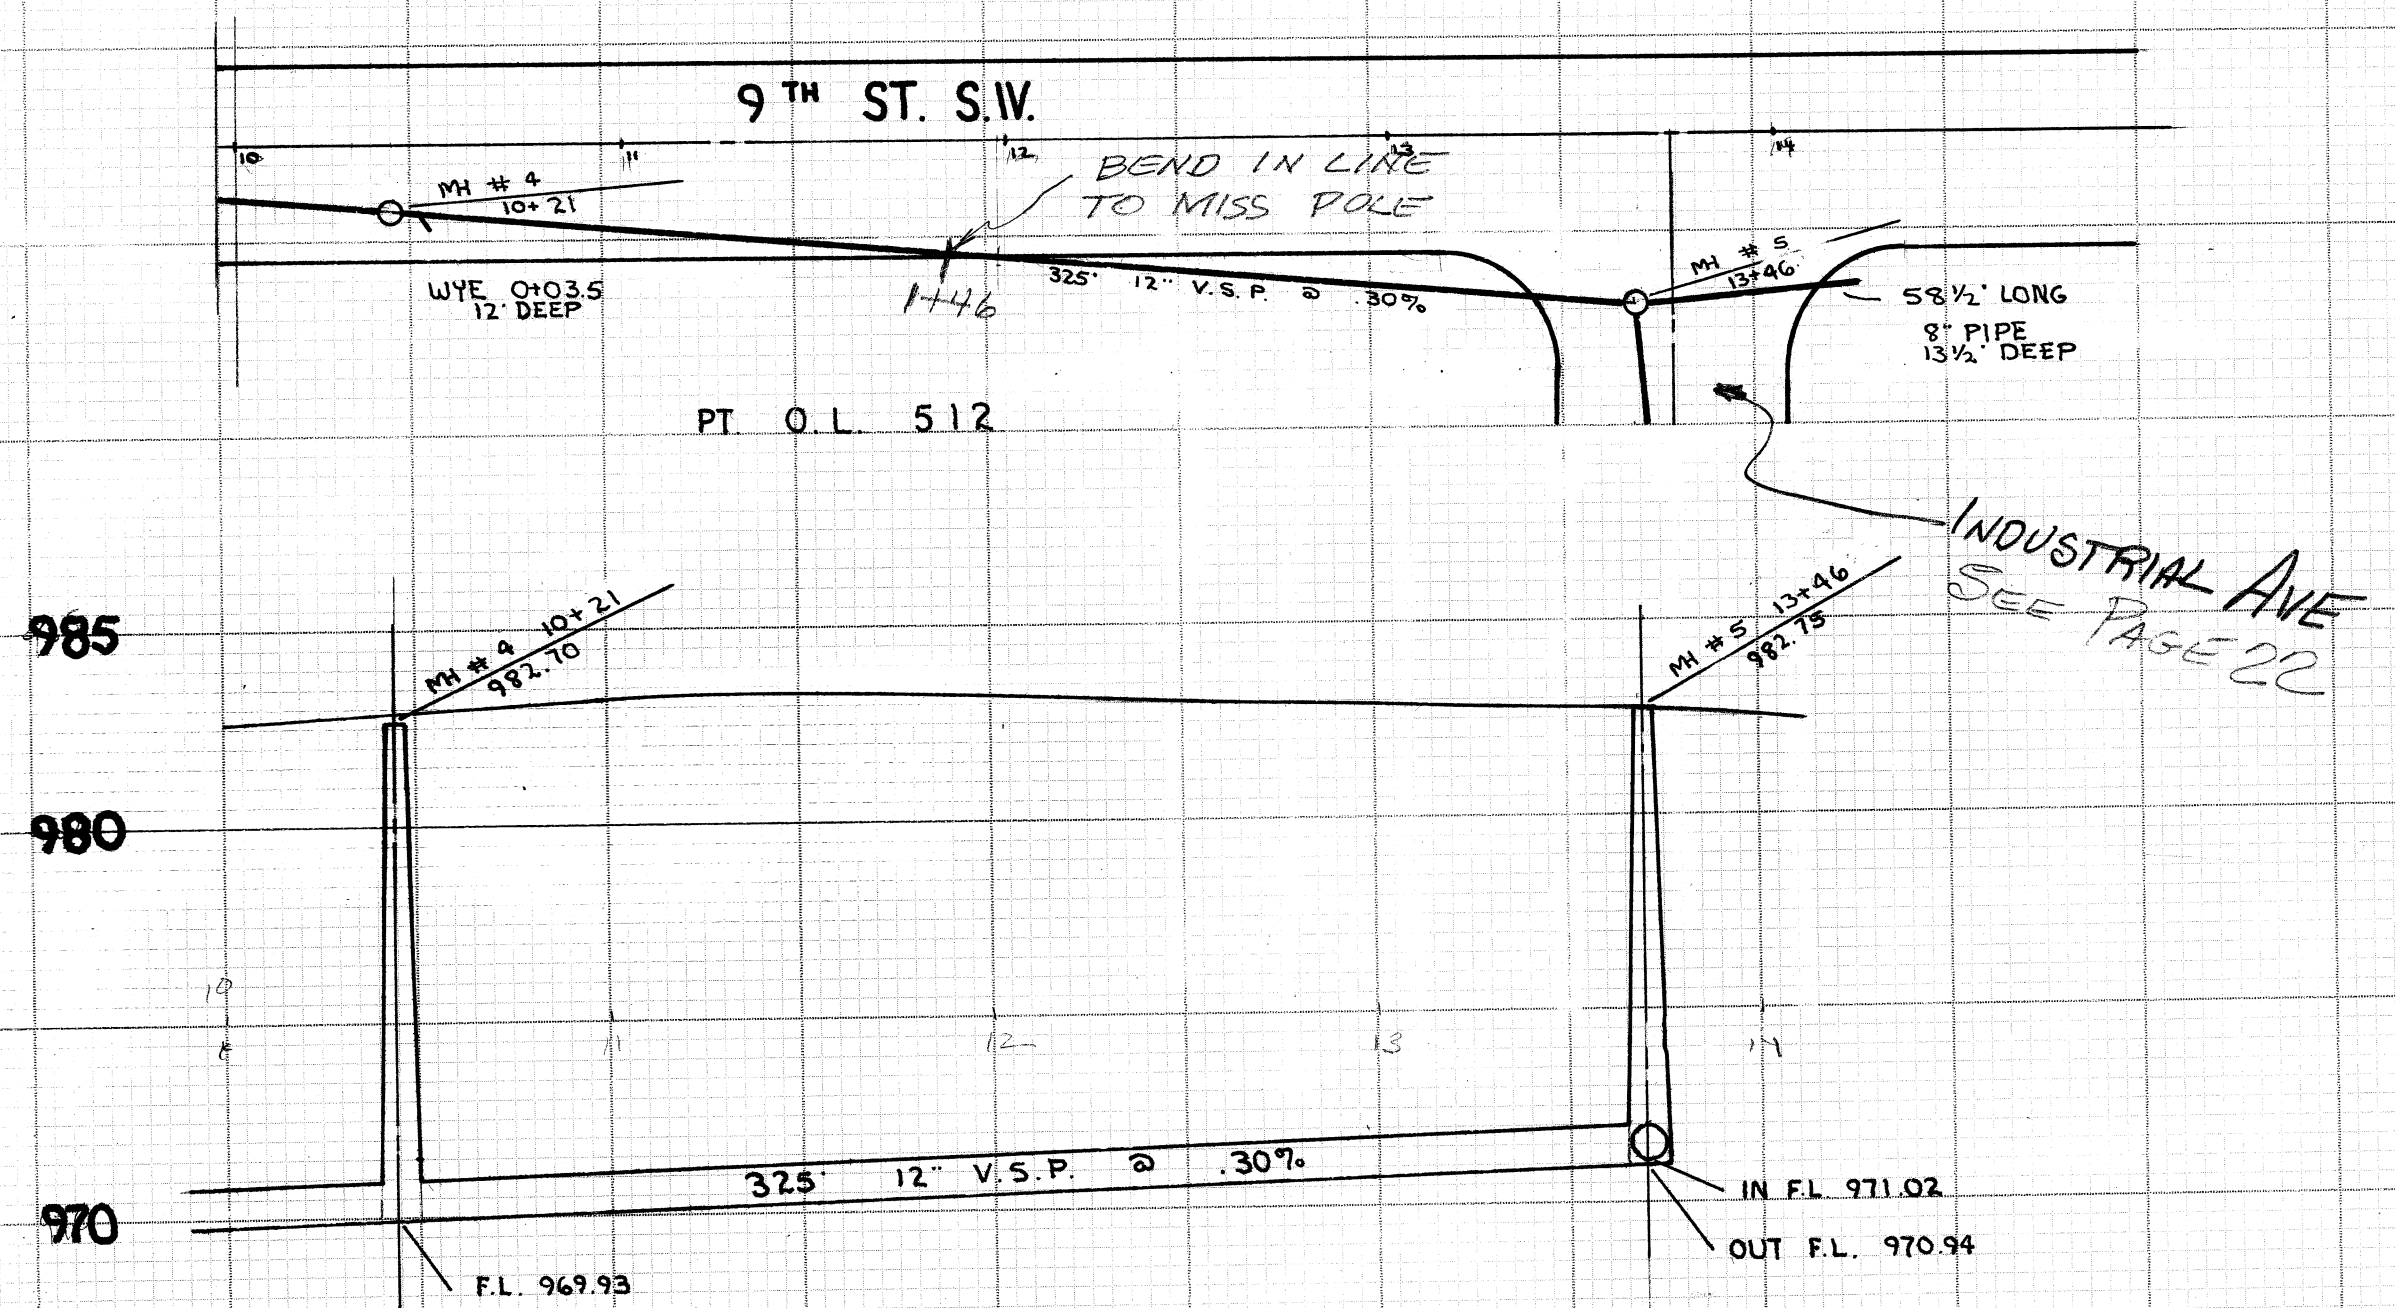

9TH ST. S.W. SANITARY SEWER
FROM HEIGHTS TRUNK TO INDUSTRIAL AVE.
SE-557 Acc. No 2711