
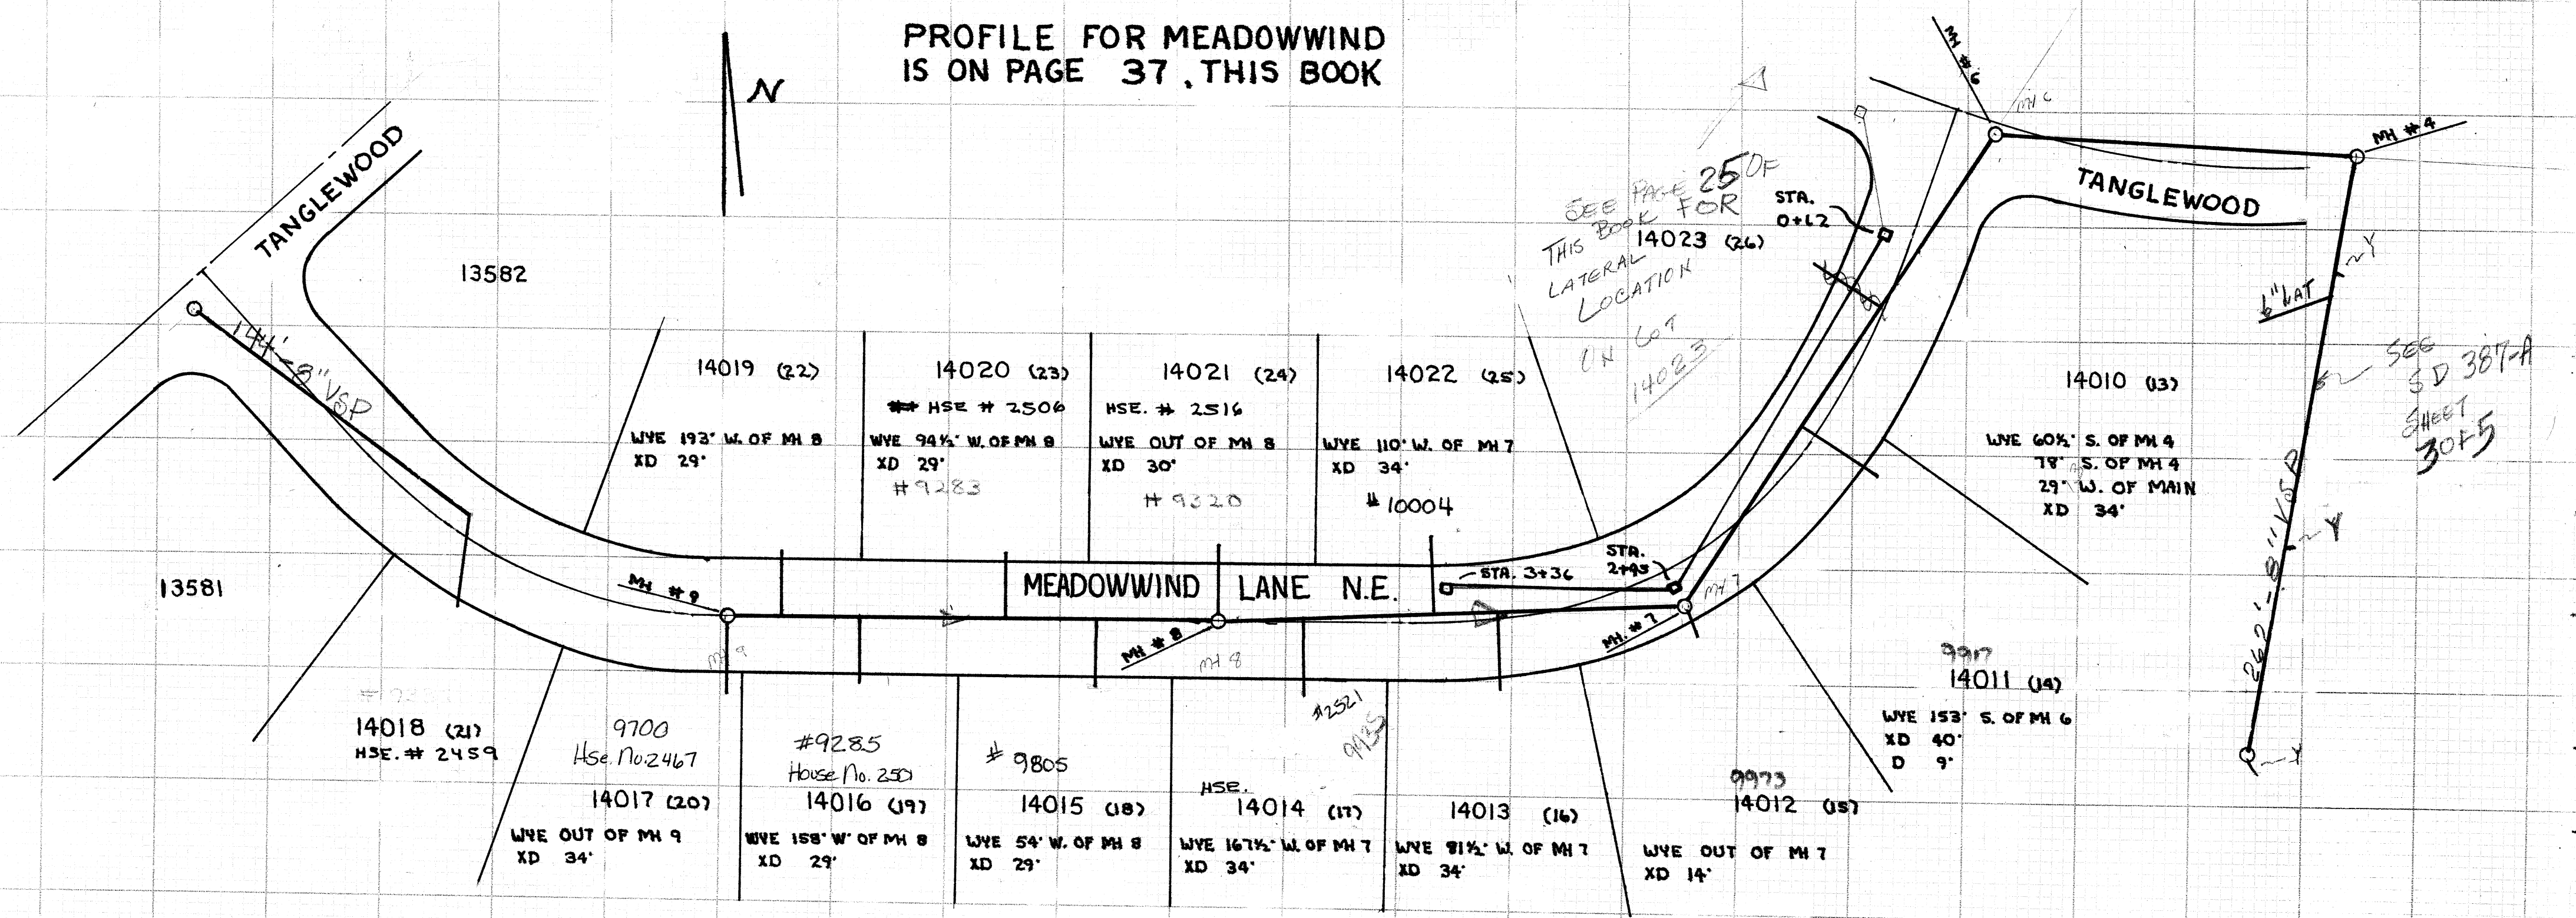


PROFILE FOR MEADOWWIND
IS ON PAGE 37, THIS BOOK

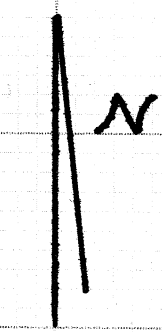

SEE PAGE 25 OF
THIS BOOK FOR
LATERAL
LOCATION
ON LOT
14023

SEE
SD 387-A
SHEET
30+5

18/19