
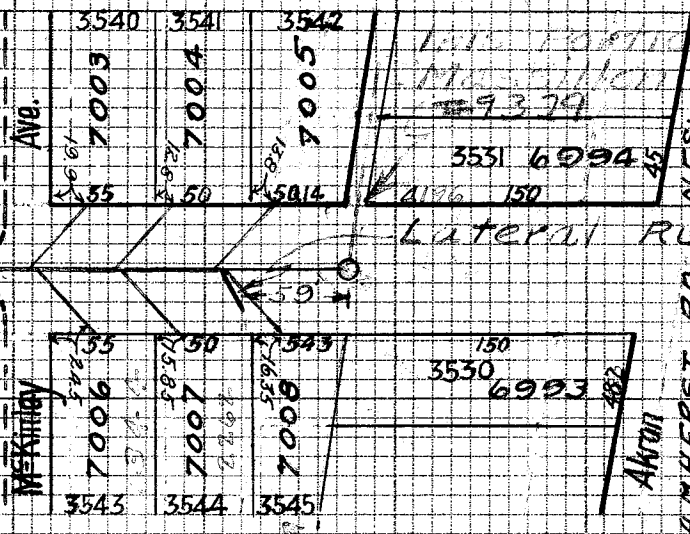
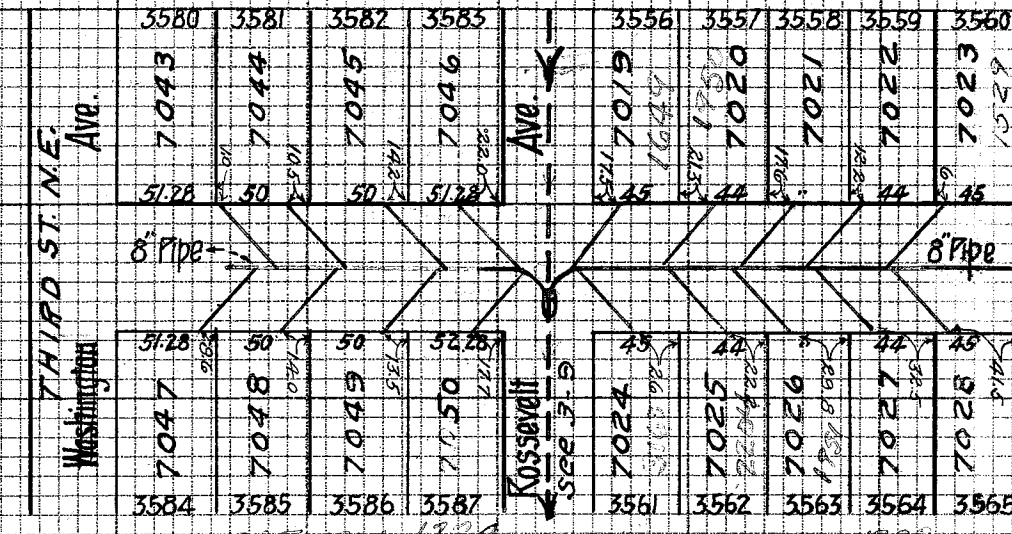


McKinley Ave Sewer
Constr. by Massillon Home Site Co.

FOURTH ST. N.E.

Korman Boulevard Sewer
Constr. by Massillon Home Site Co.

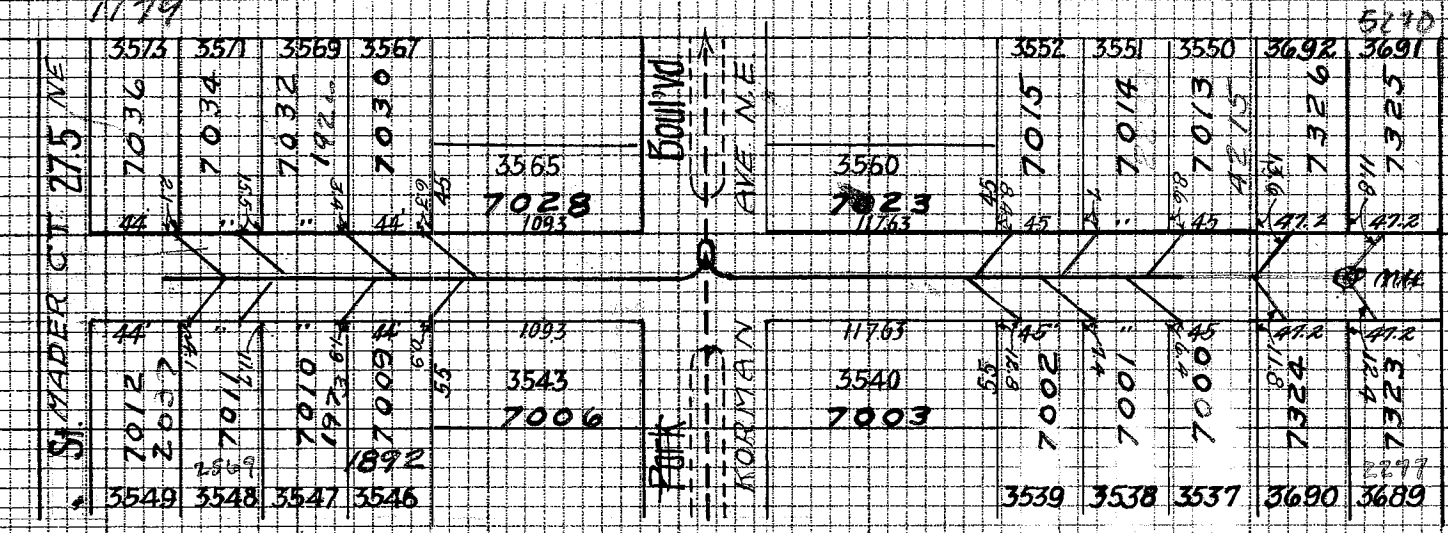

1115 Korman Blvd. 1924 by JAMES WITTMAN FOR MASSILLON HOME SITE CO.

Lateral Run to CURT See Lat Permit No 2961

Red = Lot nos 1928

This information furnished by G.L. Botz (Lateral Person)

This information furnished by C.L. Botz For elevation above Sea level add 140.63

B.M. Hyd. H.F. Cor. of Korman & Roosevelt Elev. 171.15
M.H.'s in E. of Streets

