


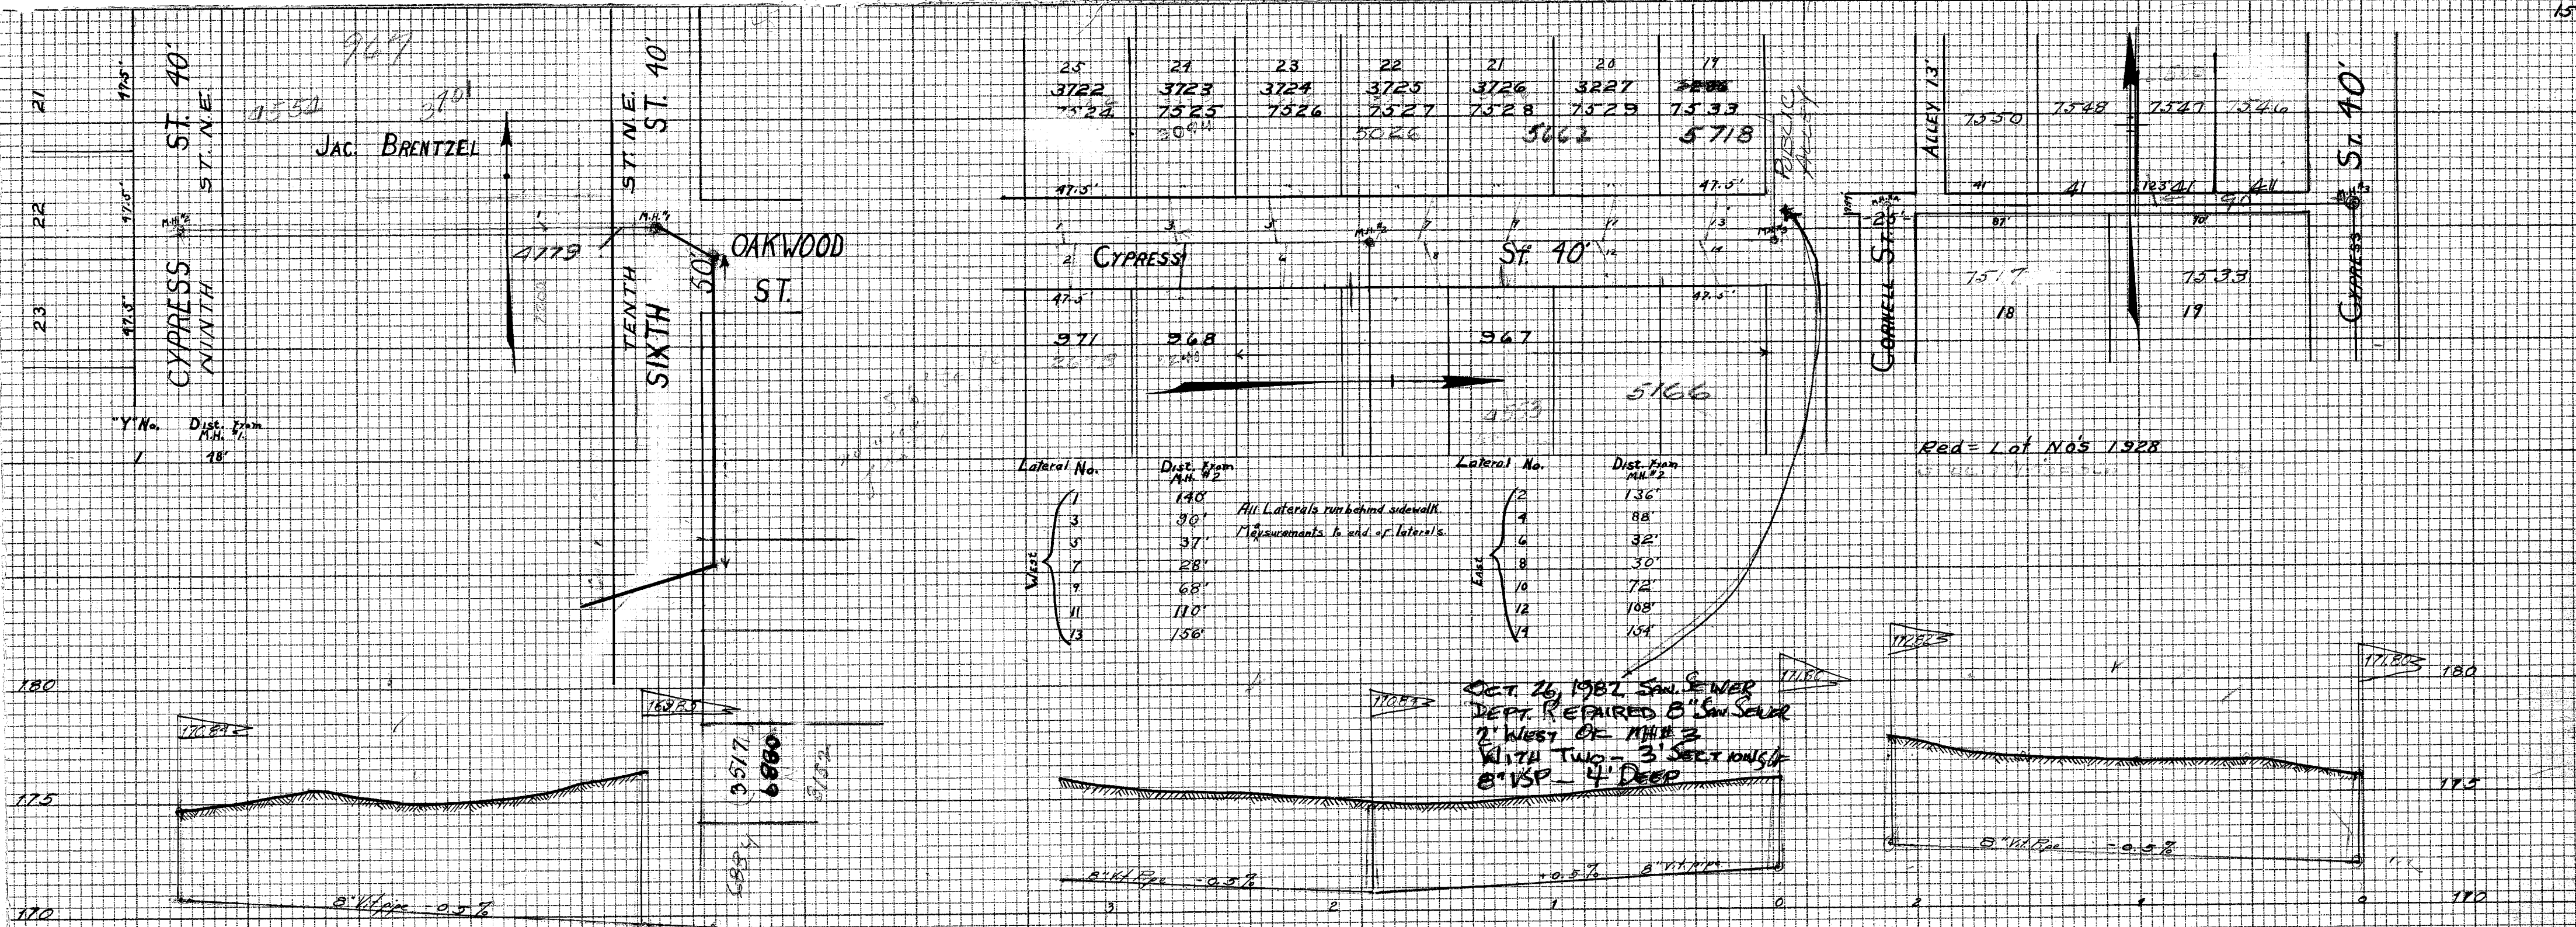

NINTH ST. TO TENTH ST. N.E.
 CYPRESS TO SIXTH SEWER
 Mass. Const. Co. - Cont.
 B.M. H40 Vogel + Center 178.29
 N.B. 38 P. 63

NINTH ST. N.E.
 CYPRESS ST. SEWER
 B.M. H40 Vogel + Center 178.29
 Mass. Const. Co. - Cont.
 N.B. 38 P. 63

1st Alley S. of Irvington
 ALLEY - CYPRESS TO CORNELL
 SEWER
 Mass. Const. Co. - Cont.
 B.M. H40 Vogel + Center 178.29
 N.B. 38 P. 63