



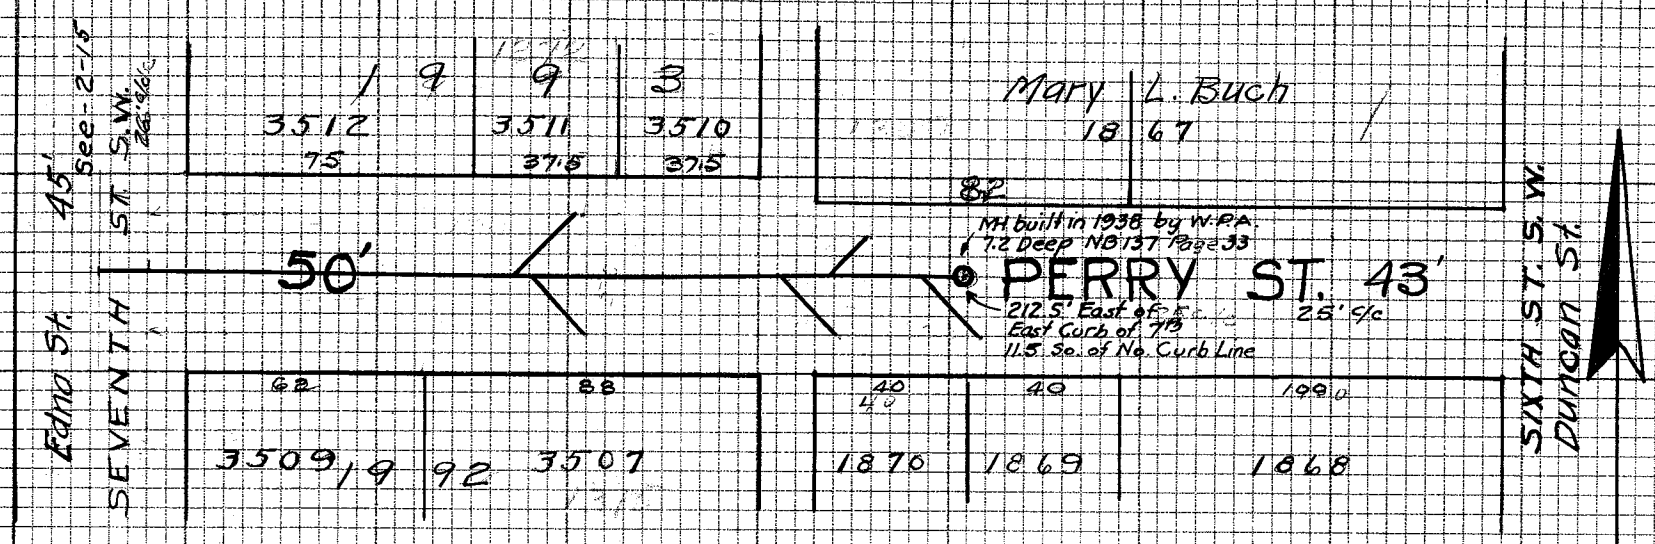

LATERALS-

NORTH	SOUTH
112.3	115.0
188.0	179.5
	218.0

Measured from East curb line Edna St. By Contractor. Nov. 1923.

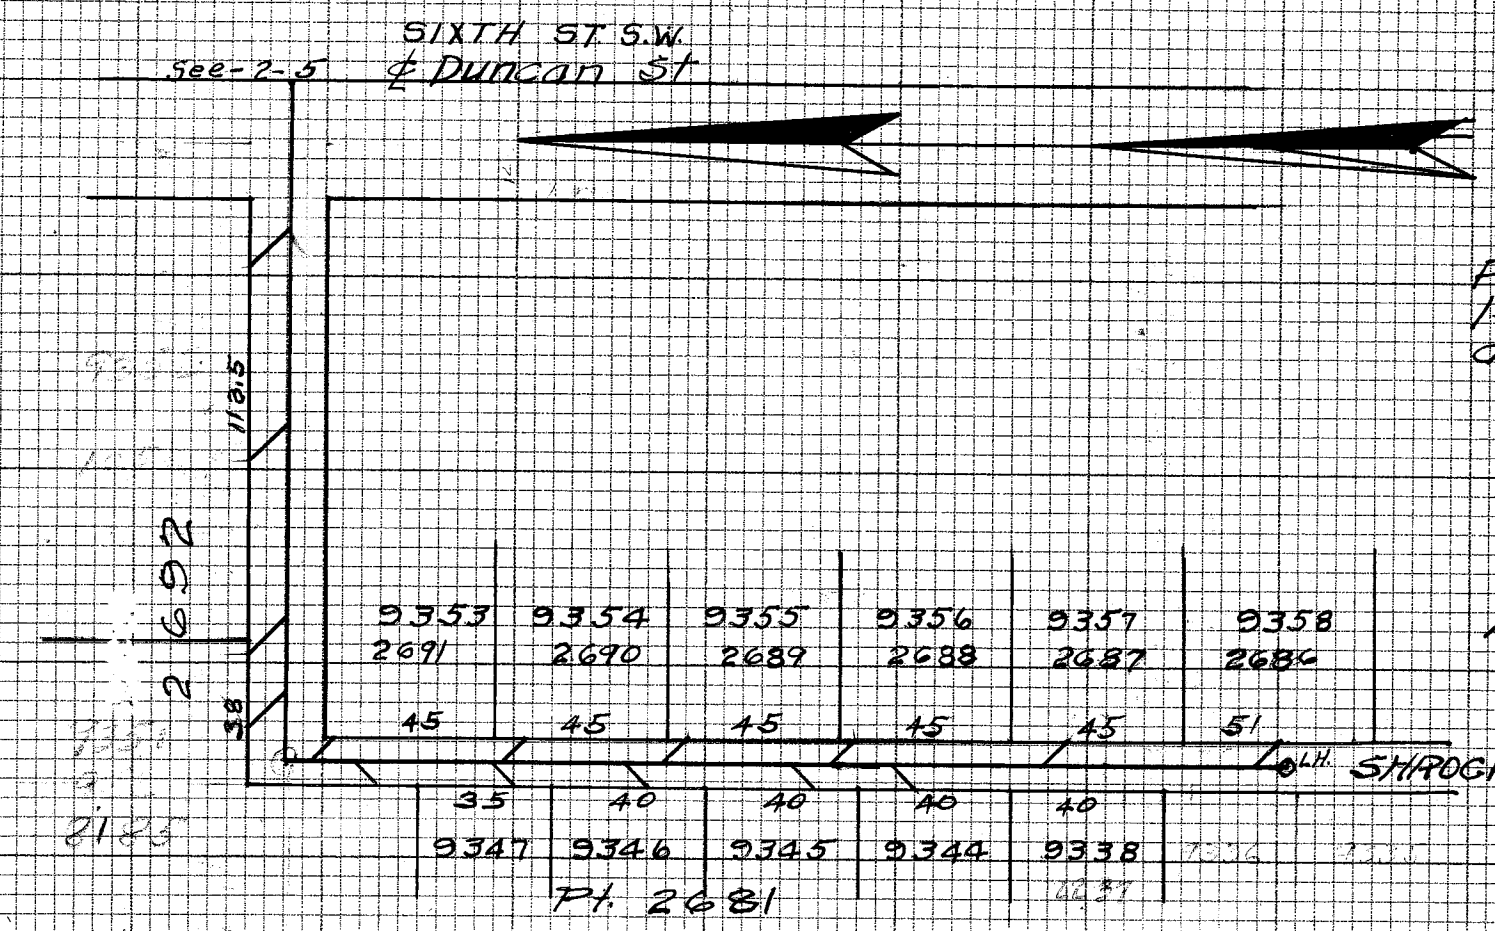

WEST	EAST
340 Y	225 Y
70.3 Y	72.3 Y
105.0 Y	114.0 Y
148.0 Y	158.0 Y
1740 Y	2160 Y
	2705 Y
	2720 Lamphole

Red = Lot No's 1928

From data furnished by contractor

SHROCK AVE.