


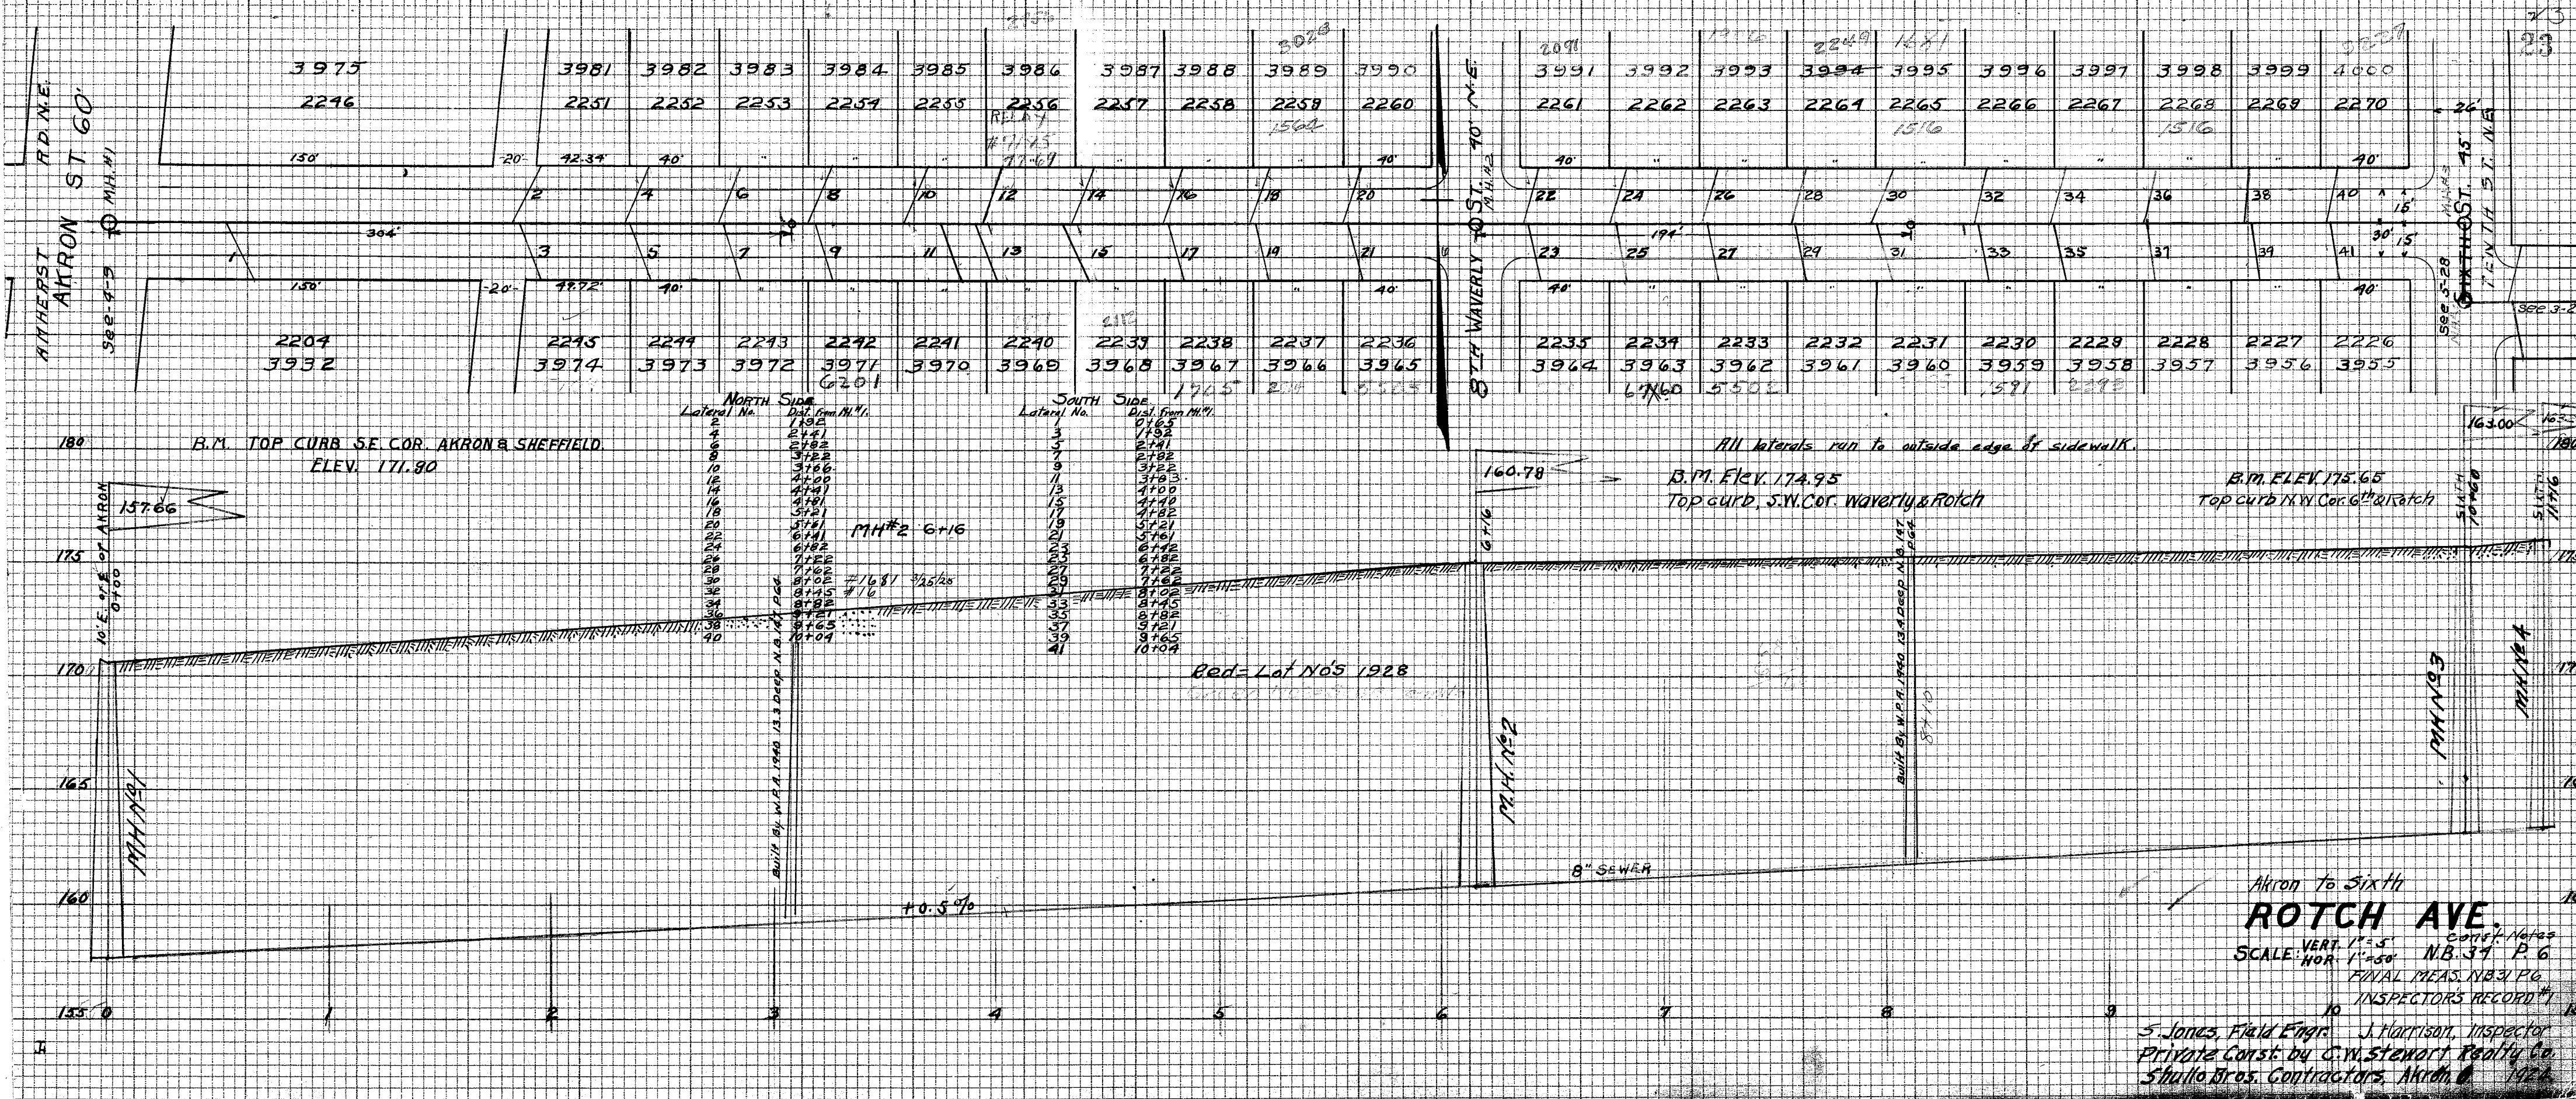

Akron to Sixth
ROTCH AVE.

SCALE: VERT. 1"=5'
HOR. 1"=50'

cons'g. Notes
NB 37 P. 6
FINAL MEAS. NB 31 PG.
INSPECTOR'S RECORD #1

5 Jones, Field Engr. J. Harrison, Inspector
Private Const. by C.W. Stewart Realty Co.
Shullo Bros. Contractors, Akron, O. 1924