


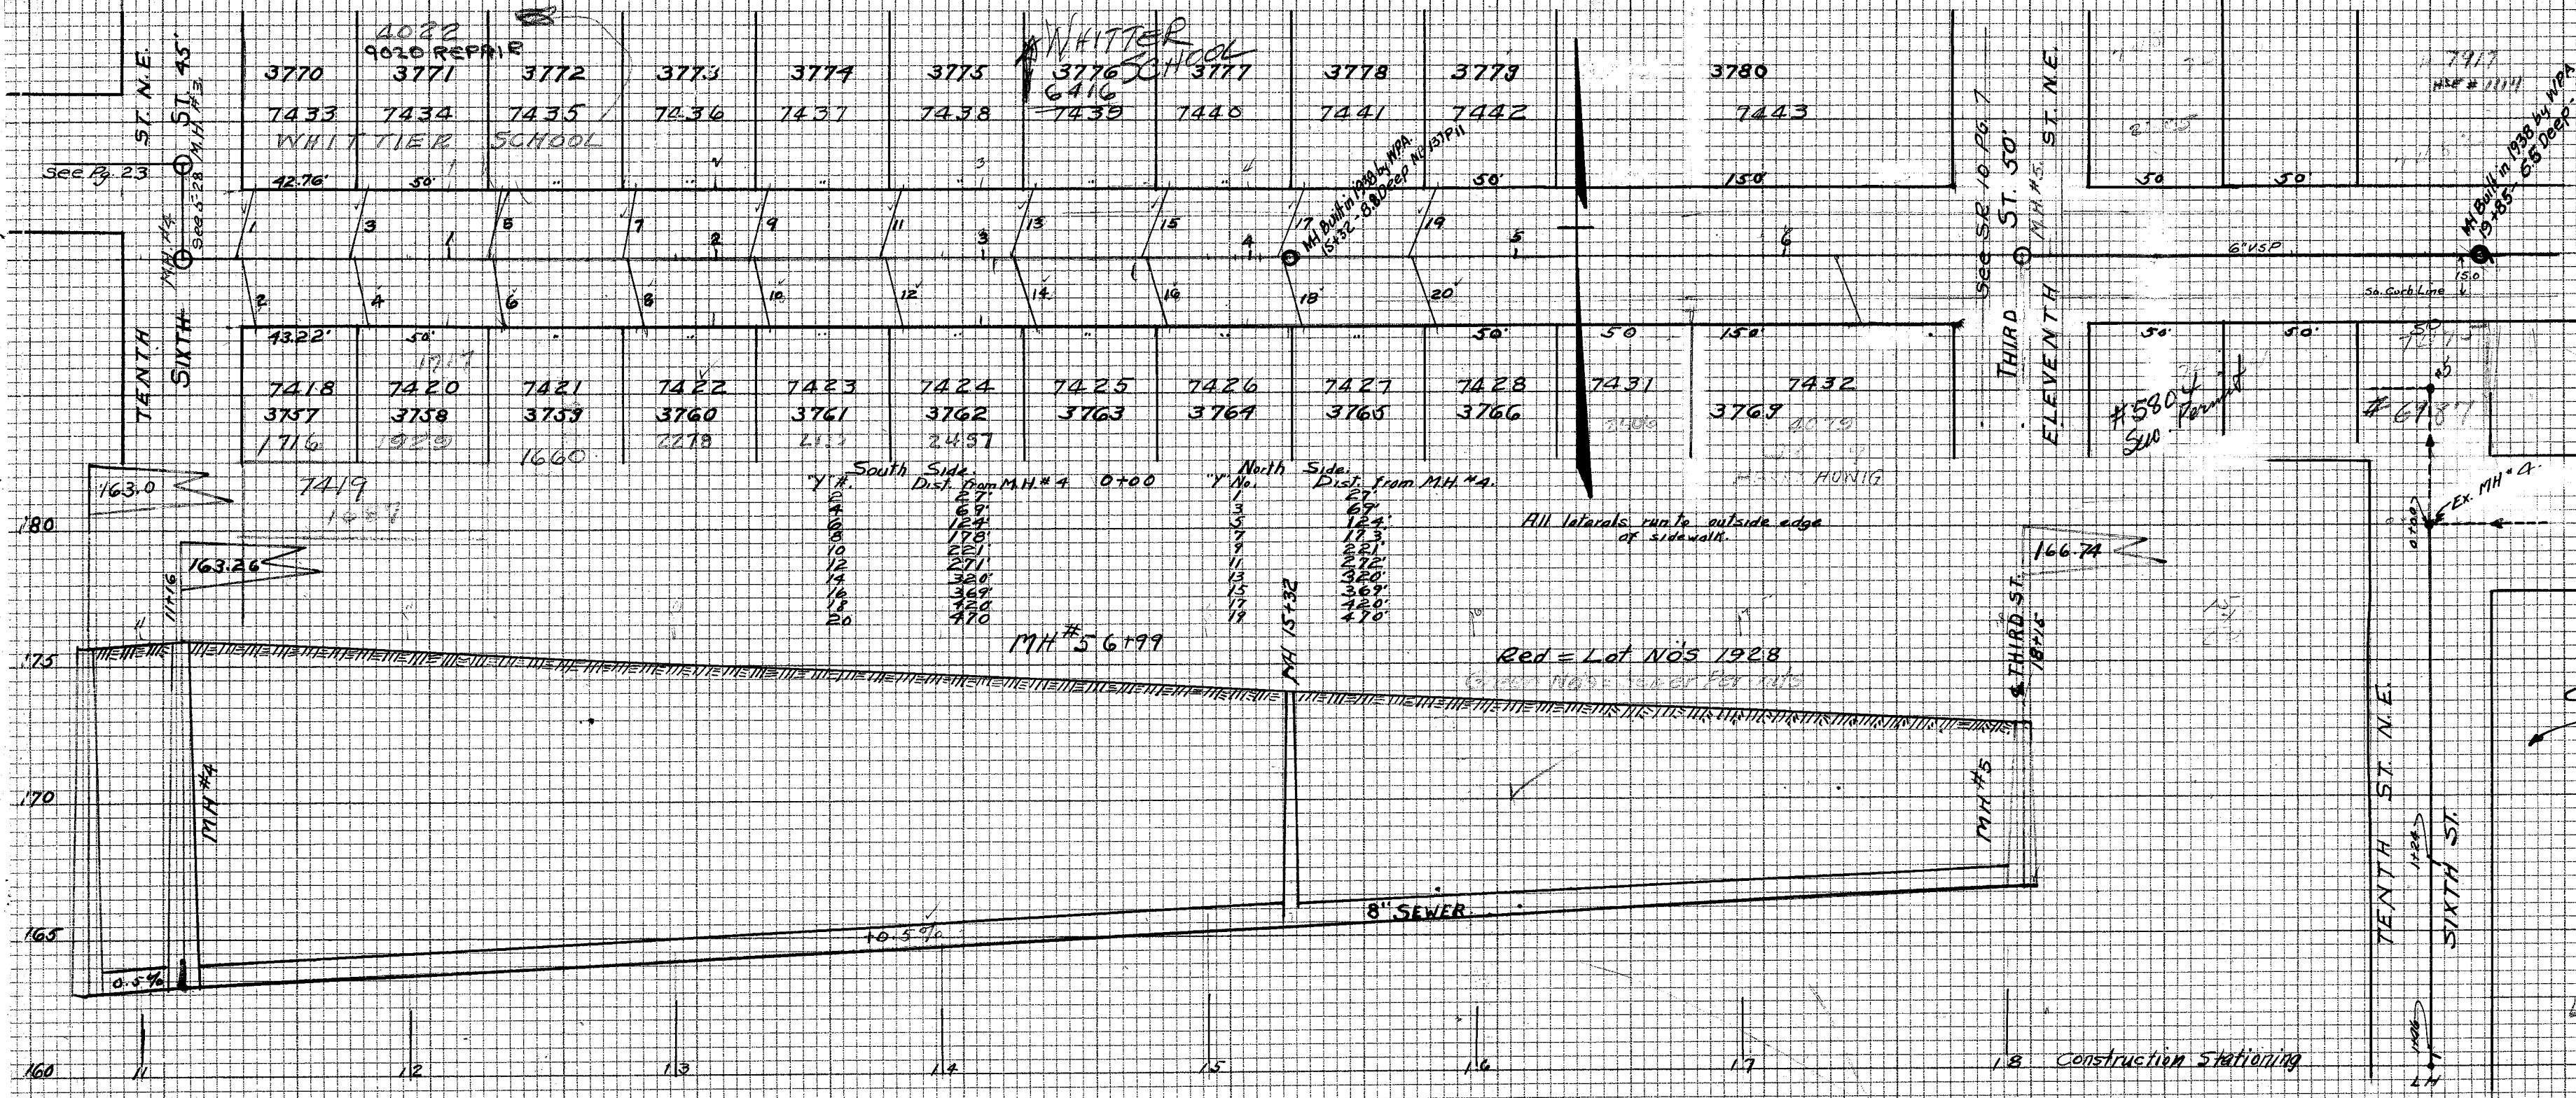

Location of Ends of Laterals
Measured from MH #4, Sixth St.
North South

M.H. No. 4 0+00

Lat. No.	1	2	3	4	5	6	7	8	9	10	11	12	13	14	15	16	17	18	19	20

M.H. #5 6+99

Sixth St. Sewer Ext.
From Rotch 200' South
NB. 48 Page 61
Contractor - Chas. St.roud

ROTCH AVE. 6th to 3rd
VERT. 1" = 5'
SCALE: HOR. 1" = 50'

Contractor Shullo Bros. 1924
Field Engineer S. Jones NB34 PG
Inspector J. Harrison S. Rec. No. 1
Private Const. by C.W. Stewart Realty Co.