


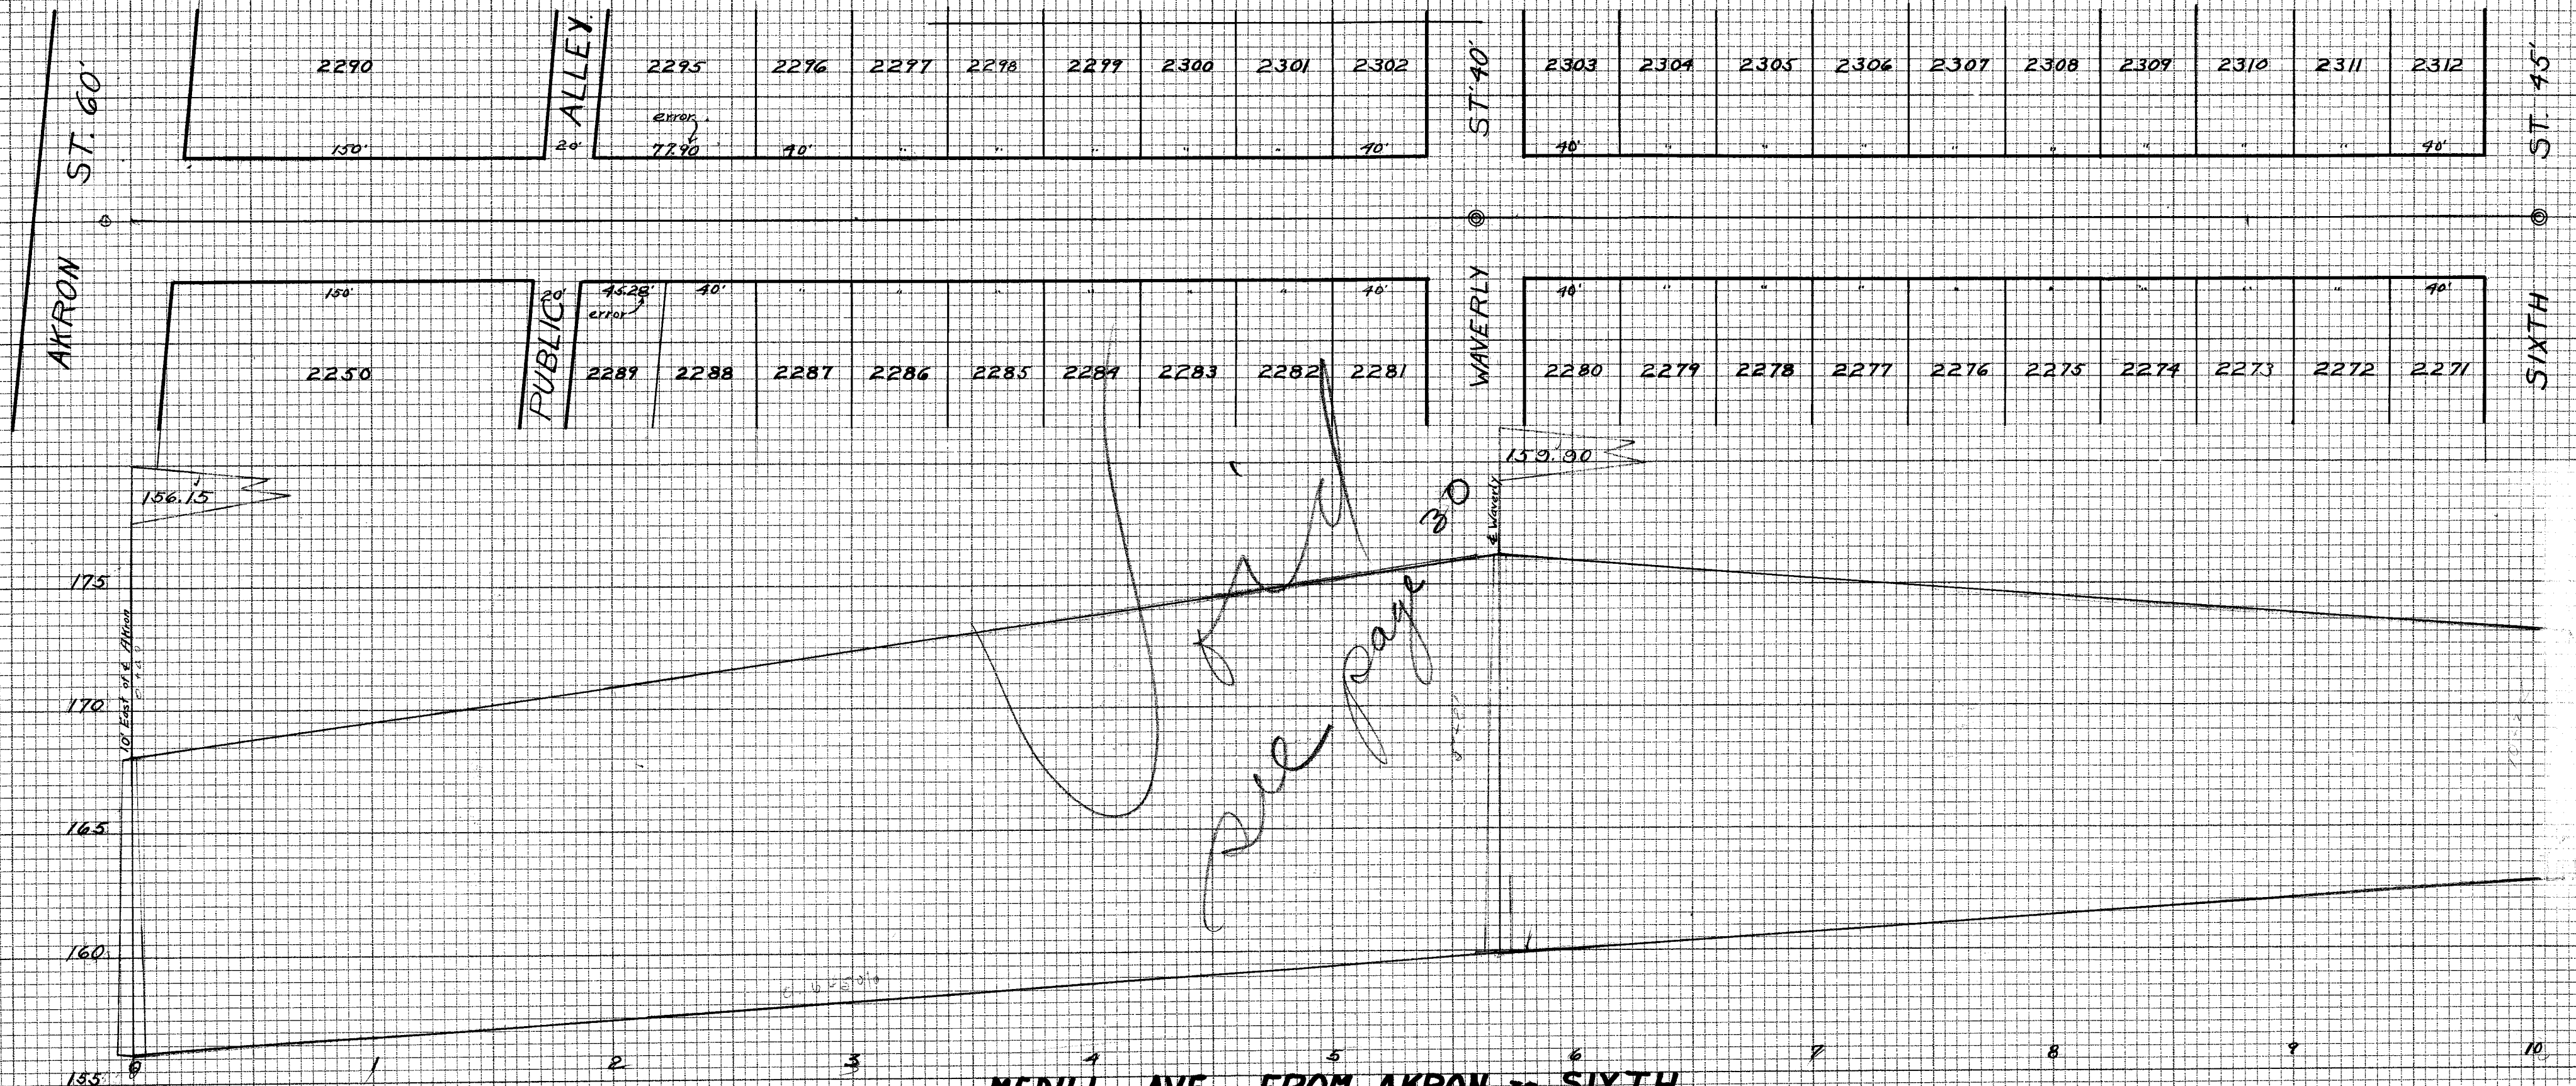

MEDILL AVE. FROM AKRON TO SIXTH.

VERT. 1"=3'

SCALE: HOR. 1"=50'

NB. 40 P. 13

Construction Notes