
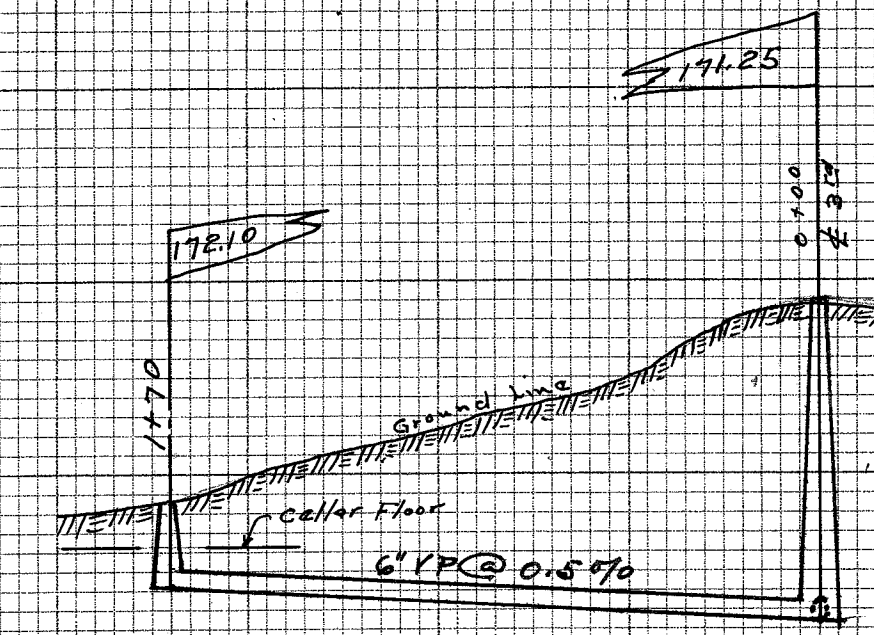
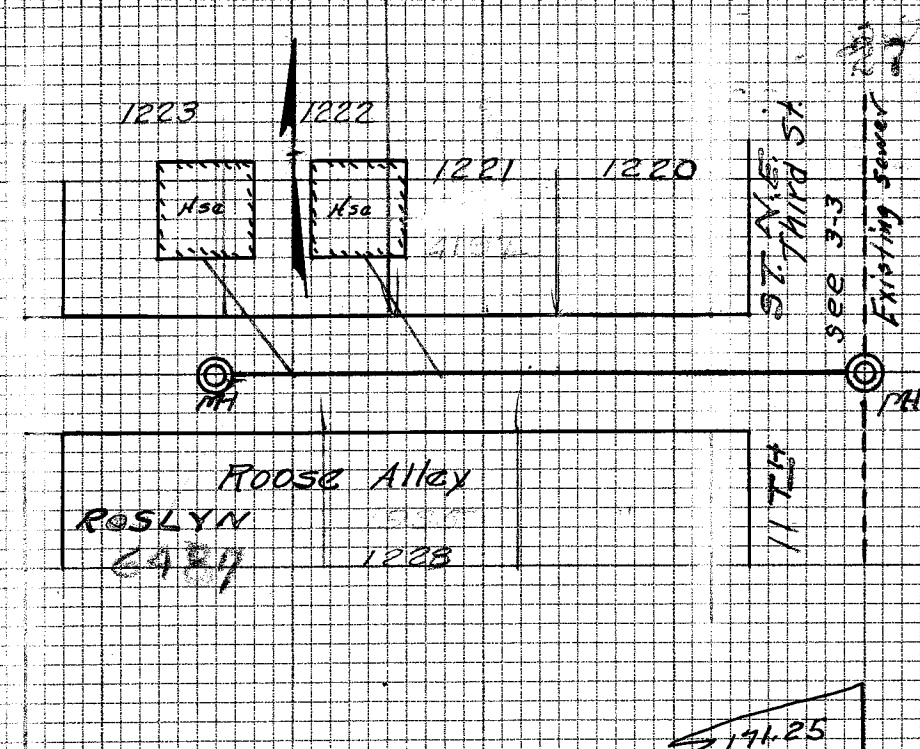


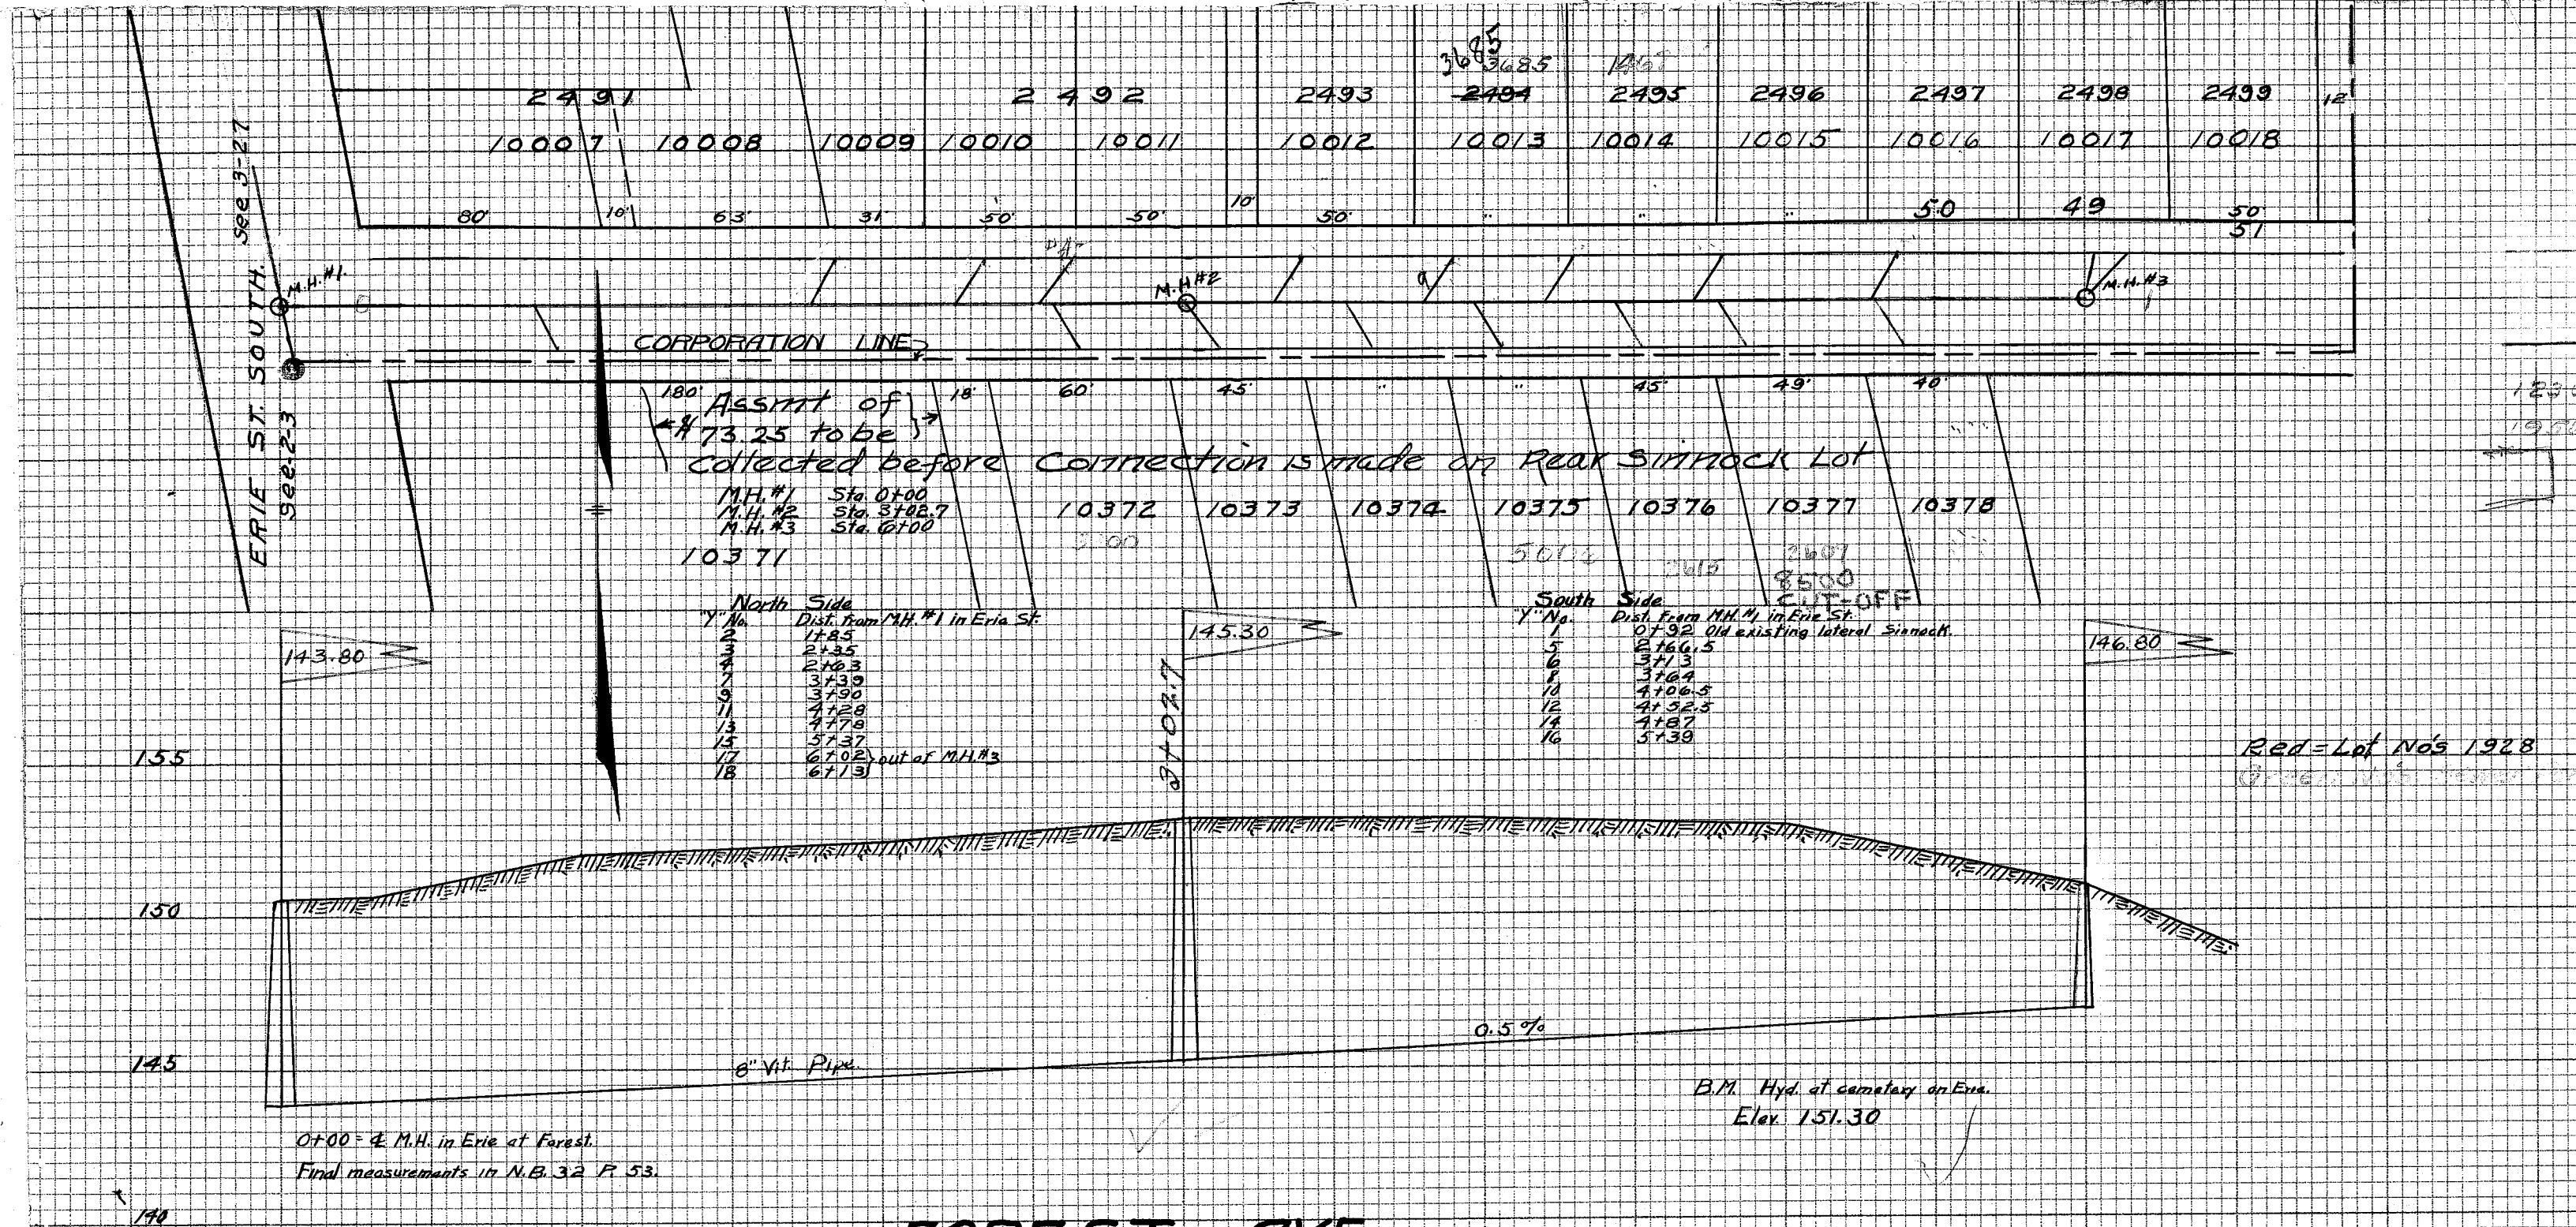

Note:-
Elevations based on 3rd St. Sewer
Book 3 Page 3

Roose Alley San. Sewer
for Sonnhalter Bros (Prim. Const.)
Julius Wittman, Contractor
N.B. 40 Page 12-13

FOREST AVE.
SCALE VERT. 1"=5'
HOR. 1"=50'

\$ 577.24