


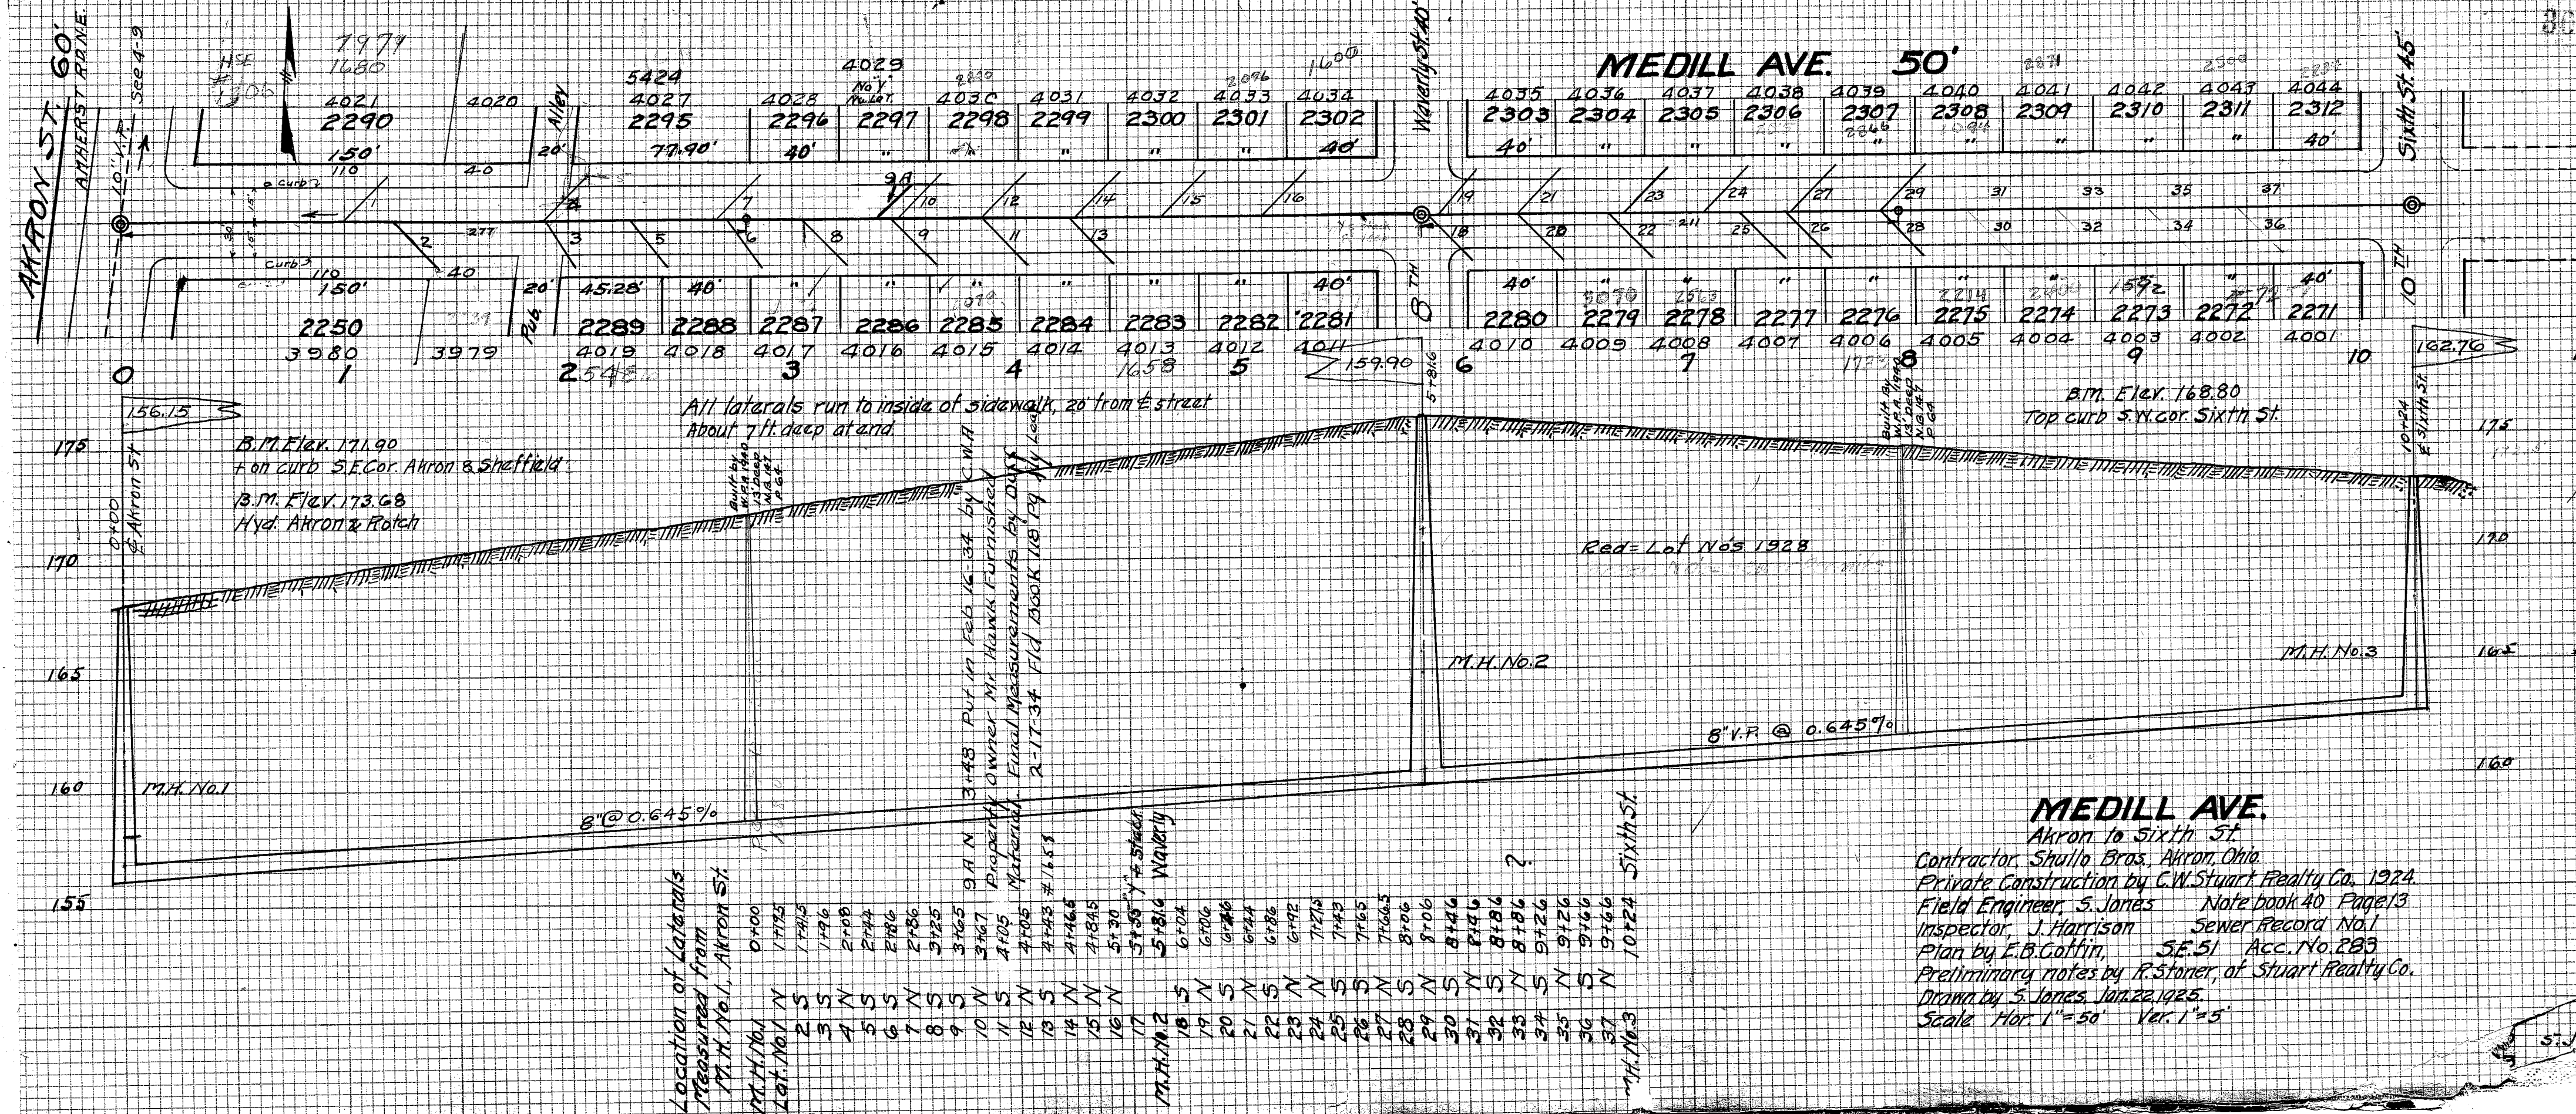

Location of Laterals Measured from M.H. No. 1, Akron St.	
M.H. No. 1	0+00
Lat. No. 1	1715
2	1741.5
3	1796
4	2+00
5	2+44
6	2+86
7	3+25
8	3+65
9	3+67
10	4+05
11	4+05
12	4+43 #1653
13	4+46.5
14	4+84.5
15	5+30
16	5+50
17	5+50
M.H. No. 2	5+816
18	6+04
19	6+06
20	6+46
21	6+44
22	6+86
23	6+92
24	7+21.5
25	7+43
26	7+65
27	7+66.5
28	8+06
29	8+06
30	8+46
31	8+46
32	8+86
33	8+86
34	9+26
35	9+26
36	9+66
37	9+66
M.H. No. 3	10+24

MEDILL AVE.
Akron to Sixth St.
Contractor, Shullo Bros. Akron, Ohio.
Private Construction by C.W. Stuart Realty Co., 1924.
Field Engineer, S. Jones Note book 40 Page 13
Inspector, J. Harrison Sewer Record No. 1
Plan by E.B. Coffin, SE. 51 Acc. No. 283
Preliminary notes by R. Stoner, of Stuart Realty Co.
Drawn by S. Jones, Jan. 22, 1925.
Scale Hor. 1"=50' Ver. 1"=5'