


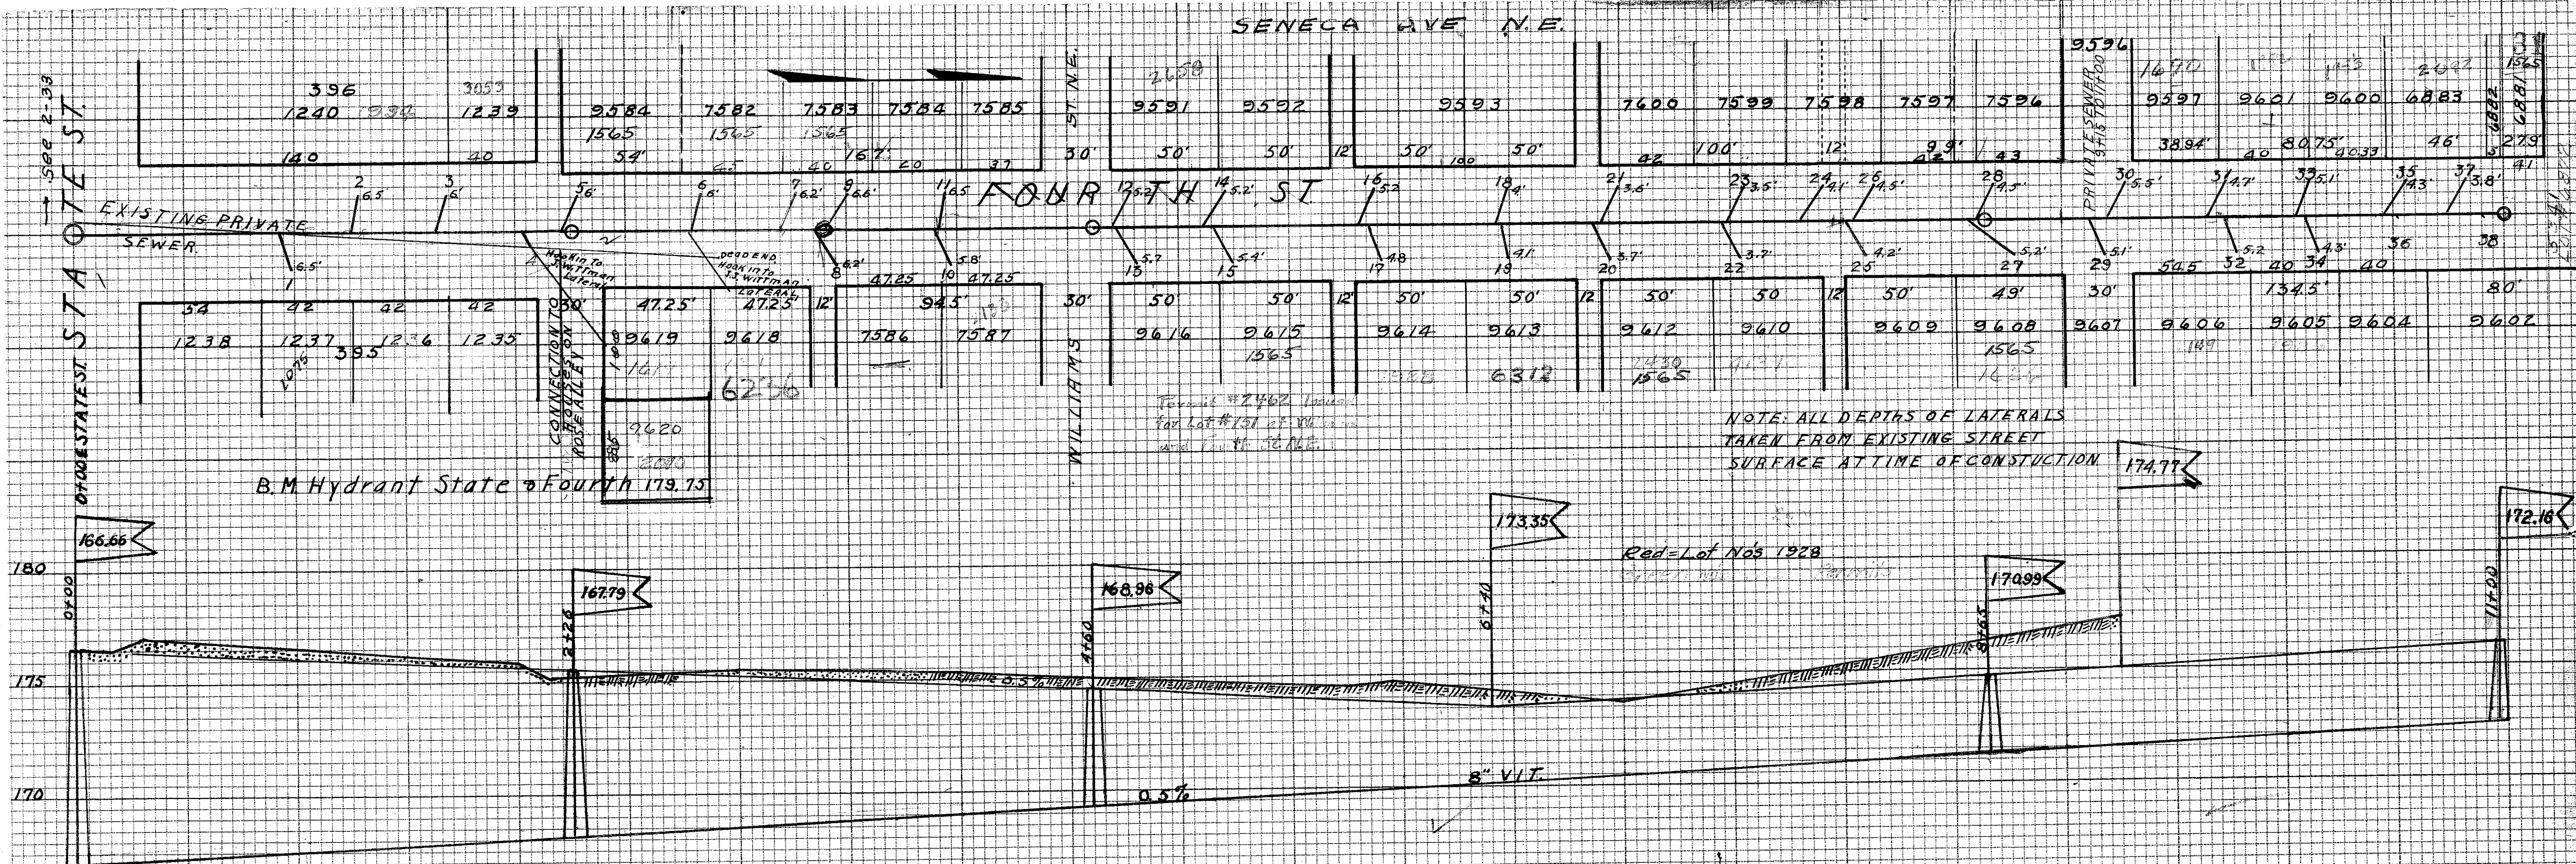

SENECA AVE N.E.				SENECA AVE N.E.			
1	2	3	4	5	6	7	11
LATERALS West Side	LATERAL NO. 9 3+52	LATERAL NO. 24 7+93	LATERALS East Side	LATERAL NO. 13 4+81	LATERAL NO. 29 9+17	FIELDBOOK 44 FINAL MEASUREMENTS INSPECTED BY R.S. COOPER CONTRACT DRAWINGS M 96	
From & State St. North	" 11 3+94	" 26 8+15	From & State St. North	" 15 5+24	" 32 9+19		
Manhole No. 1 0+00	MANHOLE " 3 4+61.5	" 28 8+68	Manhole No. 1 0+00	" 17 5+91.5 7+19	" 34 10+16		
LATERAL NO. 2 1+29	LATERAL " 12 4+79	" 30 9+27	Lateral No. 1 0+92	" 19 6+48	" 36 10+52		
" 3 1+68.5	" 14 5+22	" 31 9+74	" 4 2+08	" 20 6+95	" 38 10+90	DESIGNED BY E.B. COFFIN CITY ENGINEER CONSTRUCTED BY JULIUS WITTMAN SCALES VERT. 1" = 5' HORIZONTAL 1" = 50' WORK STARTED AUG. 25, 1924 FINISHED SEPT. 18, 1924	
" 5 2+27	" 16 5+87 4+735 4+2994	" 33 10+12	MANHOLE NO. 2 2+26	" 22 7+54	MANHOLE " 5 11+00		
MANHOLE NO. 2 2+26	" 18 6+48	" 35 10+56	LATERAL " 8 3+46	" 25 8+12			
LATERAL NO. 6 2+84	" 21 6+99	" 37 10+82	" 10 3+97	" 27 8+74			
" 7 3+26	" 23 7+35	MANHOLE " 5 11+00	MANHOLE NO. 3 4+64.5	MANHOLE NO. 4 8+66.7			