

LATERALS NORTH SIDE

FROM MILL ST. STA. 0+00

MAN HOLE NO. 1 " 0+32

LAT. NO. 2 " 1+57

" " 4 " 2+65

" " 6 " 3+00

" " 8 " 3+57

" " 10 " 4+00

" " 12 " 4+54

" " 14 " 4+96

" " 16 " 5+31

" " 18 " 5+77

MAN HOLE #2 " 5+97.5

LAT. NO. 20 " 6+23

" " 22 " 6+58

" " 24 " 7+12

" " 26 " 7+53

" " 28 " 8+06

" " 30 " 8+60

MAN HOLE NO. 3 " 8+93

LATERALS SOUTH SIDE

FROM MILL ST. STA. 0+00

MAN HOLE NO. 1 " 0+32

LAT. NO. 1 " 1+53

" " 3 " 2+04.5

" " 5 " 2+75

" " 7 " 3+21

" " 9 " 3+78 #1645 2/21/25

" " 11 " 4+27

" " 13 " 5+02

" " 15 " 5+30

" " 17 " 5+77

MAN HOLE NO. 2 " 5+97.5

" " 19 " 6+29


" " 21 " 7+04

" " 23 " 7+41.5

" " 25 " 7+98

" " 27 " 8+59

MAN HOLE NO. 3 " 8+93

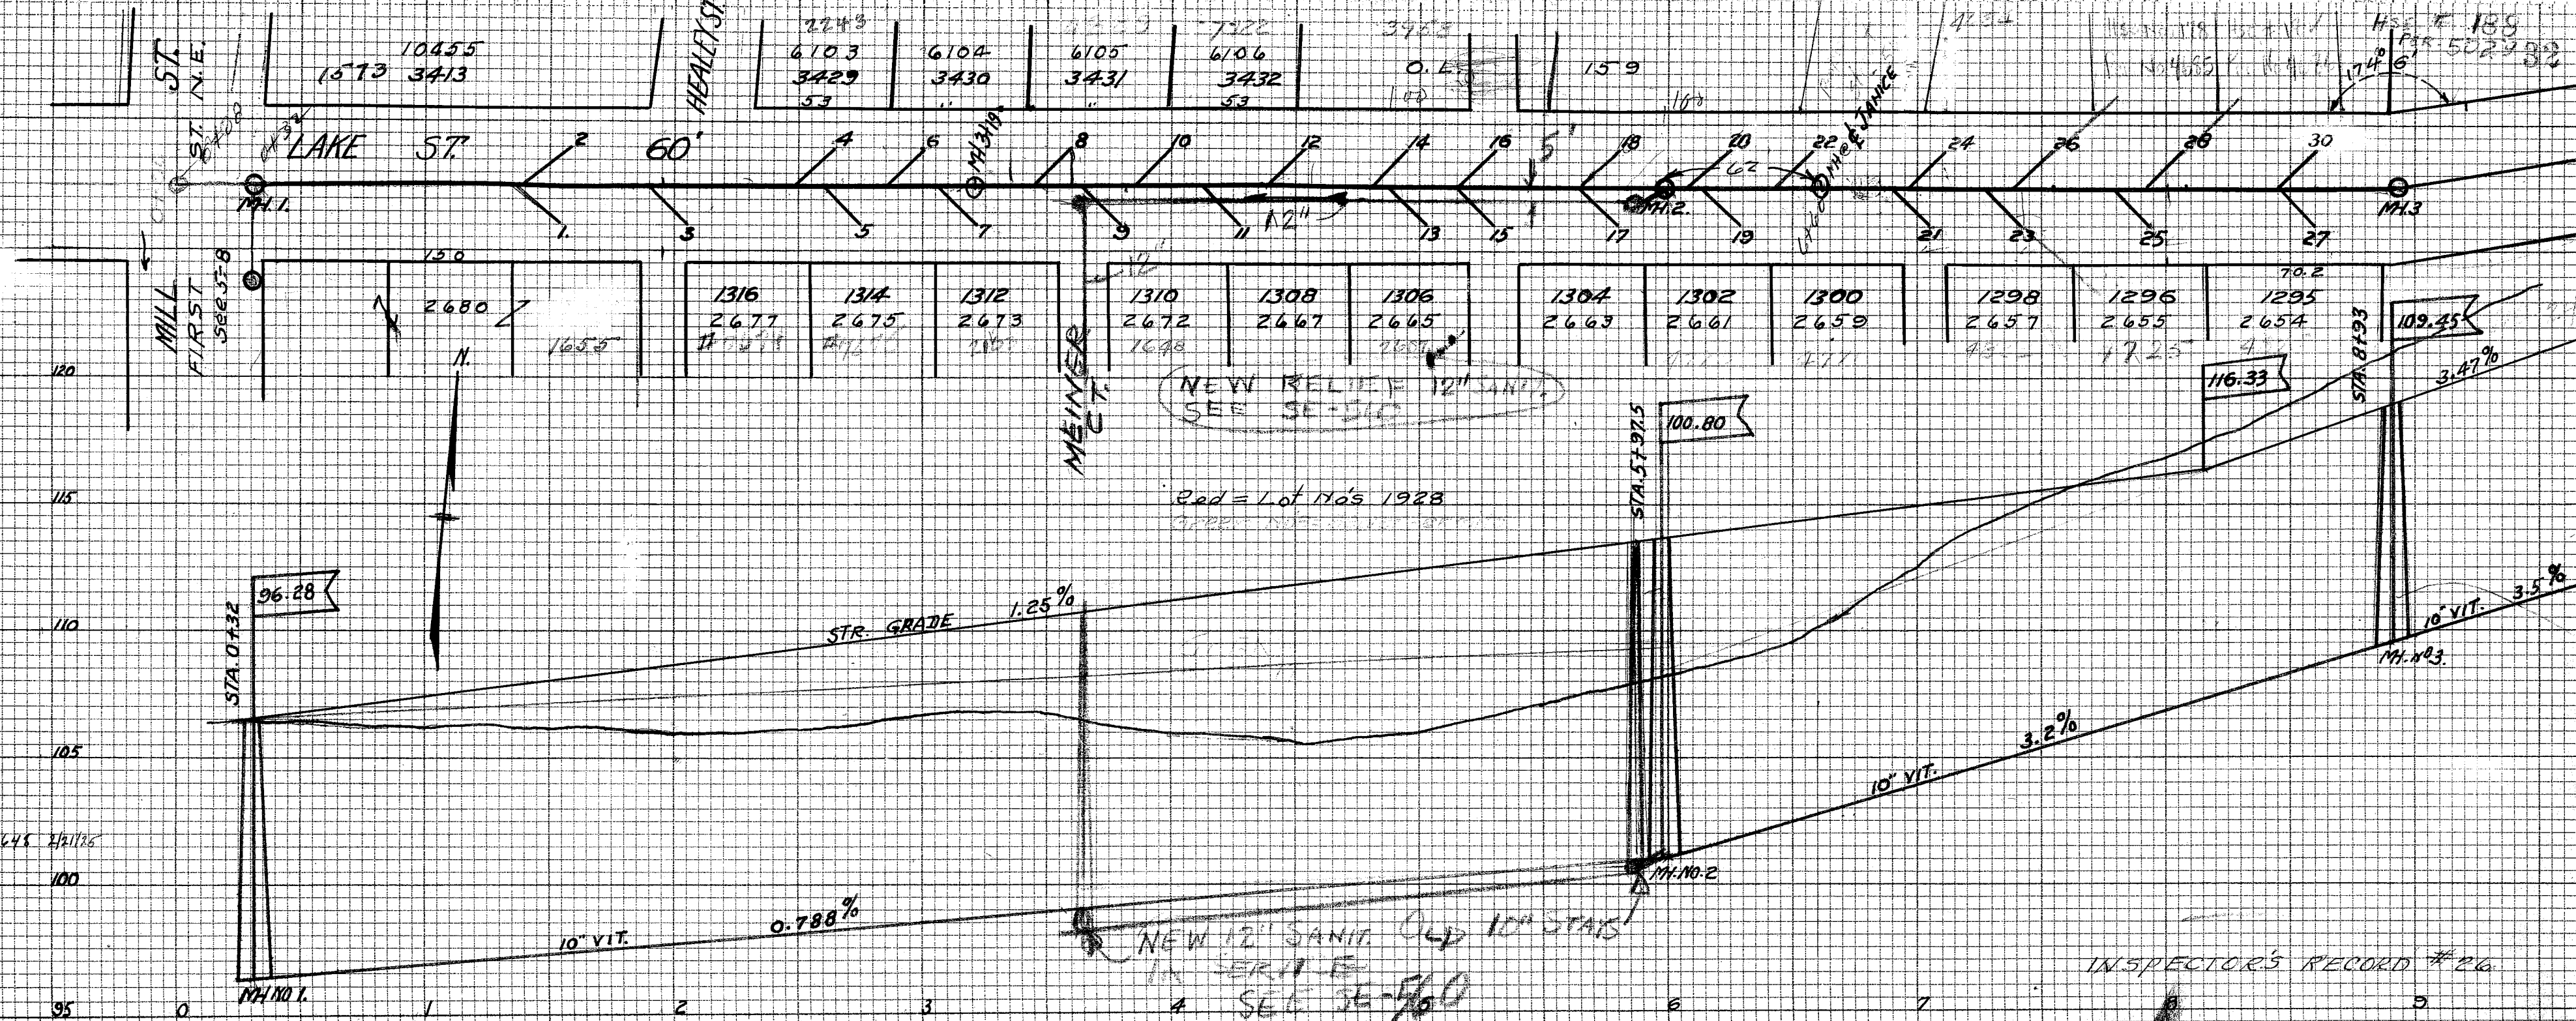

WORK FINISHED

INSPECTED BY E. R. RODERICK

FIELD PARTY S. JONES (CHIEF)

CONTRACT DRAWINGS NO. SE. 53 A&B

FIELD BOOK (CONST) NO. 40 PGS 24 TO 35 INC.

FIELD BOOK (FINAL MEASUREMENTS) NO. 44 PGS 1 TO 5 INC.

NOTE: ENDS OF ALL LATERALS

7 FEET BELOW STR. GRADE.

INSPECTOR'S RECORD #26

LAKE AVE FROM FIRST TO AMHERST RD.

LAKE ST SANITARY SEWER

MILL ST TO AKRON ST

DESIGNED BY E. B. COFFIN, CITY ENG. C. E. RICE

CONSTRUCTED BY SHULLO CONST. CO. AKRON O.

SCALES VERT. 1" = 5' HORIZ. 1" = 50'

DRAWN BY E. C. " DATE SEP 9 '24 C. H. F. T.