


LATERALS, NORTH SIDE

FROM MILL ST	STA. 0+00
MANHOLE NO. 3	" 8+93
LAT. " 32	" 9+40
" " 34	" 9+80
" " 36	" 10+34
" " 38	" 10+88
" " 40	" 11+37
" " 42	" 11+80
" " 44	" 12+30
" " 46	" 12+80
" " 48	" 13+30
" " 50	" 13+80
" " 52	" 14+30.5
MANHOLE NO. 4	" 14+66

LATERALS, SOUTH SIDE

FROM MILL ST	STA. 0+00
MANHOLE NO. 3	" 8+93
LAT. " 29	" 9+02
" " 31	" 9+42
" " 33	" 9+86
" " 35	" 10+36
" " 37	" 10+87
" " 39	" 11+35
" " 41	" 11+83
" " 43	" 12+34
" " 45	" 12+88
" " 47	" 13+35
" " 49	" 13+87
" " 51	" 14+32.5
MANHOLE NO. 4	" 14+66

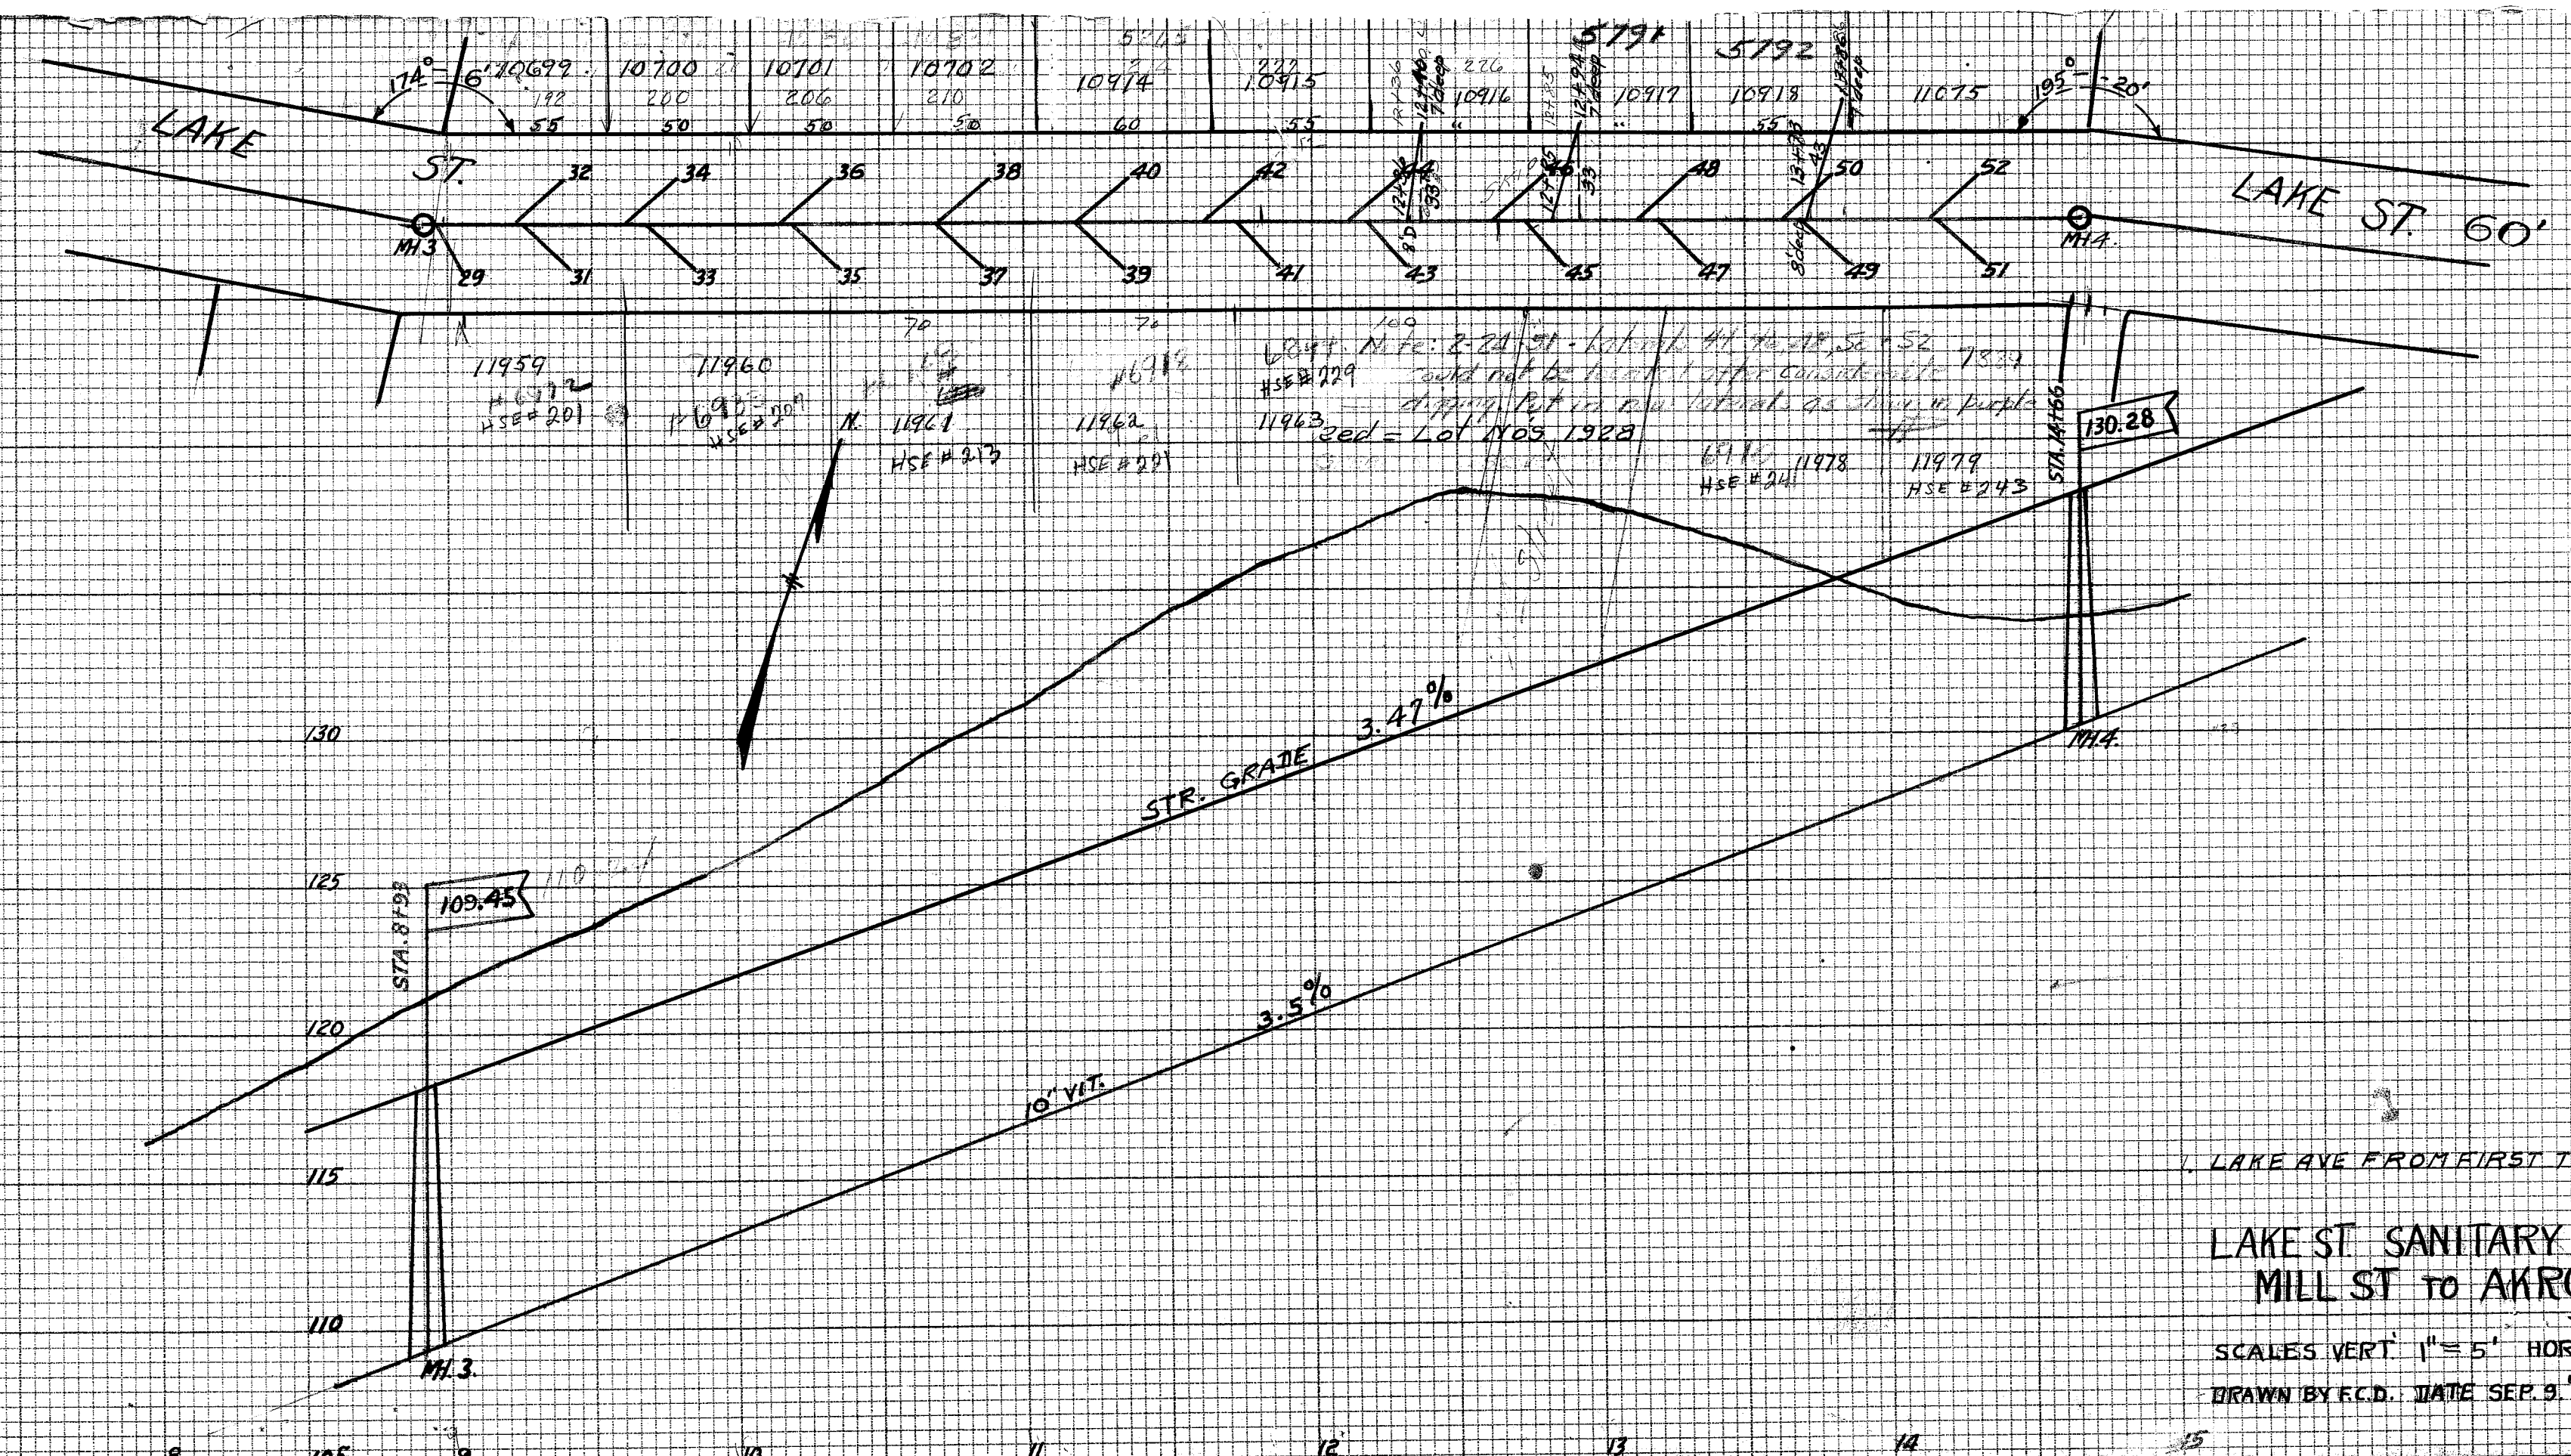

LAKE AVE FROM FIRST TO ANHERST RD. NE.

LAKE ST. SANITARY SEWER
MILL ST TO AKRON ST

SCALES VERT. 1" = 5' HORIZ. 1" = 50'
DRAWN BY F.C.D. DATE SEP. 9, '24 **SHEET NO 2**