


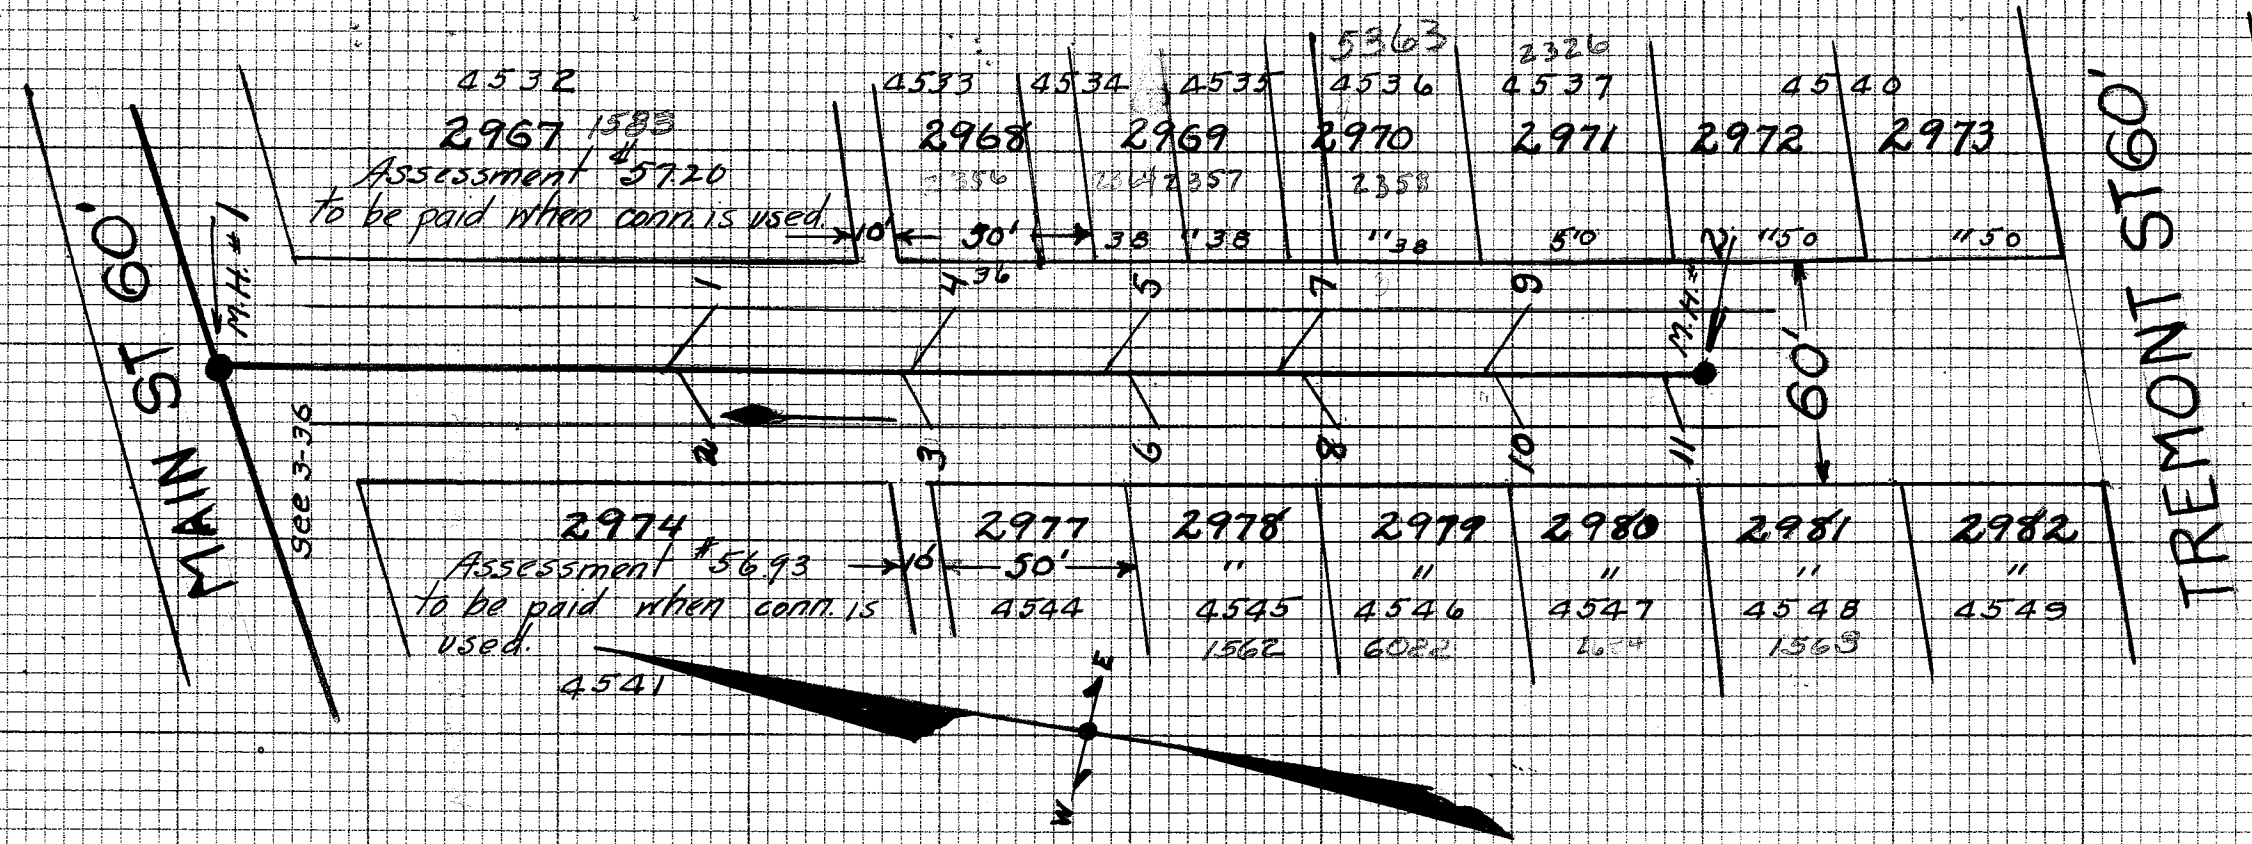

Laterals on West Side from E. of Main St. Sta. 0+00


Manhole #	Sta.
1	0+00
2	1+18
3	1+78
6	2+36
8	2+83
10	3+32
11	3+90
Manhole #2	4+00

Laterals on East Side from E. of Main St. Sta. 0+00

Manhole #	Sta.
1	0+00
1	1+16
4	1+80
5	2+30
7	2+75
9	3+30
Manhole #2	4+00

Note: All laterals 6" for 24' Roadway

Red = Lot Nos 1928
Green = ...

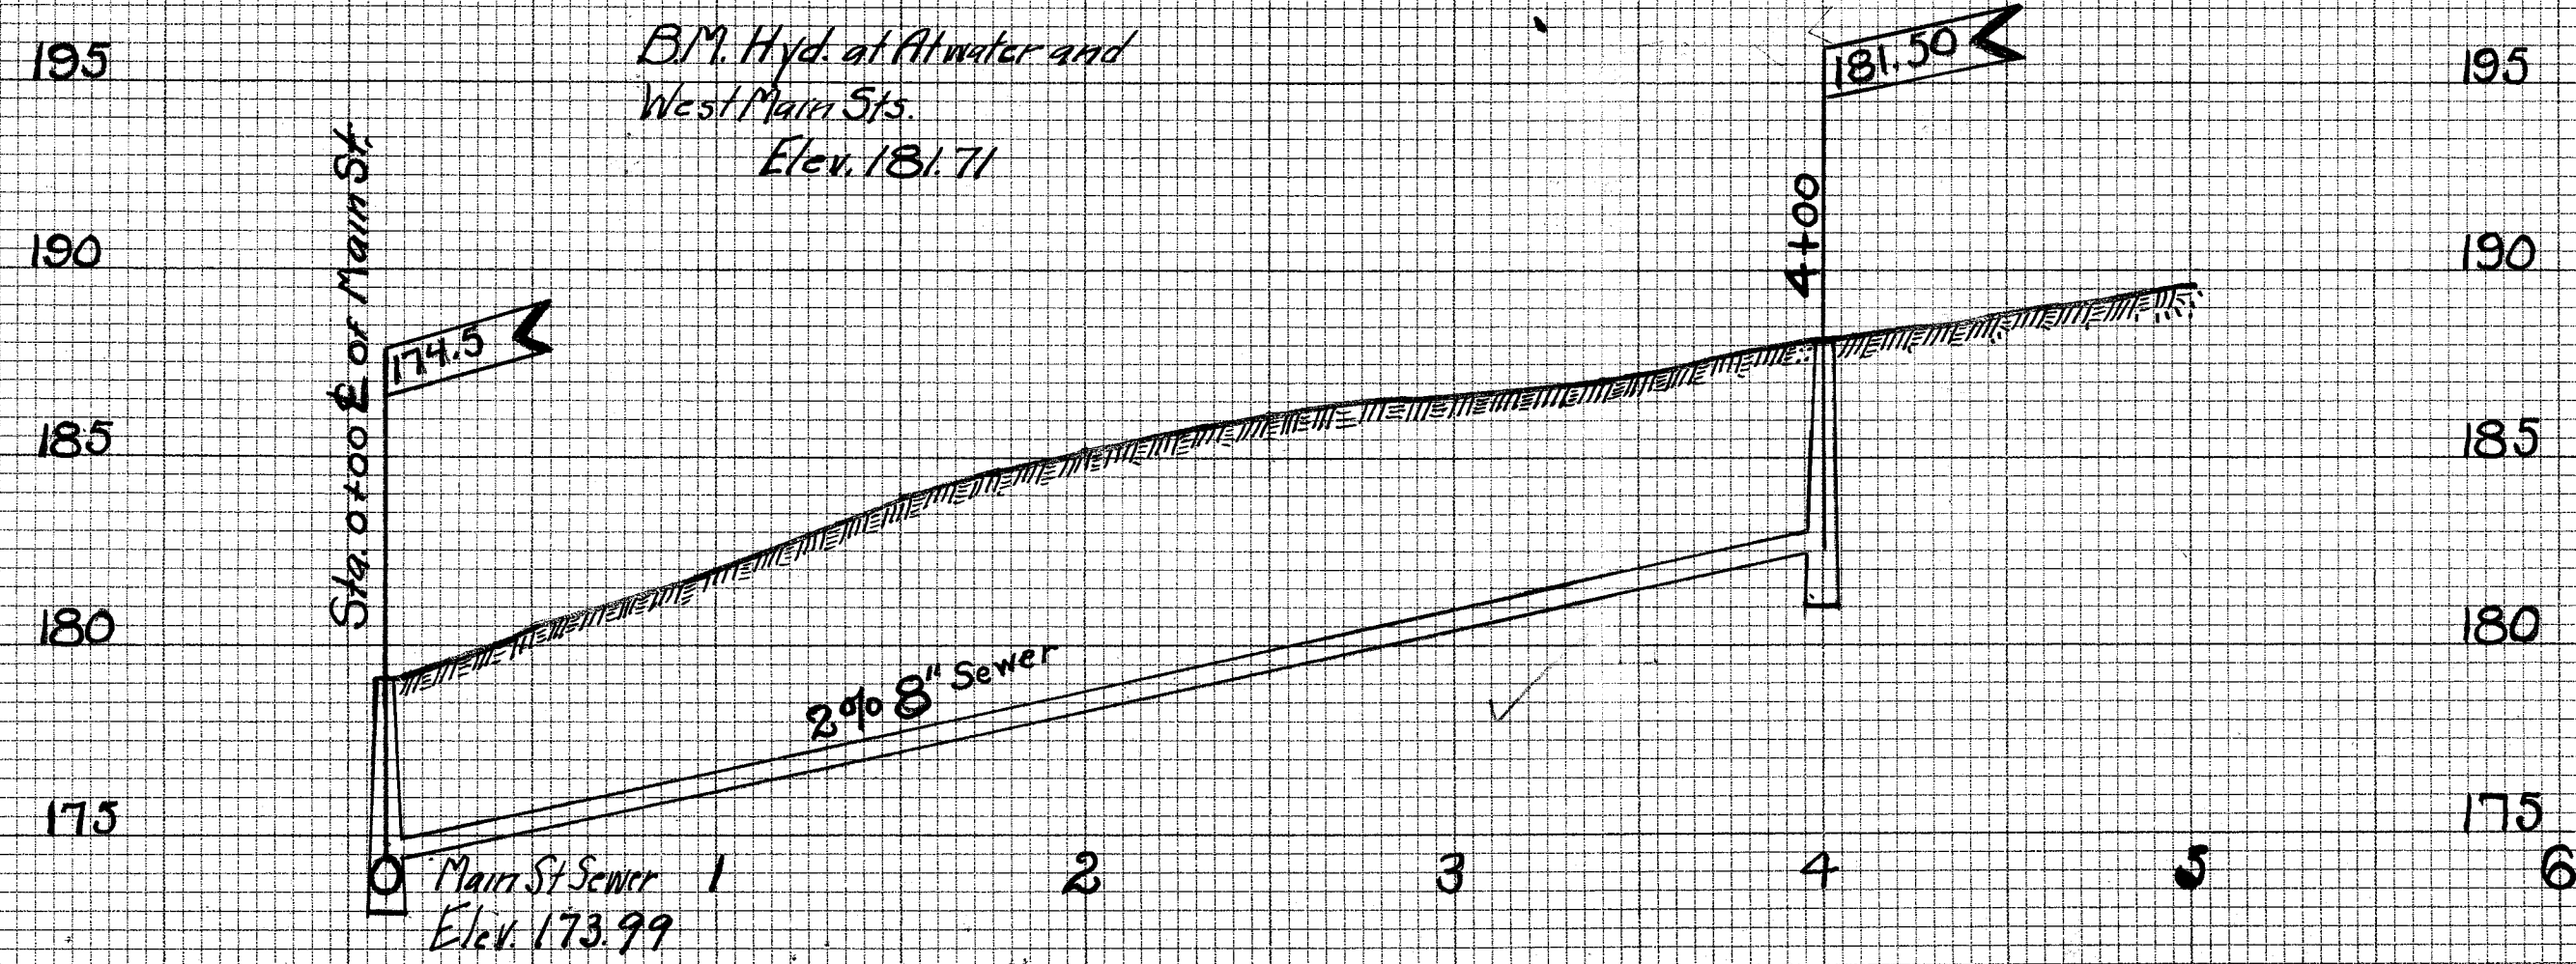

15th ST. N. W.

**ATWATER STREET
SANITARY SEWER**
Main to Tremont Street.
Scale - Vert. & Horiz. = 1" = 50'
By H.J. Date Oct 2-24.