

Commonwealth Ave Sewer


Construction Notes, Book 24276-86-89-93

Final Measurement NB 24 Page 98

Final Meas. NB 24/98

Note: this 6" line does not enter at MH

No lamp hole on MH on ground

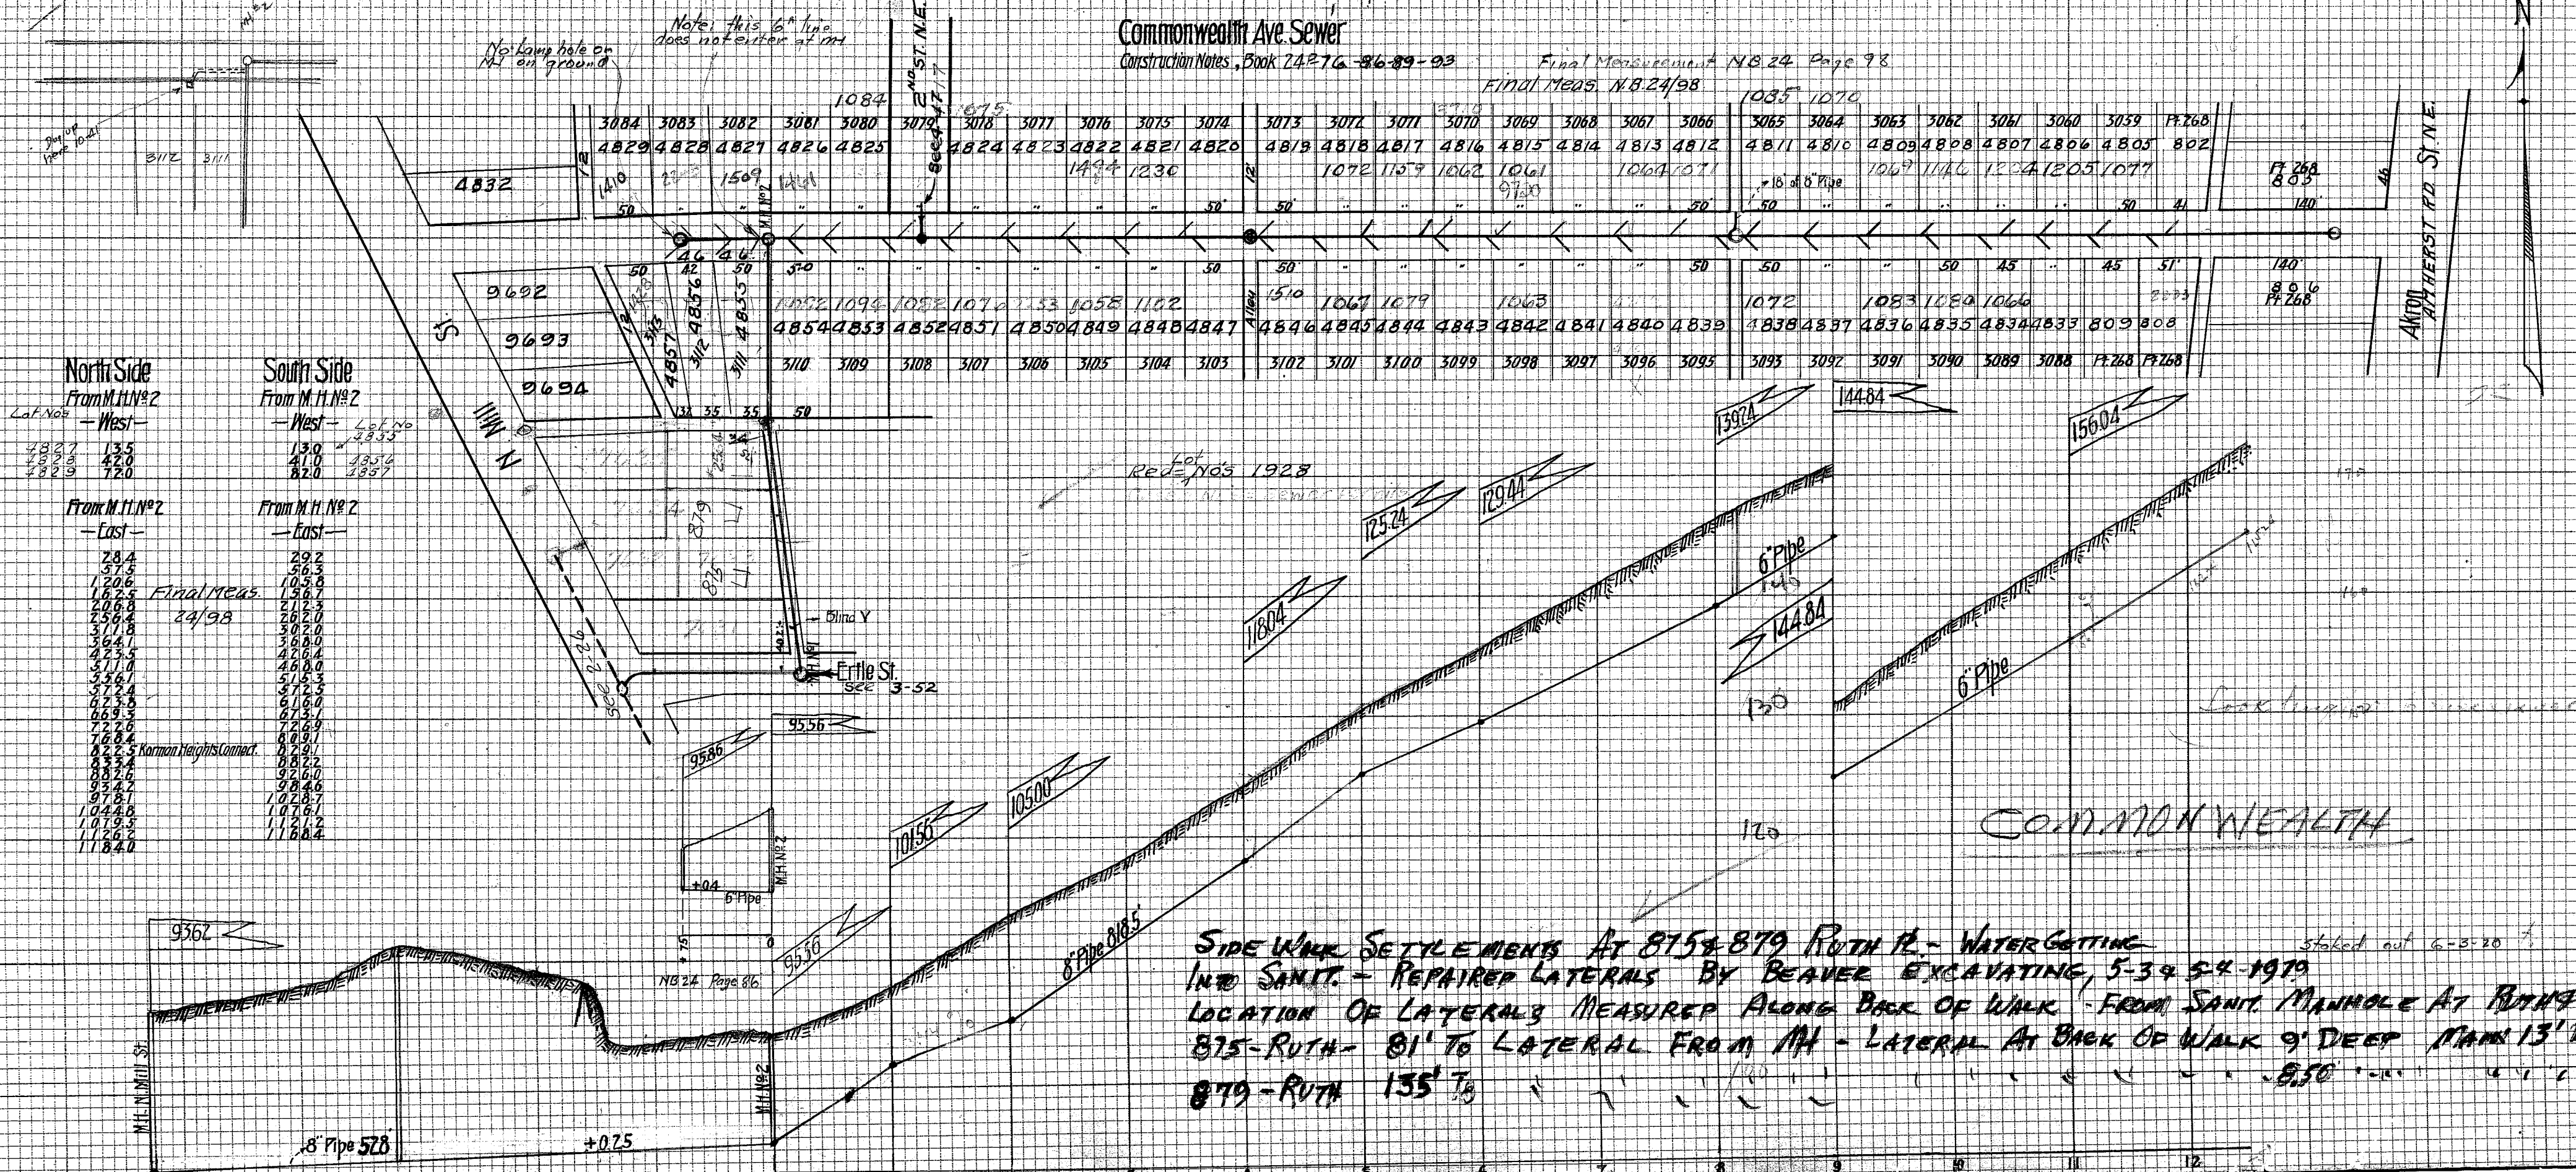

North Side
From M.H. No 2
- West -
2827 135
2828 420
2829 720

South Side
From M.H. No 2
- West -

From M.H. No 2
- East -
284 292
285 363
1206 1038
1625 1367
2068 2123
2564 2620
3118 3020
3641 3680
4235 4264
4710 4680
5161 5163
5724 5723
6238 6160
6693 6731
7226 7269
7684 6891
8225 8291
8734 8822
9226 9260
9742 9846
10287 10287
10448 10761
10793 11212
11262 11684


SIDE WALK SETTLEMENTS AT 875-879 RUTH ST. - WATER GETTING
INTO SANIT. - REPAIRED LATERALS BY BEAVER EXCAVATING, 5-39-54-1979
LOCATION OF LATERALS MEASURED ALONG BACK OF WALK - FROM SANIT. MANHOLE AT RUTH & ERTLE
875-RUTH- 81' TO LATERAL FROM MH - LATERAL AT BACK OF WALK 9' DEEP MARK 13' DEEP

Staked out 6-3-20