


9534	939	940	941	942	943	944	945	946	947	948
2190	2191	2193	2194	2195	2197	2198	2201	2202	2203	2204
66'	66'	40'	52'	40'	33'	33'	66'	66'	55'	

McLAIN
EIGHTH ST

958	957	956	955	954	953	952	951	950	949
2220	2219	2216	2214	2213	2212	2209	2208	2207	2205
60'	36'	36'	66'	33'	33'	66'	22'	36'	66'

B.M. Hydrant 1115 E Oak St
Elev 152.17

Lat Measurements made 10-17-24
by Jones Book 44 Page 26-27
Plotted by Johnson + Rice 12-22-24

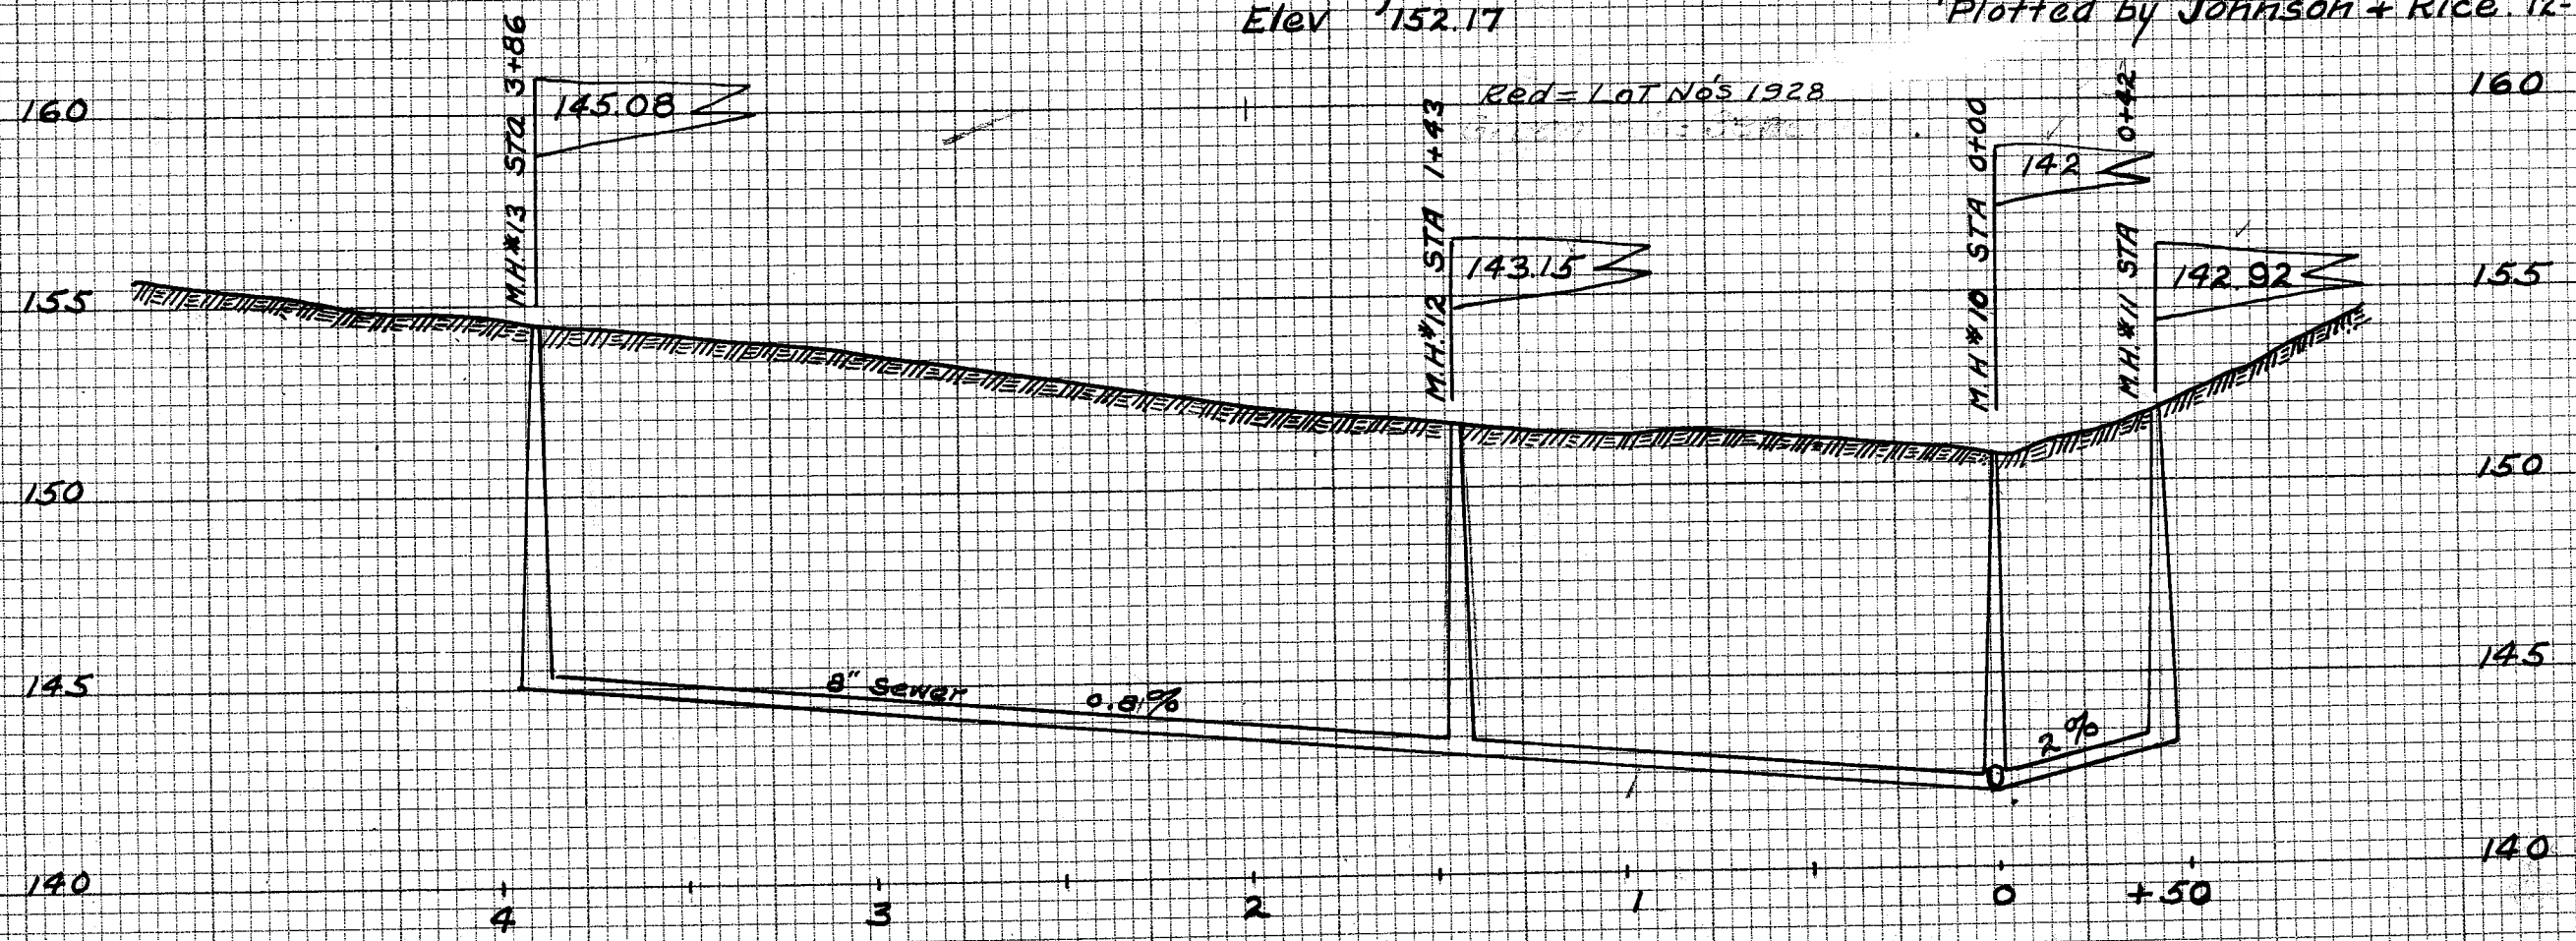

Laterals North side to curb line

No	Sta	Depth	Remarks
M.H.#10	0+00	9.1	
1	0+39	6.5	
M.H.#11	0+42	8.7	
2	0+11	6.5	
3	0+56	7	
4	1+03	7	
5	1+38	6	
M.H.#12	1+43	8.4	
6	1+76	5	Connected
7	2+09	5	"
8	2+50	4.5	
9	3+46	4	"
21	3+78	4	"
10	3+82	4.5	

Laterals South side to curb Line

No	Sta	Depth	Remarks
M.H.#10	0+00	9.1	
11	0+37	7	Connected
M.H.#11	0+42	8.7	
12	0+66	7	
13	0+94	7	
M.H.#12	1+43	8.4	
14	1+88	7	} 2 in 1 trench
15	1+88	7	
16	2+24	7	
17	2+89	6.5	} 2 in 1 trench
18	2+89	6.5	
19	3+42	6.5	} connected
20	3+78	6.5	
M.H.#13	3+86	8.9	