


W. TREMONT ST.

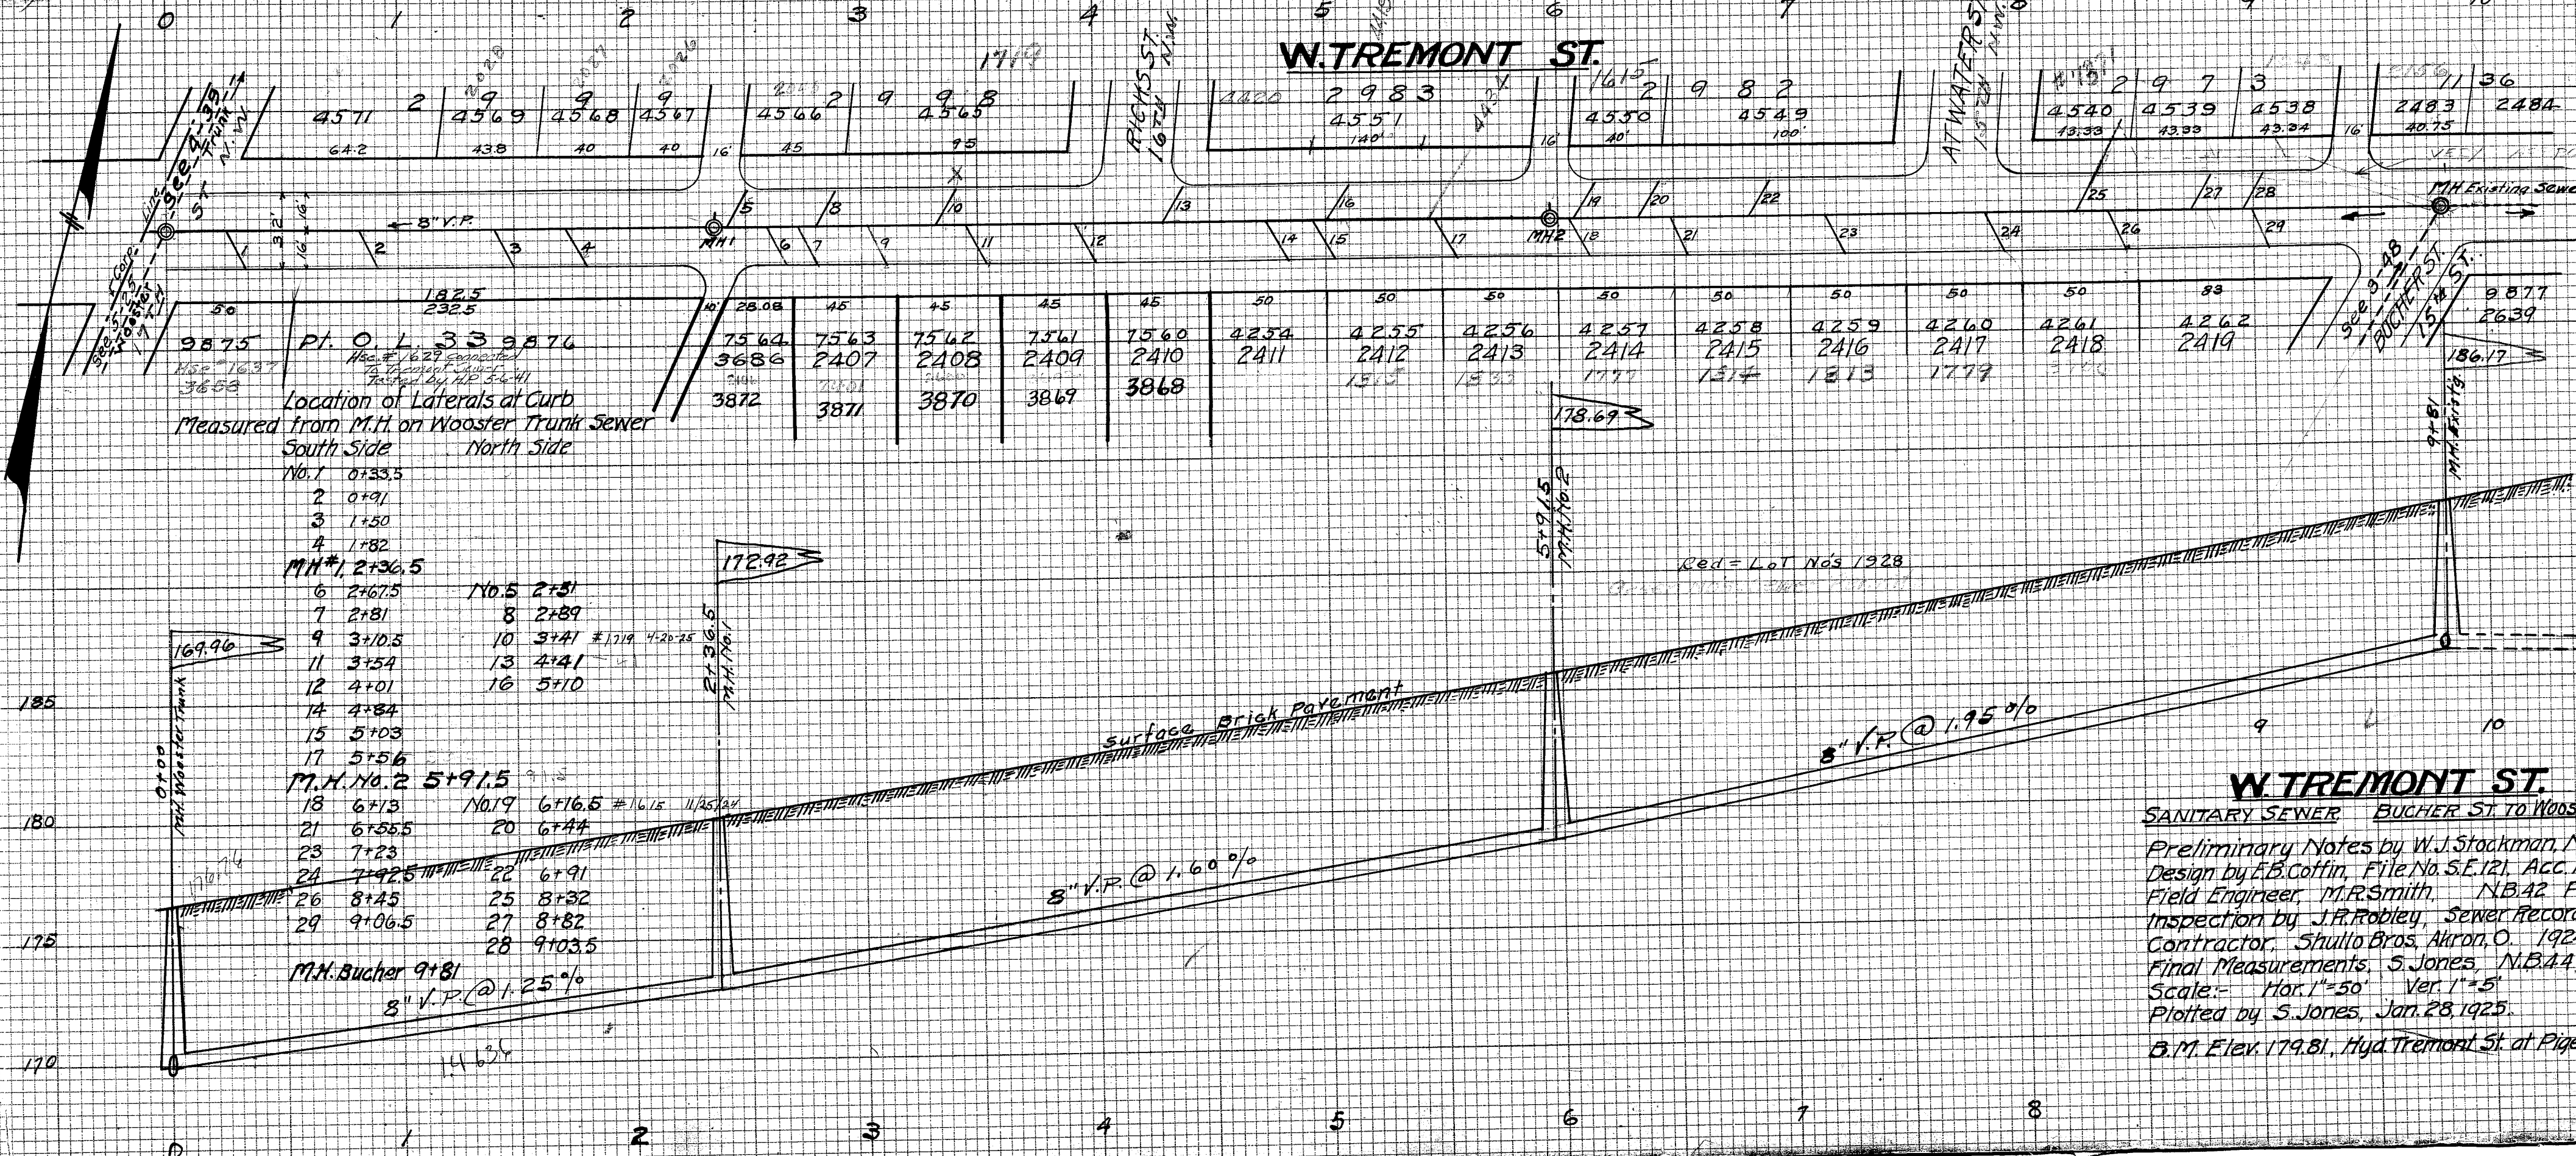

Location of Laterals at Curb
Measured from M.H. on Wooster Trunk Sewer
South Side North Side

No. 1	0+33.5	No. 5	2+51
2	0+91	8	2+89
3	1+50	10	3+41 #1719 4-20-25
4	1+82	13	4+41
M.H. #1	2+36.5	16	5+10
6	2+67.5		
7	2+81		
9	3+10.5		
11	3+54		
12	4+01		
14	4+84		
15	5+03		
17	5+56		
M.H. No. 2	5+91.5		
18	6+13	No. 19	6+16.5 #1615 11/25/24
21	6+58.5	20	6+44
23	7+23		
24	7+92.5	22	6+91
26	8+45	25	8+32
29	9+06.5	27	8+82
		28	9+03.5

M.H. Bucher 9+81
8" V.P. @ 1.25%

W. TREMONT ST.
SANITARY SEWER BUCHER ST. TO WOOSTER TRUNK
Preliminary Notes by W.J. Stockman, N.B. 37, P. 53
Design by E.B. Coffin, File No. S.E. 121, Acc. No. 438
Field Engineer, M.R. Smith, N.B. 42, P. 66
Inspection by J.P. Robley, Sewer Record No. 55
Contractor, Shullo Bros. Akron, O. 1924.
Final Measurements, S. Jones, N.B. 44, P. 58
Scale: - Hor. 1" = 50' Ver. 1" = 5'
Plotted by S. Jones, Jan. 28, 1925.
B.M. Elev. 179.81, Hyd. Tremont St. at Pigeon Run Rd.