


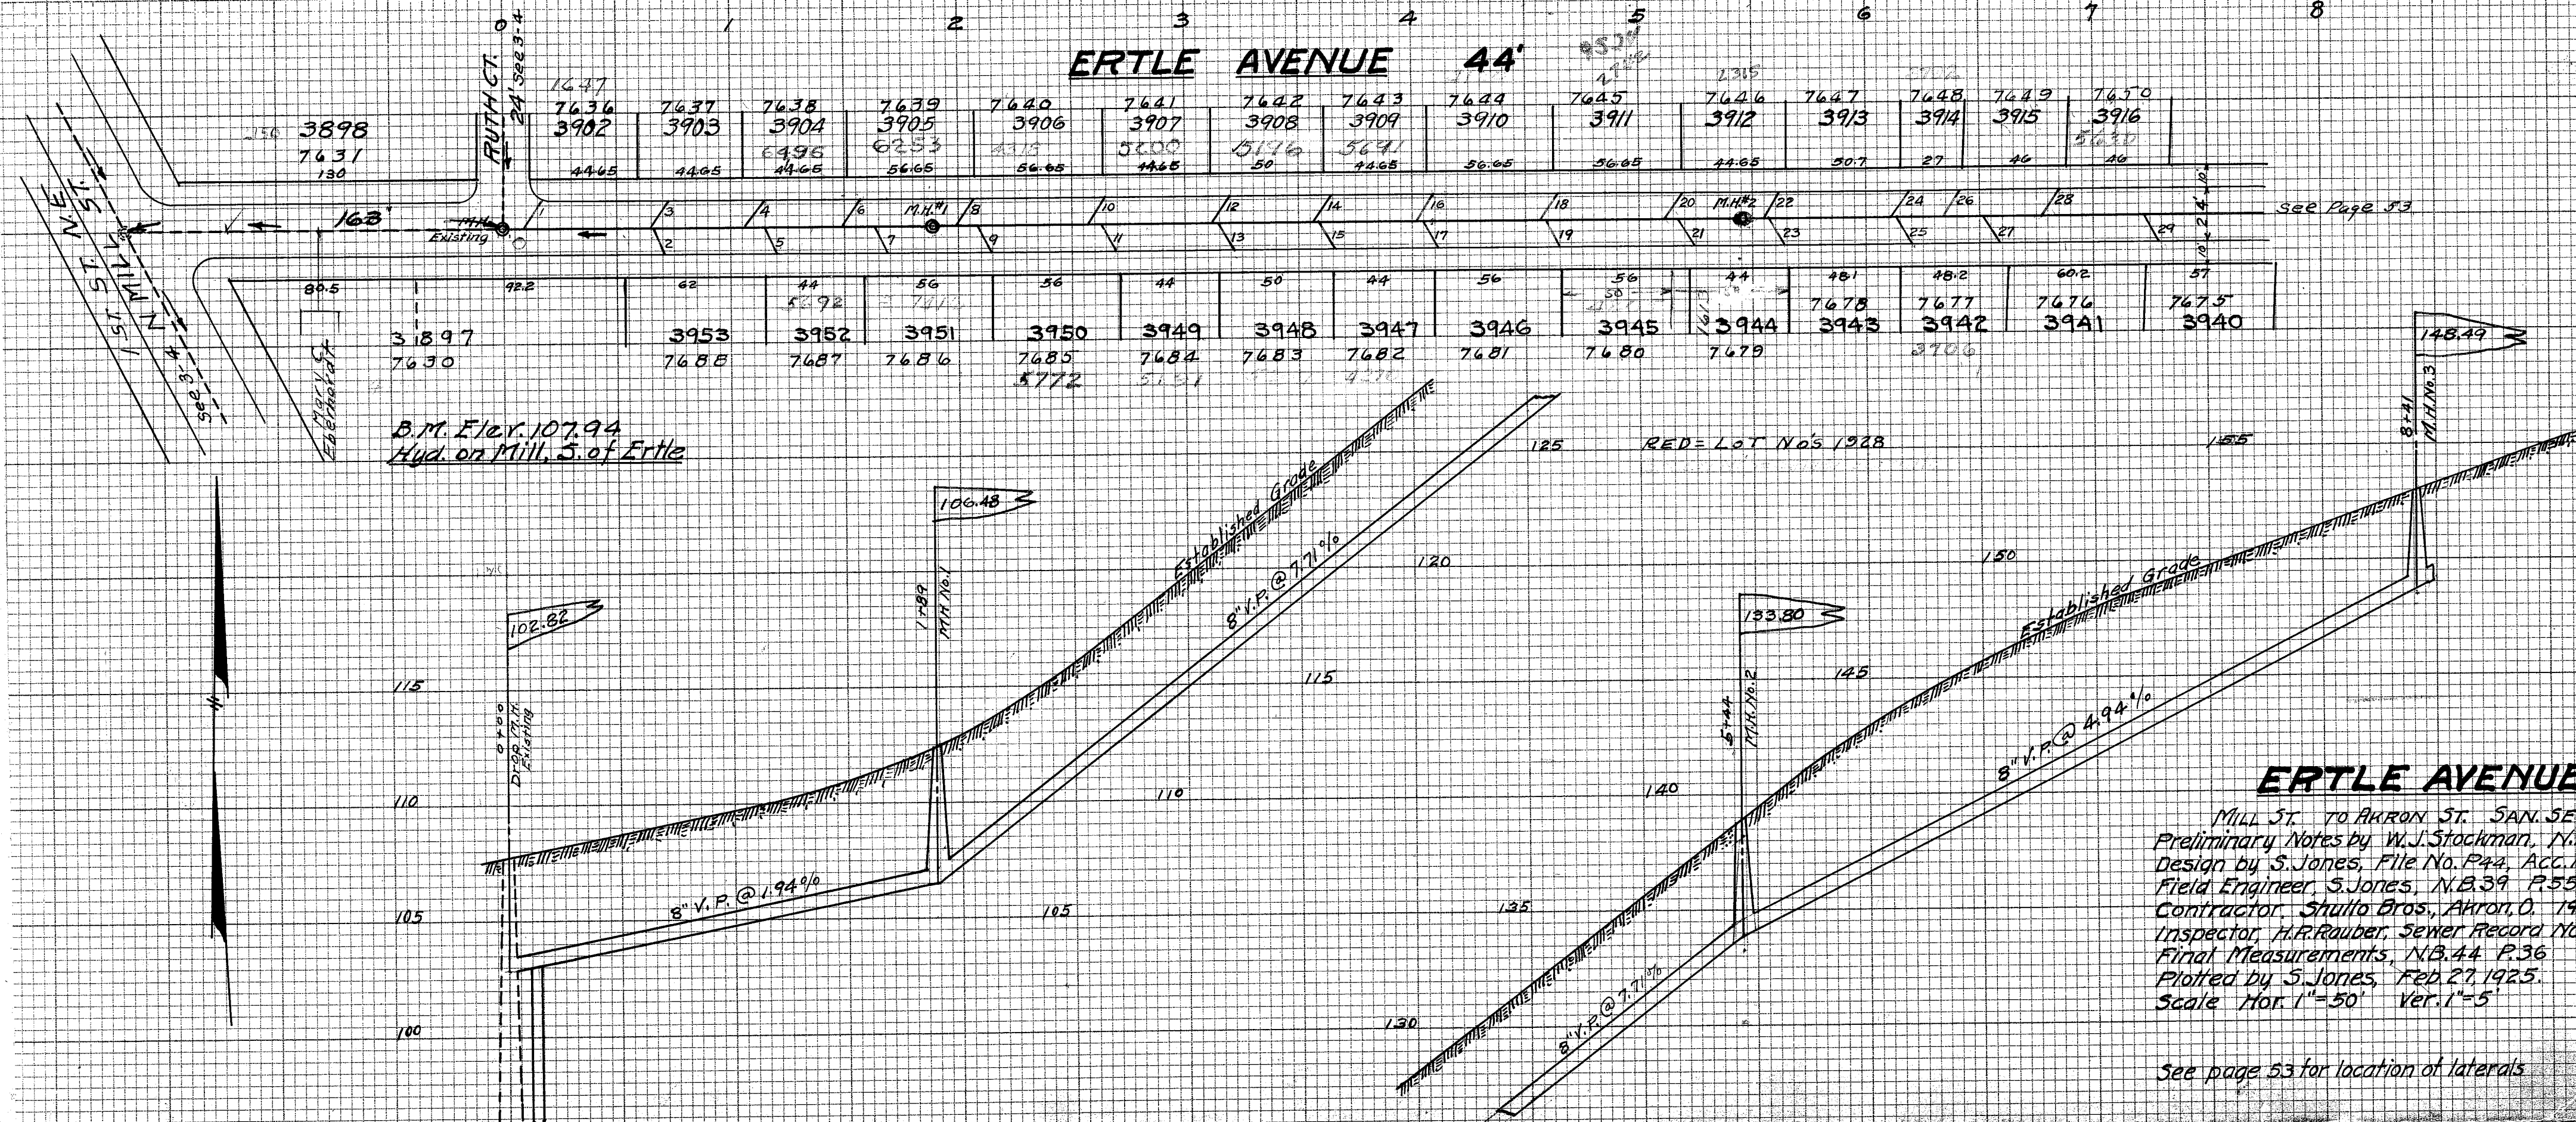

3898
7631
130

1247	7636	7637	7638	7639	7640	7641	7642	7643	7644	7645	7646	7647	7648	7649	7650
3902	3903	3904	3905	3906	3907	3908	3909	3910	3911	3912	3913	3914	3915	3916	3917
4465	4465	4465	5665	5665	4465	50	4465	5665	5665	5665	4465	507	27	46	46

B.M. Elev. 107.94
Hud. on Mill, S. of Ertle

RED= LOT No's 1928

ERTLE AVENUE

MILL ST. TO AKRON ST. SAN. SEWER
Preliminary Notes by W.J. Stockman, N.B. 28
Design by S. Jones, File No. P42, Acc. No. 442
Field Engineer, S. Jones, N.B. 39 P. 55
Contractor, Shulto Bros., Akron, O. 1924.
Inspector, H.R. Rauber, Sewer Record No. 46
Final Measurements, N.B. 44 P. 36
Plotted by S. Jones, Feb. 27, 1925.
Scale Hor. 1"=50' Ver. 1"=5'

See page 53 for location of laterals