

ERIE ST. 80'

105


100

95

90

85

80

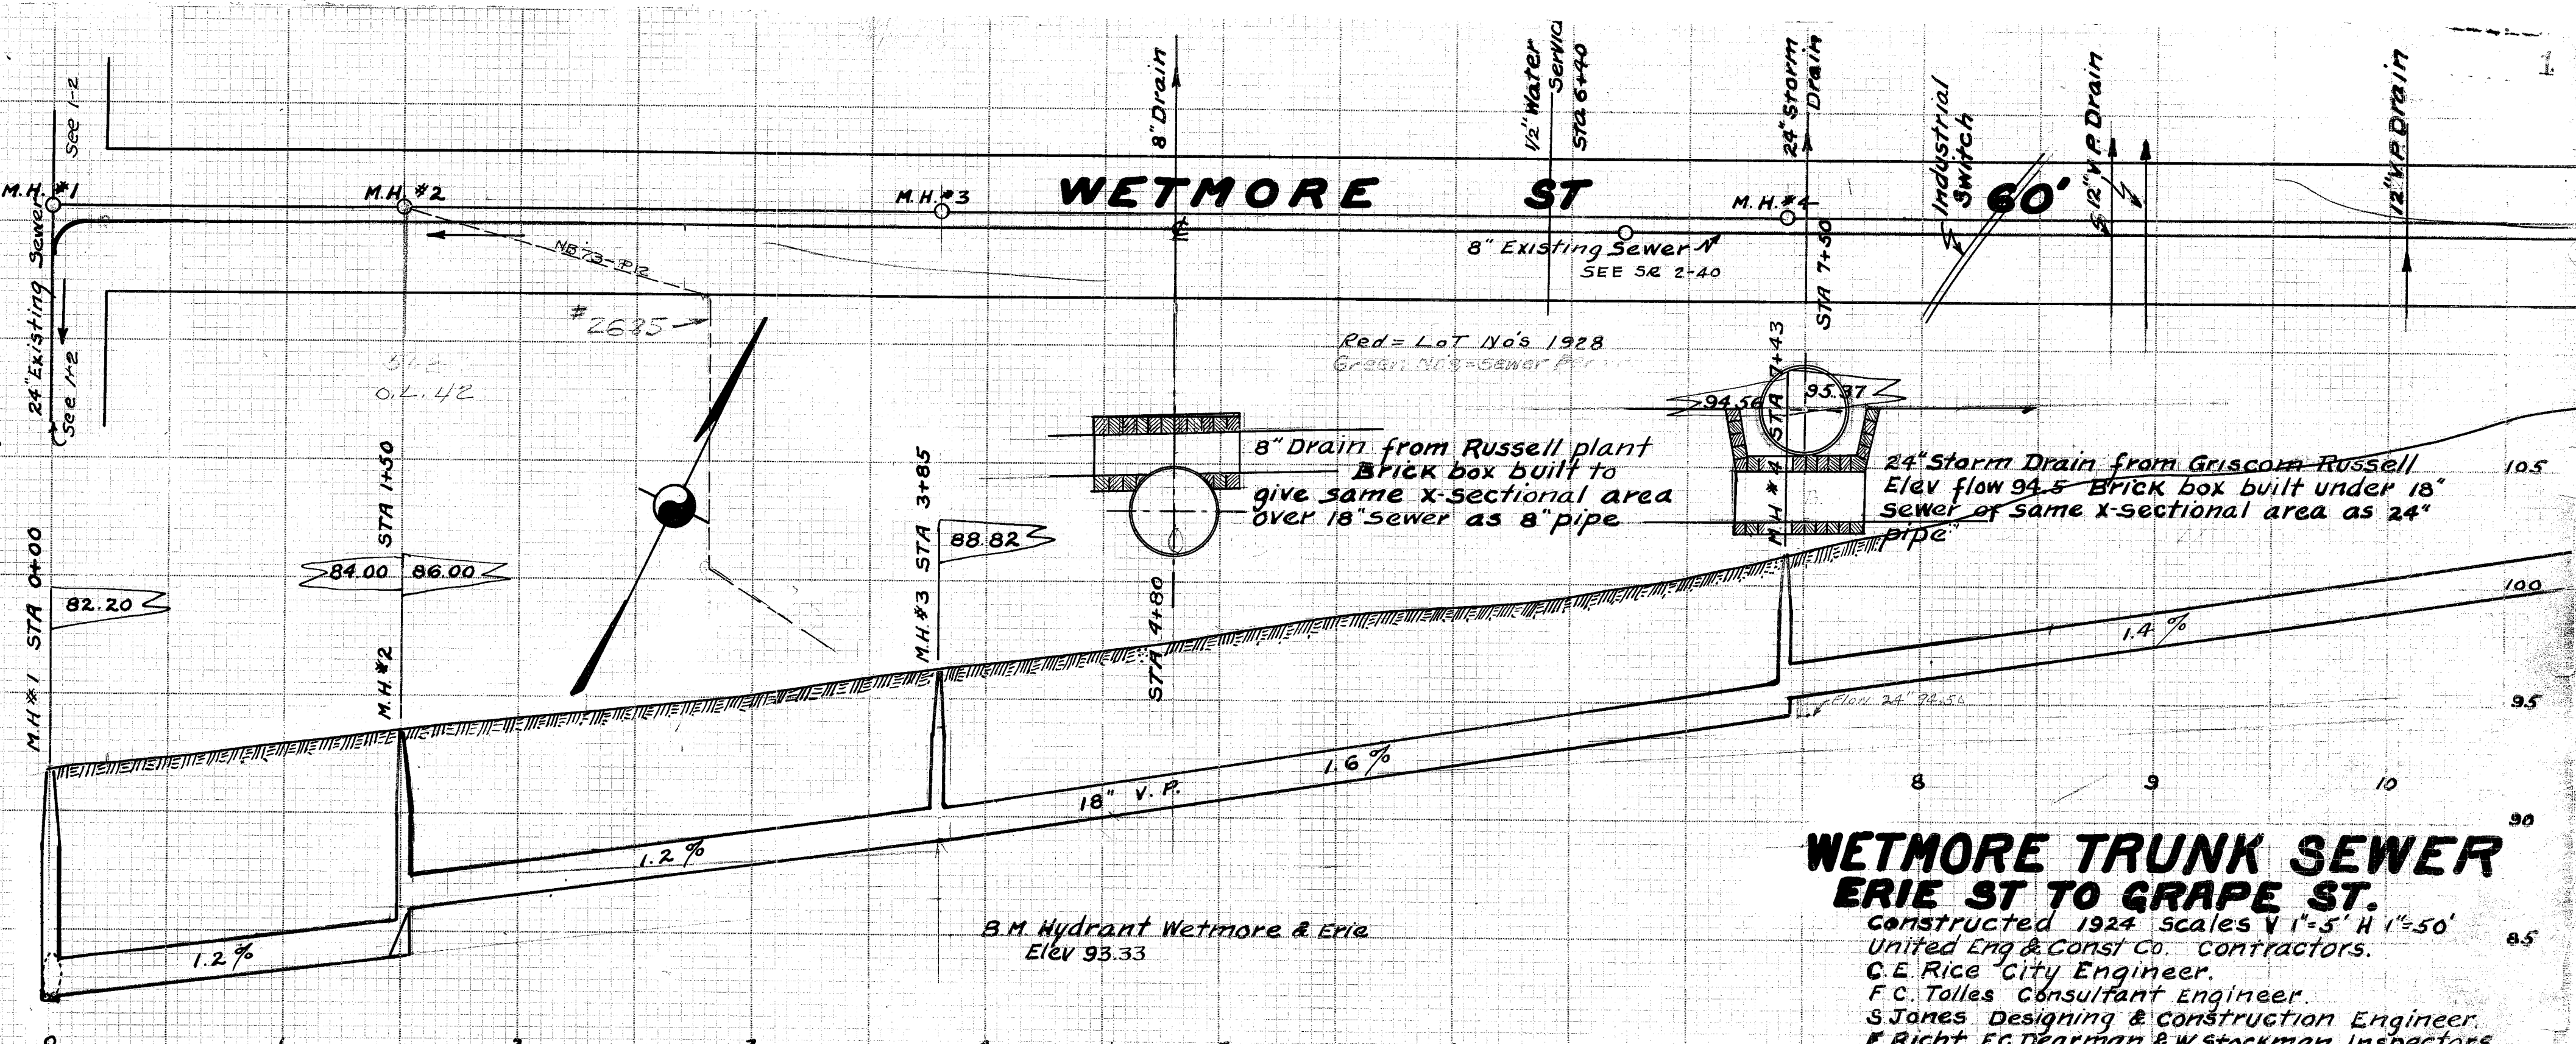

M.H. #1 STA 0+00

M.H. #2 STA 1+50

M.H. #3 STA 3+85

STA 4+80

M.H. #4 STA 7+50

WETMORE TRUNK SEWER ERIE ST TO GRAPE ST.

Constructed 1924 Scales V 1"=5' H 1"=50'
 United Eng & Const Co. Contractors.
 C.E. Rice City Engineer.
 F.C. Tolles Consultant Engineer.
 S. Jones Designing & Construction Engineer.
 F. Richt, F.C. Dearman & W. Stockman Inspectors.
 Plotted by C.E.R. Jan 1925
 Field Books 35-41-42
 Inspectors Record #2