
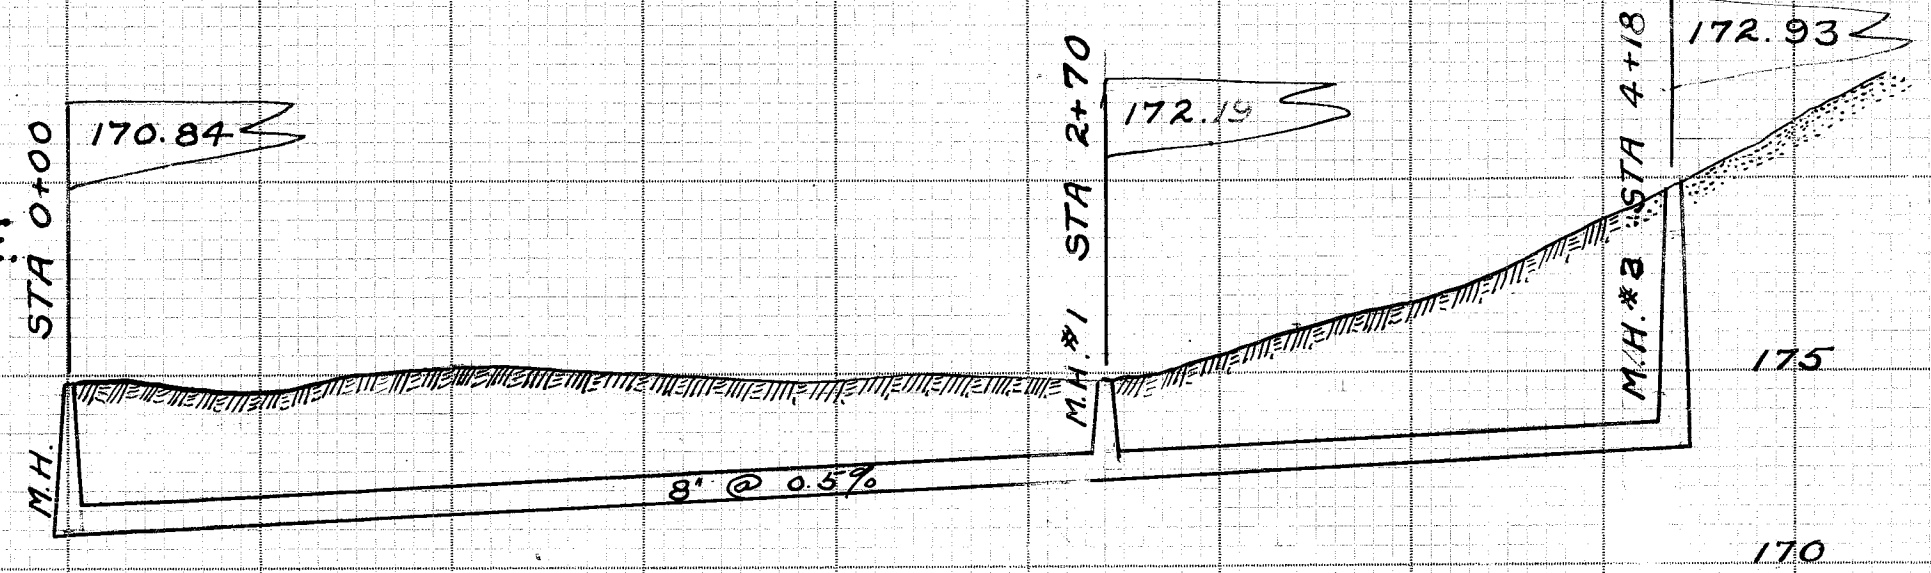


#4
This lateral opened up 5/9/36
Had dropped down in section
over stn Sewer due to gr. settling.

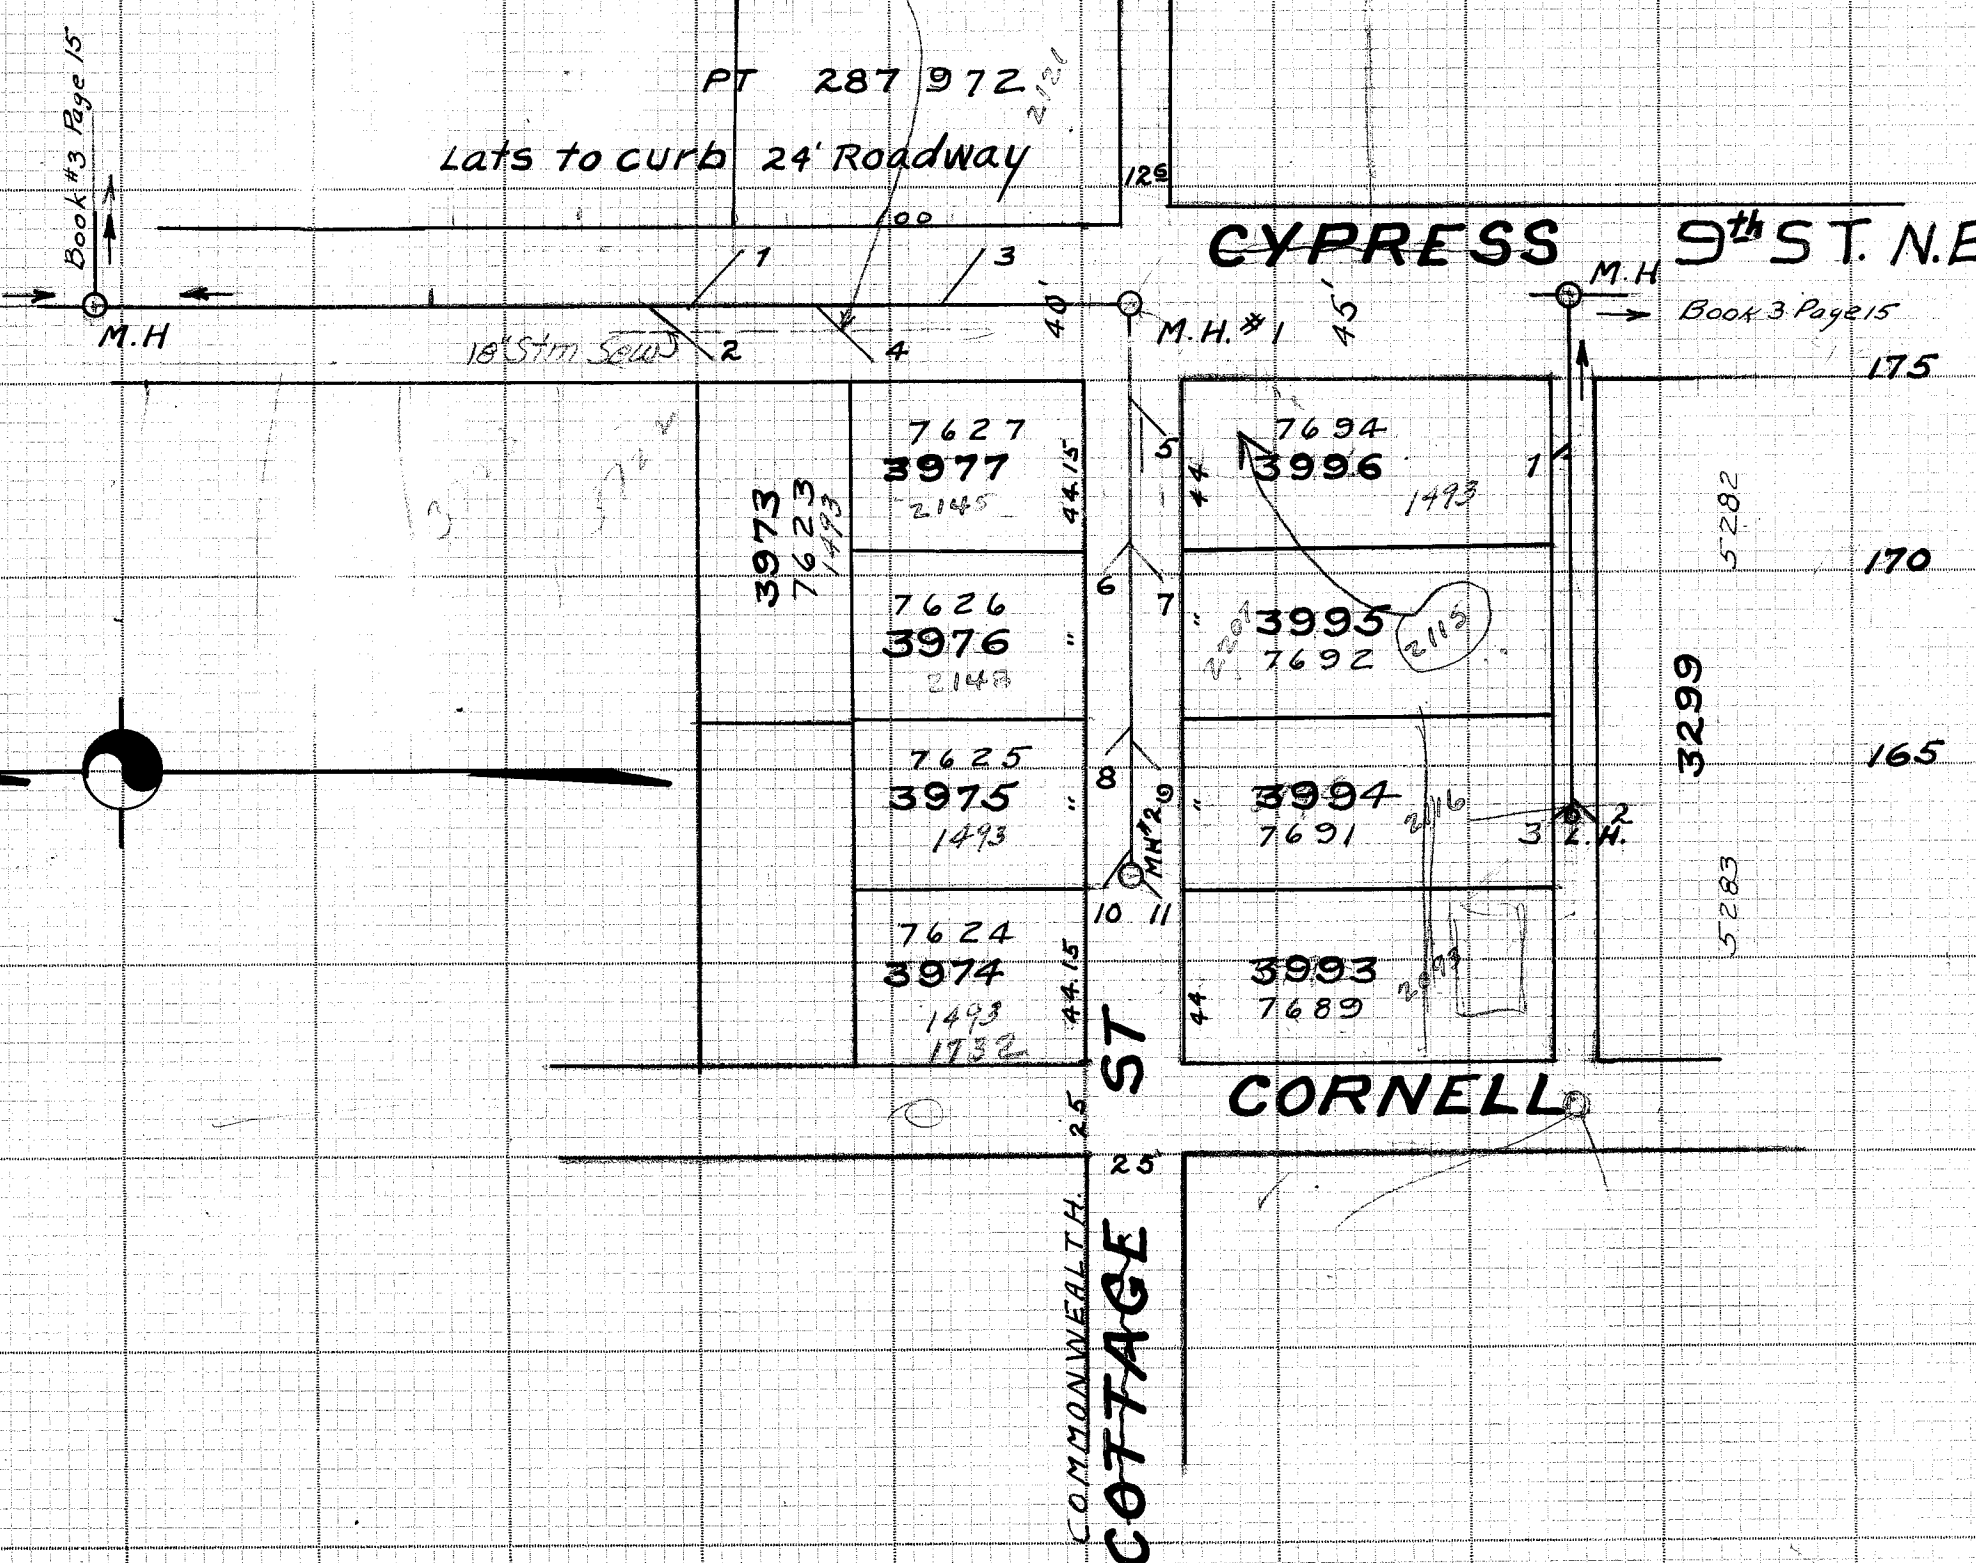

LATERAL RECORD

Lat	No	Lot	No	Side	Sta
M.H.					0+00
1	PT 287	972	E		1+68
2	3973	7623	W		1+62
3	PT 287	972	E		2+31
4	3977	7627	W		2+23
M.H. #1					2+70
5	3996	7694	S		3+04
6	3976	7626	N		3+39
7	3995	7692	S		3+41
8	3975	7625	N		3+86
9	3994	7691	S		3+90
M.H. #2					4+18
10	3974	7624	N		4+21
11	3993	7689	S		4+23
ALLEY S OF COTTAGE STREET					0+00
M.H.					
1	3996	7694	N		0+43
2	3299	5283	S		1+33
L.H.					1+35
3	3994	7689	N		1+36

RED=LOT Nos 1928

9th ST AND COMMONWEALTH AVE. N.E.
CYPRESS & COTTAGE ST.
SANITARY SEWER FROM 100' NORTH
OF COTTAGE ST TO CORNELL ST

Built 1924 By Julius Wittman Co. for Chas
McLain. Plotted June 1925 by C.E. Rice
Final Measurements Fid Book 44 Page 78
Scale 1"=50