


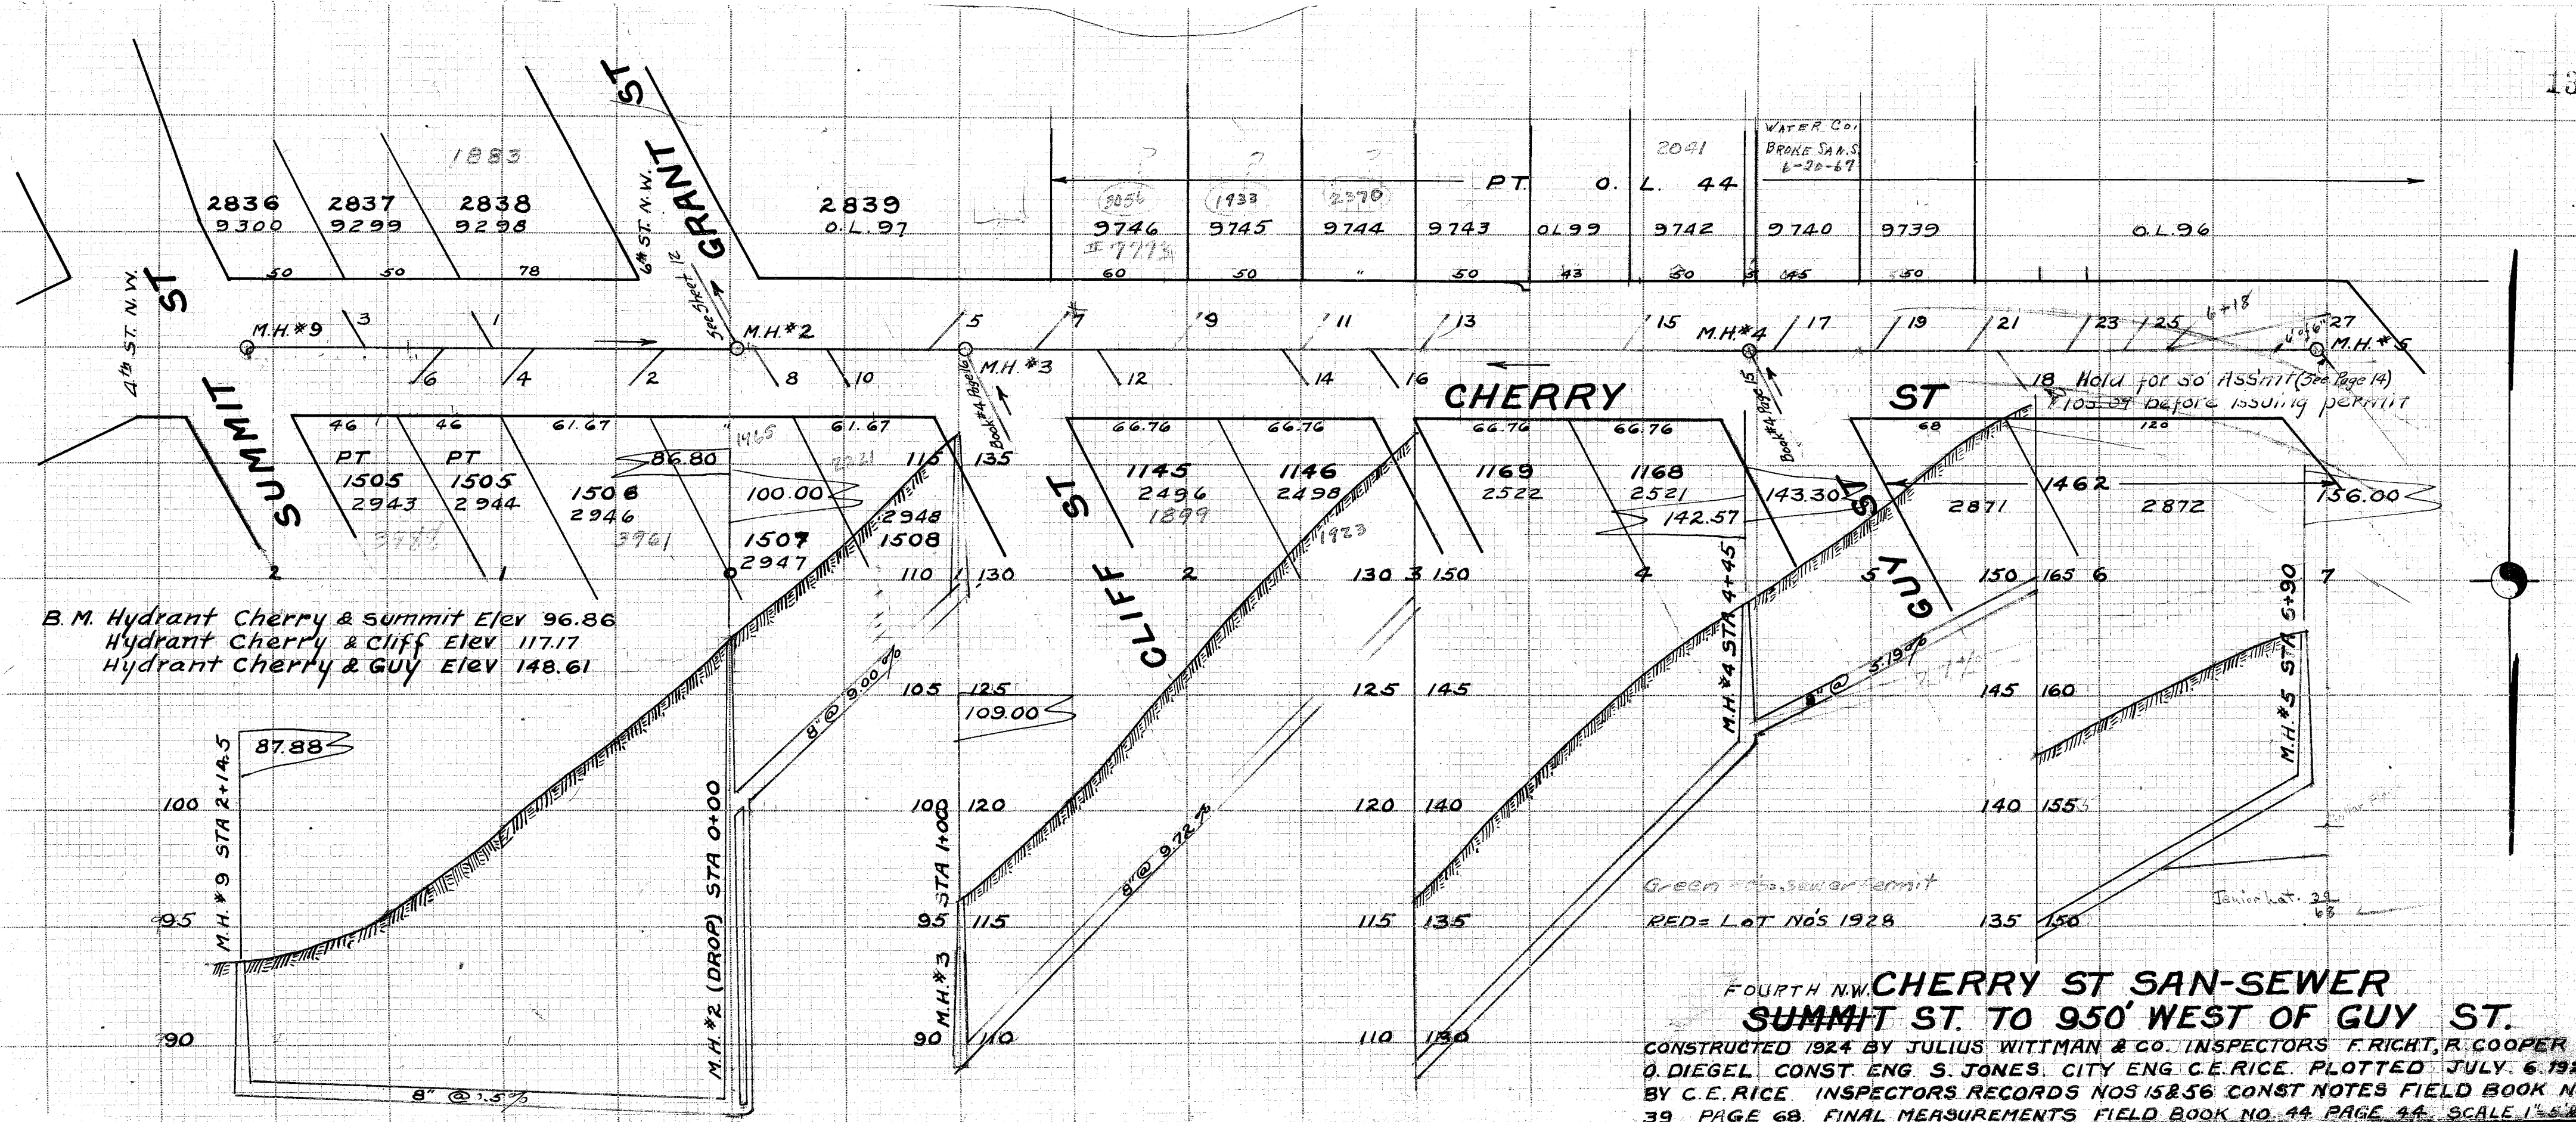

FOURTH N.W. **CHERRY ST SAN-SEWER**
SUMMIT ST. TO 950' WEST OF GUY ST.
CONSTRUCTED 1924 BY JULIUS WITTMAN & CO. INSPECTORS F. RIGHT, R. COOPER &
O. DIEGEL. CONST. ENG. S. JONES. CITY ENG. C.E. RICE. PLOTTED JULY 6, 1925
BY C.E. RICE. INSPECTORS RECORDS NOS 15 & 56. CONST. NOTES FIELD BOOK NO
39. PAGE 68. FINAL MEASUREMENTS FIELD BOOK NO 44. PAGE 44. SCALE 1" = 50'
JULY 6, 1925