


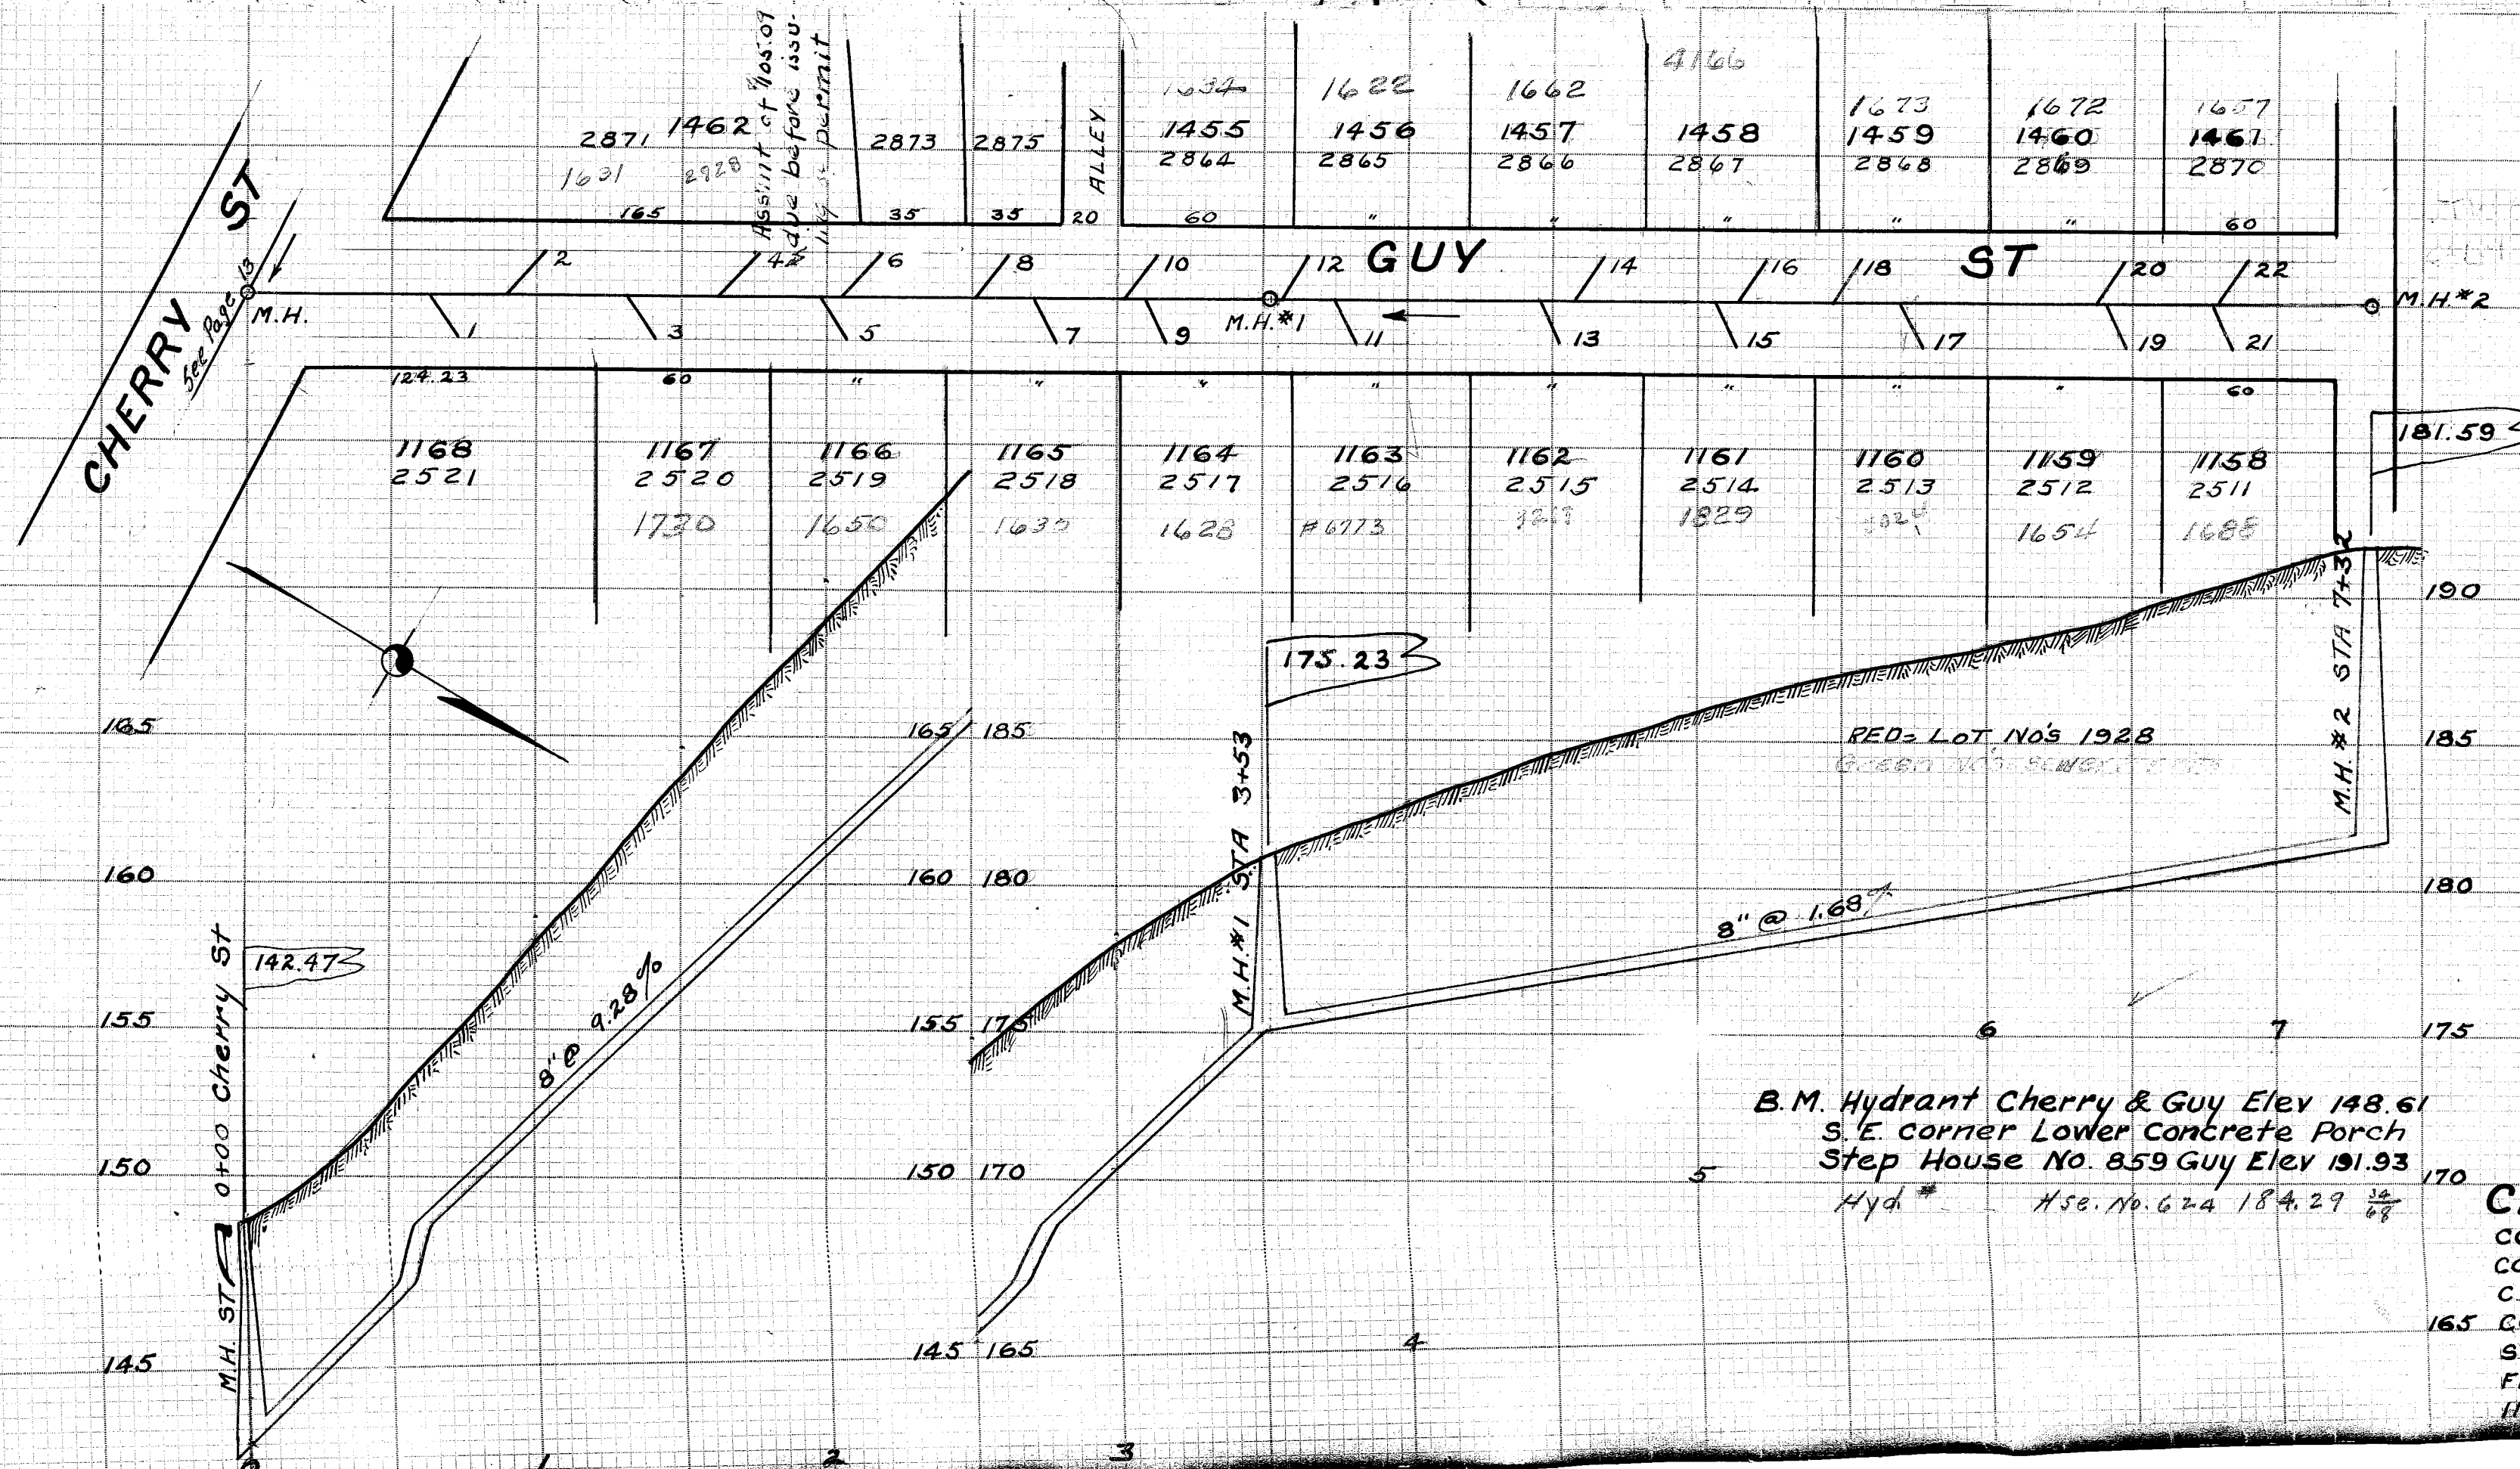

LATERAL RECORD

LAT NO	LOT NO	STA	DEPTH	REMARKS
WEST SIDE				
M.H.		0+00	4.9	CHERRY ST
2	1462	1+02	5	
4	1462	1+75	5	
6	1462	2+18	5	Due Assint of 105.07 before issuing of permit
8	1462	2+62	5.5	
10	1455	3+13	5	
M.H.#1		3+53	4.9	
12	1456	3+65	5	
14	1457	4+68	6	
16	1458	5+24	6	
18	1459	5+56	6	
20	1460	6+46	5	
22	1461	6+90	5	
M.H.#2		7+32	9.0	END OF SEWER
EAST SIDE				
M.H.		0+00	4.9	CHERRY ST
1	1168	0+73	5.5	
3	1167	1+40	4	
5	1166	2+06	5	
7	1165	2+78	5	
9	1164	3+16	5	
M.H.#1		3+53	4.9	
11	1163	3+82	5	
13	1162	4+53	7	
15	1161	5+12	5.5	
17	1160	5+77	6	
19	1159	6+46	6.5	
21	1158	6+84	5.5	
M.H.#2		7+32	9.0	END OF SEWER

ALL LATERALS ARE 6" AND EXTEND TO CURB LINE

**GUY STREET SAN SEWER
CHERRY ST 732' NORTHERLY**
CONSTRUCTED 1924 BY JULIUS WITTMAN & CO.
CONTRACTOR, CONST. ENGR. S. JONES, CITY ENGR
C.E. RICE, INSPECTORS F. RICH, O. DIEGEL & R.
COOPER, PLATTED JULY 1925 BY C.E. RICE, CON-
STRUCTION NOTES FIELD BOOK NO 39 PAGE 65.
FINAL MEASUREMENTS FIELD BOOK 44 PAGE 46
INSPECTORS RECORD NO 15 SCALE 1"=5' & 50'