


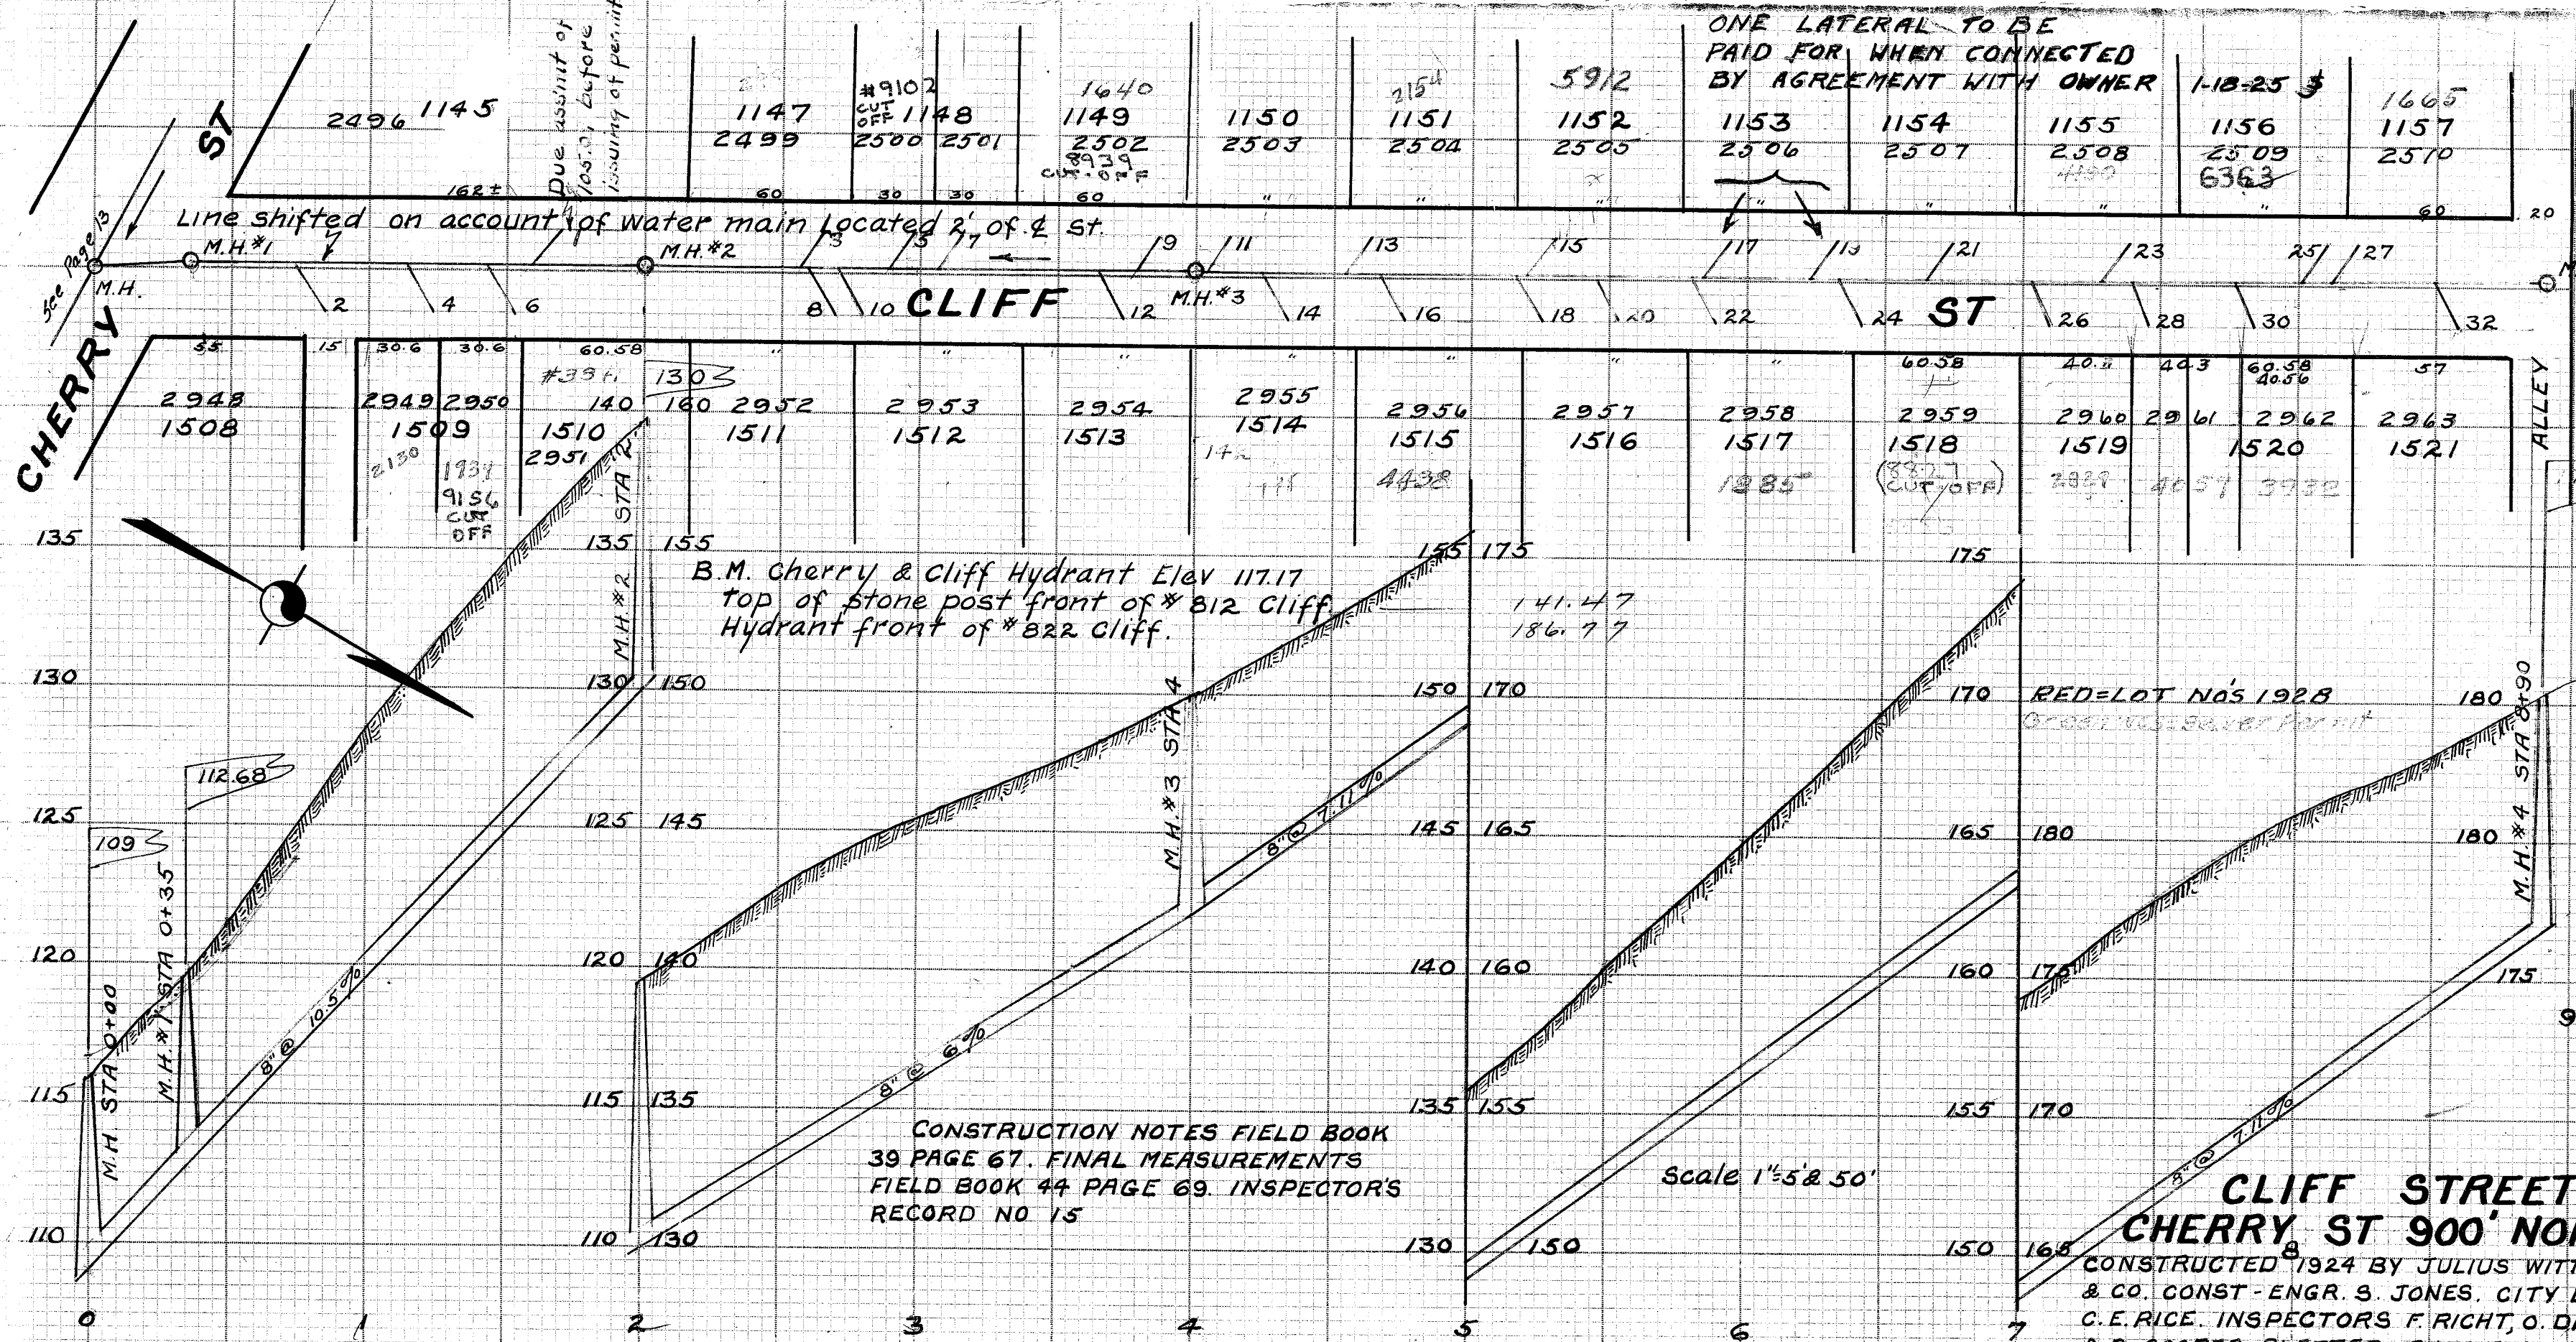

ONE LATERAL TO BE PAID FOR WHEN CONNECTED BY AGREEMENT WITH OWNER

LATERAL RECORD

LAT NO	LOT NO	STA	DEPTH	REMARKS
WEST SIDE				
M.H.	0+00	5.5		CHERRY ST
M.H.#1	0+35	6.2		
1	1145	1+70	6	Due assist of 105.09 before issuing permit
M.H.#2	2+00	8.8		
3	1147	2+64	5	
5	1148	2+97	5.5	
7	1148	3+14		
9	1149	3+86	5	
M.H.#3	4+00	7.8		
11	1150	4+12	5	
13	1151	4+63	5	
15	1152	5+29	5.5	
17	1153	5+93	3.5	SEE NOTE
19	1154	6+32	3.5	
21	1154	6+74	3.5	
23	1155	7+38	3.5	
25	1156	8+10	3	
27	1157	8+21	3	
M.H.#4	8+90	8.2		END OF SEWER
EAST SIDE				
M.H.	0+00	5.5		CHERRY ST
M.H.#1	0+35	6.2		
2	1509	0+83	5	
4	1509	1+23	5.5	
6	1510	1+53	5	
M.H.#2	2+00	8.8		
8	1511	2+69.5	5	
10	1512	2+78	5	
12	1513	3+72	7	
M.H.#3	4+00	7.8		
14	1514	4+33	7	
16	1515	4+75	7.5	
18	1516	5+26	6.5	
20	1516	5+32	6.5	
22	1517	5+87	7	
24	1518	6+42	7	
26	1519	7+10.5	6	
28	1519	7+45	5.5	
30	1520	7+84	5.5	
32	1521	8+38	7	
M.H.#4	8+90	8.2		END OF SEWER

CLIFF STREET
CHERRY ST 900' NORTH
CONSTRUCTED 1924 BY JULIUS WITTMAN
& CO. CONST-ENGR. S. JONES, CITY ENGR.
C.E. RICE, INSPECTORS F. RICH, O. DIEGEL
& R. COOPER PLATTED BY C.E. RICE 7-14-25

ALL LATERALS 6" & RUN TO CURB LINE