


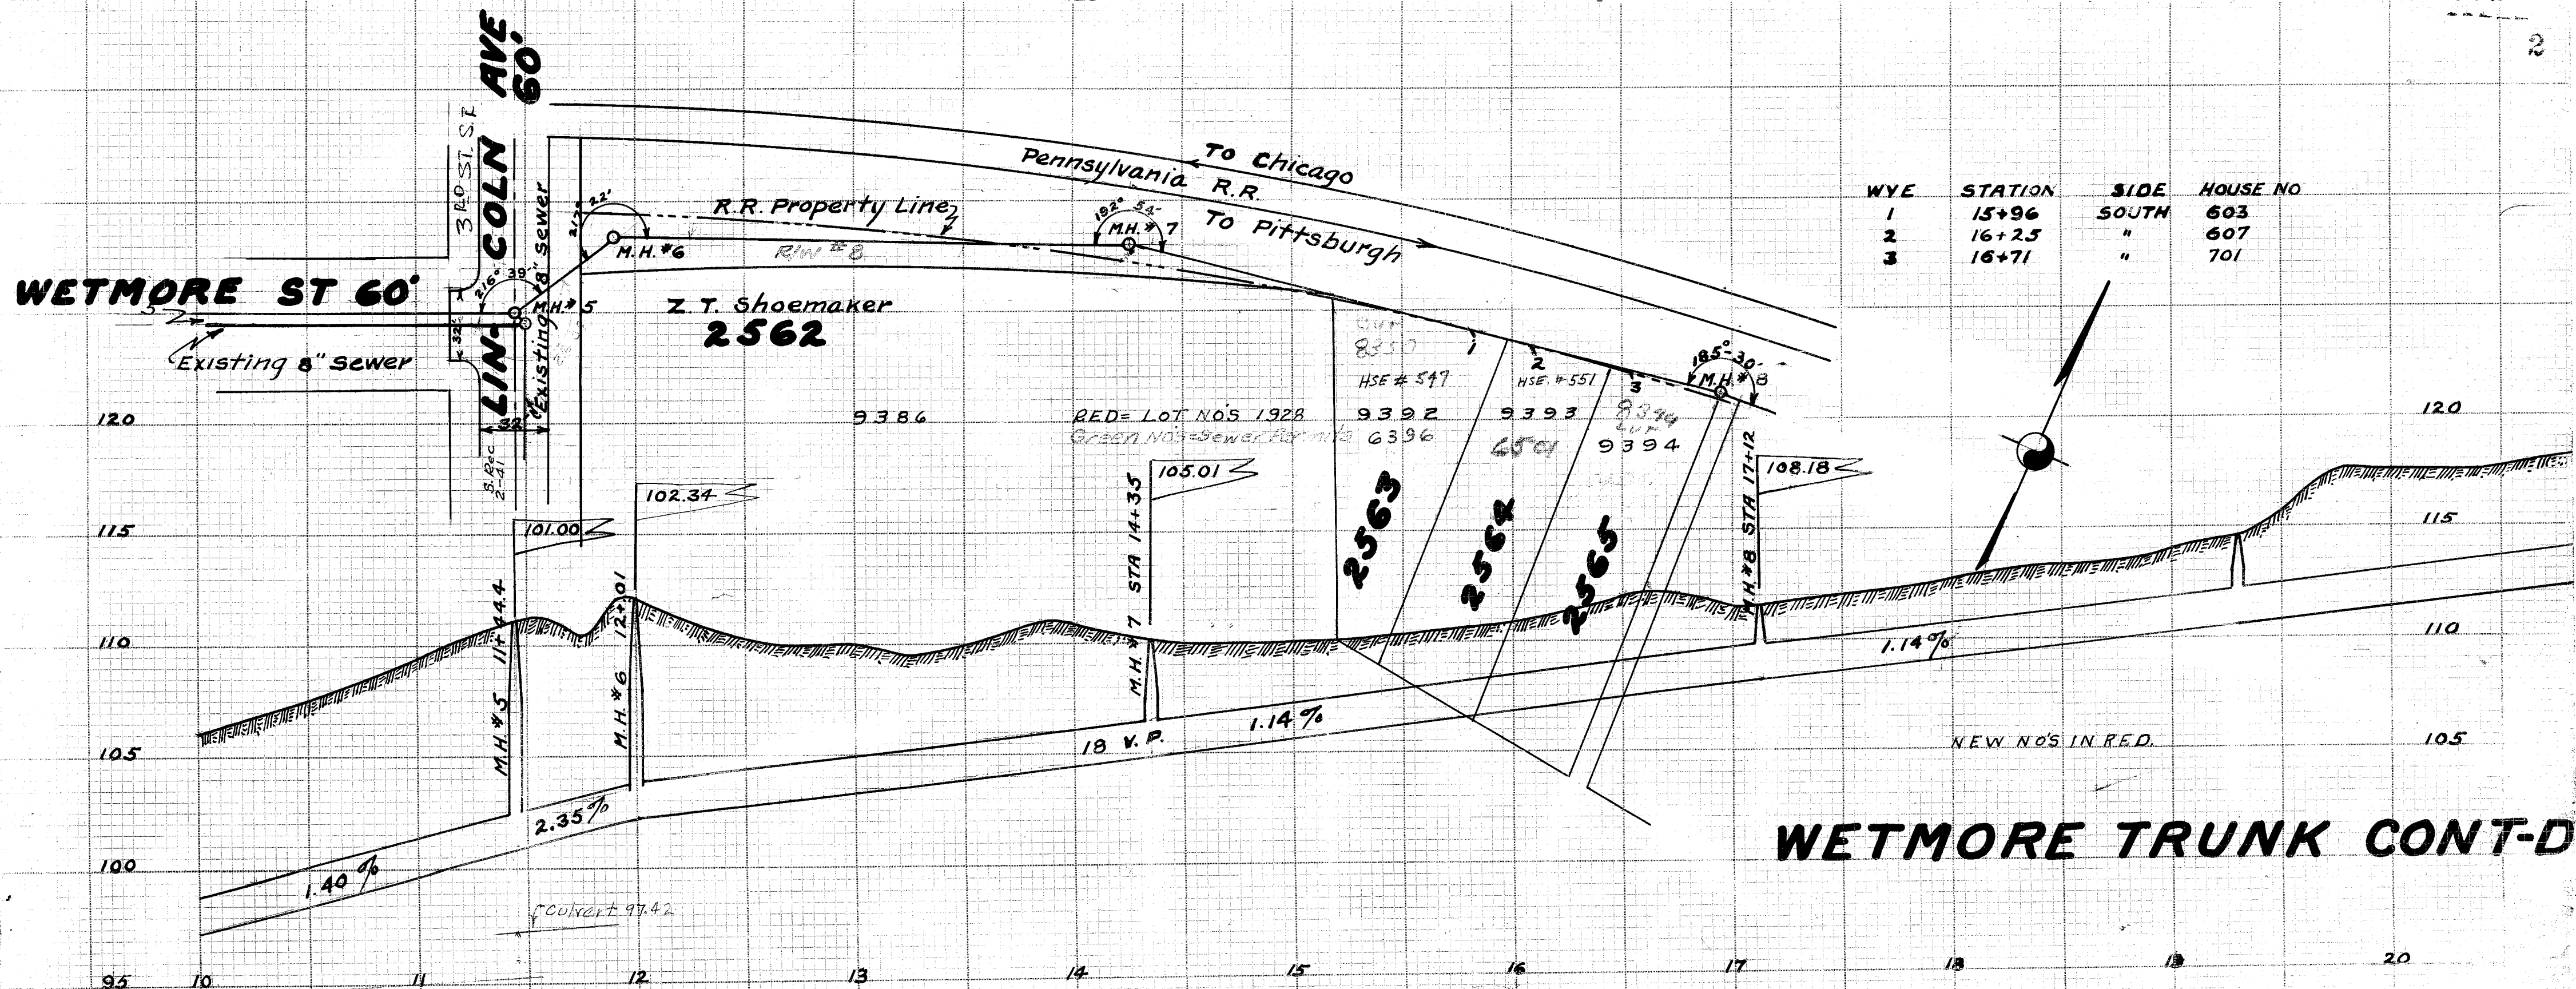

WYE	STATION	SIDE	HOUSE NO
1	15+96	SOUTH	603
2	16+25	"	607
3	16+71	"	701

WETMORE TRUNK CONT-D