


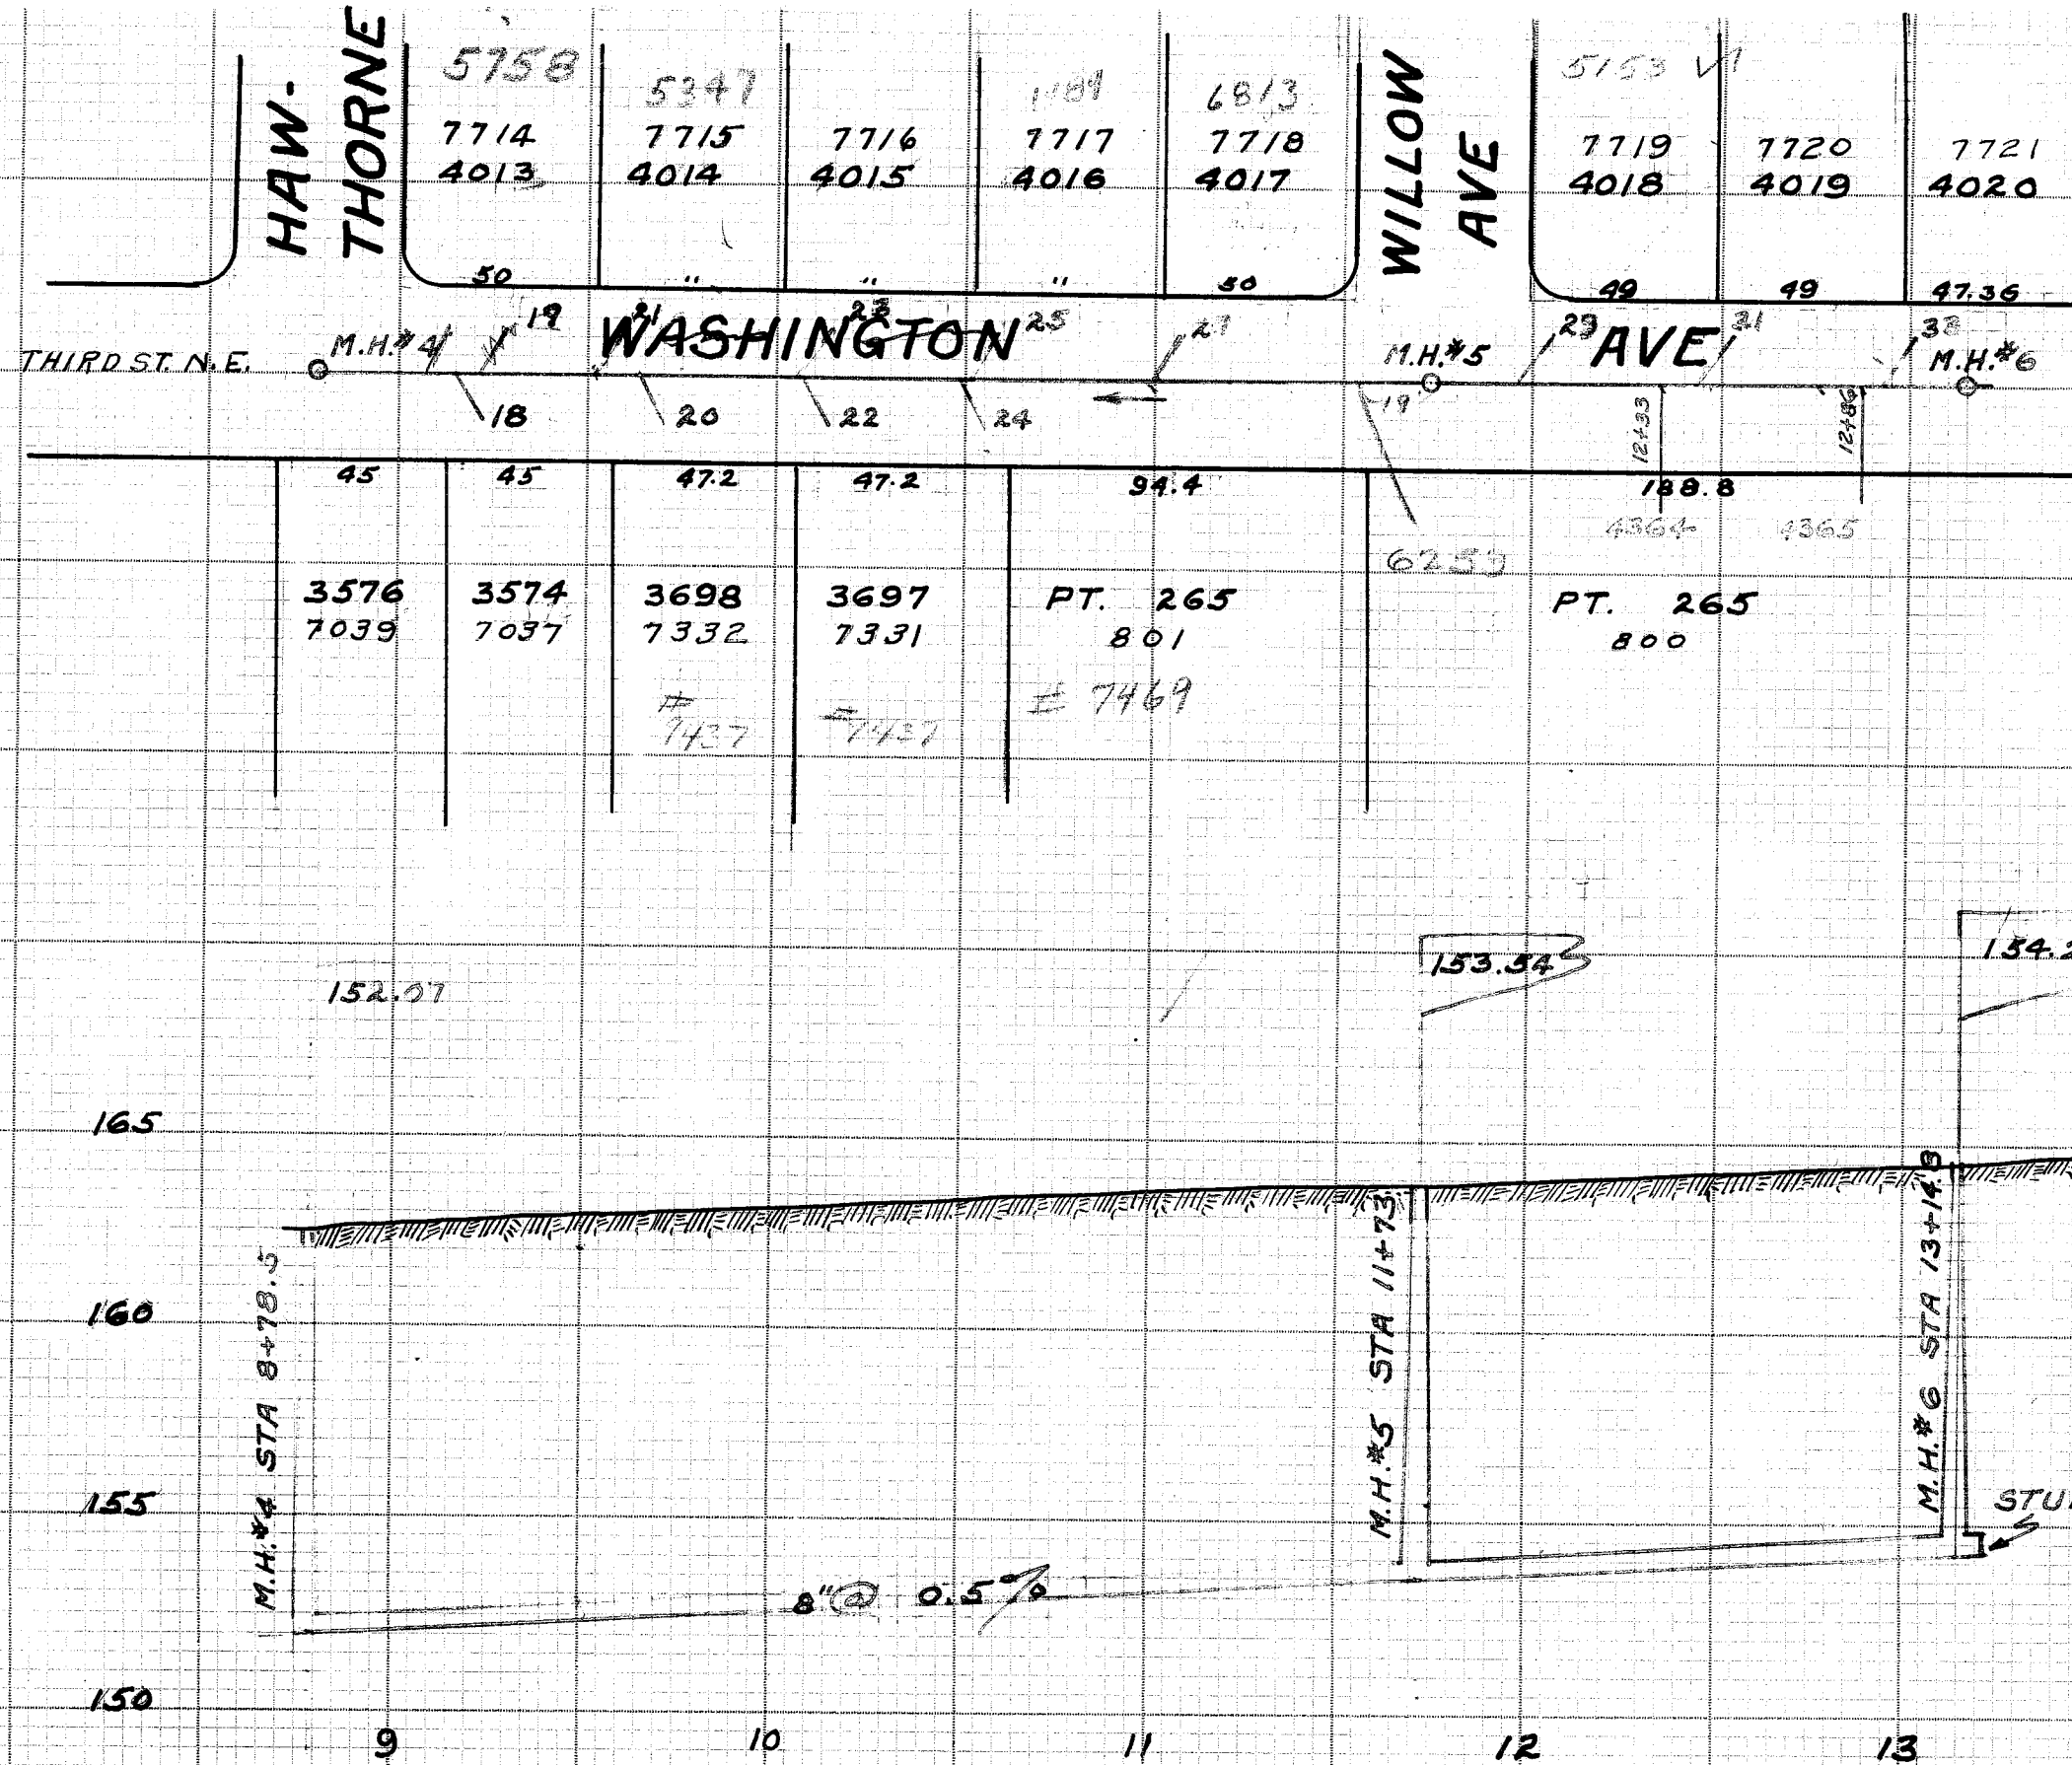

LATERAL RECORD

| LAT NO  | STATION | LOT NO | DEPTH | SIDE | REMARKS       |
|---------|---------|--------|-------|------|---------------|
| M.H.    | 0+00    |        |       |      | COMMONWEALTH  |
|         | 0+22.3  |        |       |      | START OF JOB  |
| M.H. #1 | 1+59.4  |        | 5.7   |      | ALL INTENTION |
| M.H. #3 | 3+38.4  |        | 12.3  |      | WASHINGTON    |
| 1       | 3+56    | 4004   | 8.2   | W    | 7705          |
| 2       | 3+61    | 3594   | 6.0   | E    | 7037          |
| 4       | 3+85    | 3592   | 6.2   | E    | 7055          |
| 3       | 3+95    | 4005   | 8.5   | W    | 7706          |
| 6       | 4+40    | 3590   | 6.5   | E    | 7053          |
| 5       | 4+44    | 4006   | 8.0   | W    | 7707          |
| 8       | 4+87    | 3588   | 6.5   | E    | 7051          |
| 7       | 4+88    | 4007   | 8.5   | W    | 7708          |
| 10      | 5+24    | 3584   | 6.0   | E    | 7047          |
| 9       | 5+33    | 4008   | 8.5   | W    | 7709          |
| 11      | 5+77    | 4009   | 8.0   | W    | 7710          |
| M.H. #3 | 6+75    |        | 4.5   |      | NORMAN        |
| 12      | 7+15    | 3580   | 6.0   | E    | 7043          |
| 13      | 7+21.5  | 4010   | 7.5   | W    | 7711          |
| 15      | 7+50    | 4011   | 8.0   | W    | 7712          |
| 17      | 8+05    | 4012   | 8.0   | W    | 7713          |
| 14      | 8+30    | 3578   | 5.0   | E    | 7041          |
| 16      | 8+73.5  | 3576   | 5.5   | E    | 7039          |
| M.H. #4 | 8+78.5  |        | 10.0  |      | HAWTHORNE     |
| 18      | 9+22    | 3574   | 6.5   | E    | 7037          |
| 19      | 9+29    | 4013   | 7.5   | W    | 7715          |
| 21      | 9+61    | 4014   | 6.0   | W    | 7332          |
| 20      | 9+69    | 3698   | 6.0   | E    | 7331          |
| 22      | 10+12   | 3697   | 6.0   | E    | 7716          |
| 23      | 10+14   | 4015   | 7.0   | W    | 7717          |
| 25      | 10+55   | 4016   | 7.5   | W    | 801           |
| 24      | 10+56   | PT 265 |       | E    | 801           |
| 26      | 11+00   | PT 265 |       | E    | 7718          |
| 27      | 11+07   | 4017   | 7.0   | W    | 7719          |
| M.H. #5 | 11+73   |        | 7.0   |      | 7720          |
| 29      | 12+06   | 4018   | 7.5   | W    | 7721          |
| 31      | 12+52   | 4019   | 7.5   | W    |               |
| 33      | 13+01   | 4020   | 7.5   | W    |               |
| M.H. #6 | 13+14.8 |        | 7.3   |      | END OF SEWER  |

WASHINGTON AVE CONTINUED

THIRD ST. N.E.