
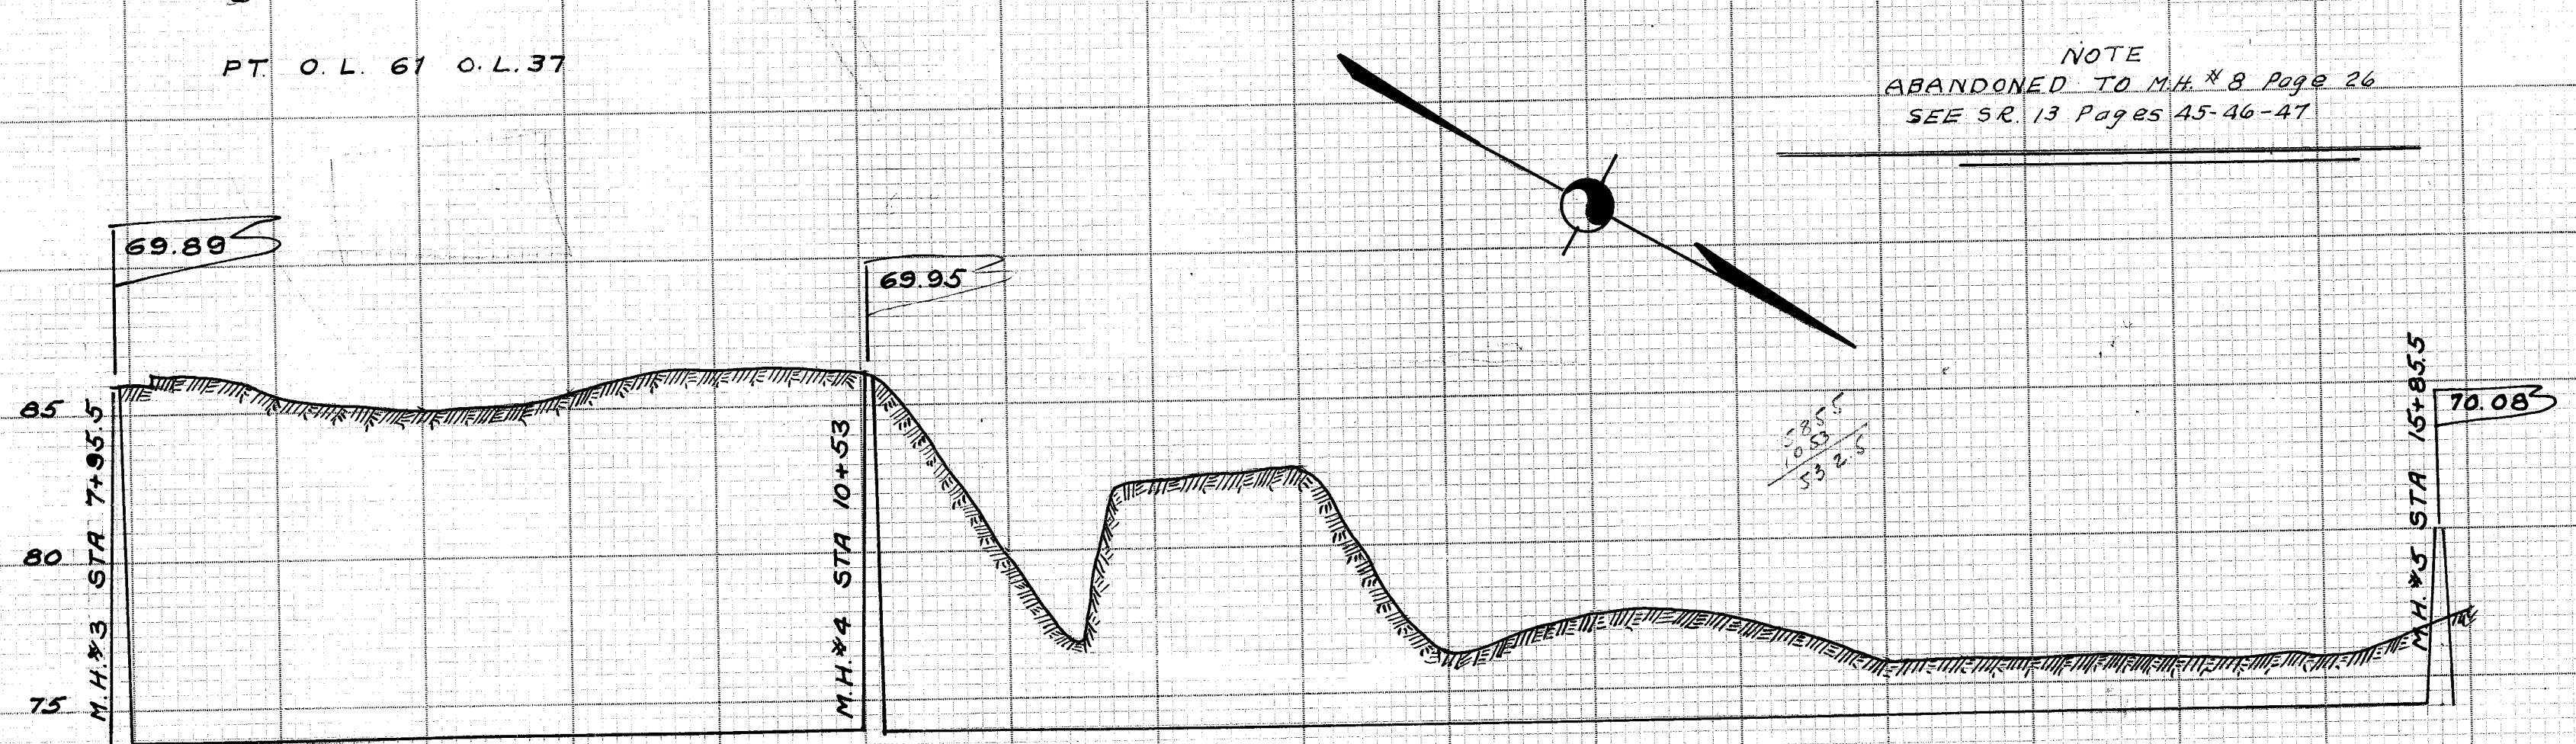


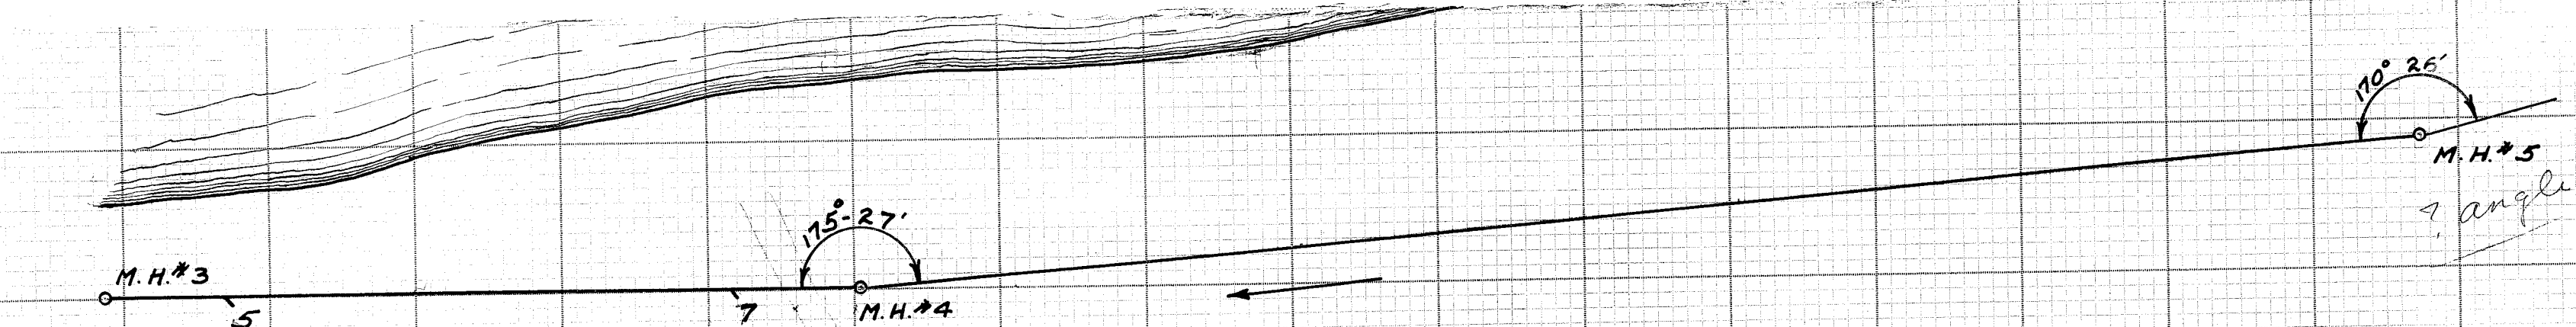

TUSCARAWAS TRUNK CONTINUED

FINAL MEASUREMENTS FIELD BOOK 48 PAGE
48 & FIELD BOOK 49 PAGE 13. INSPECTORS
RECORDS 17-29-38-50-59-70-82