


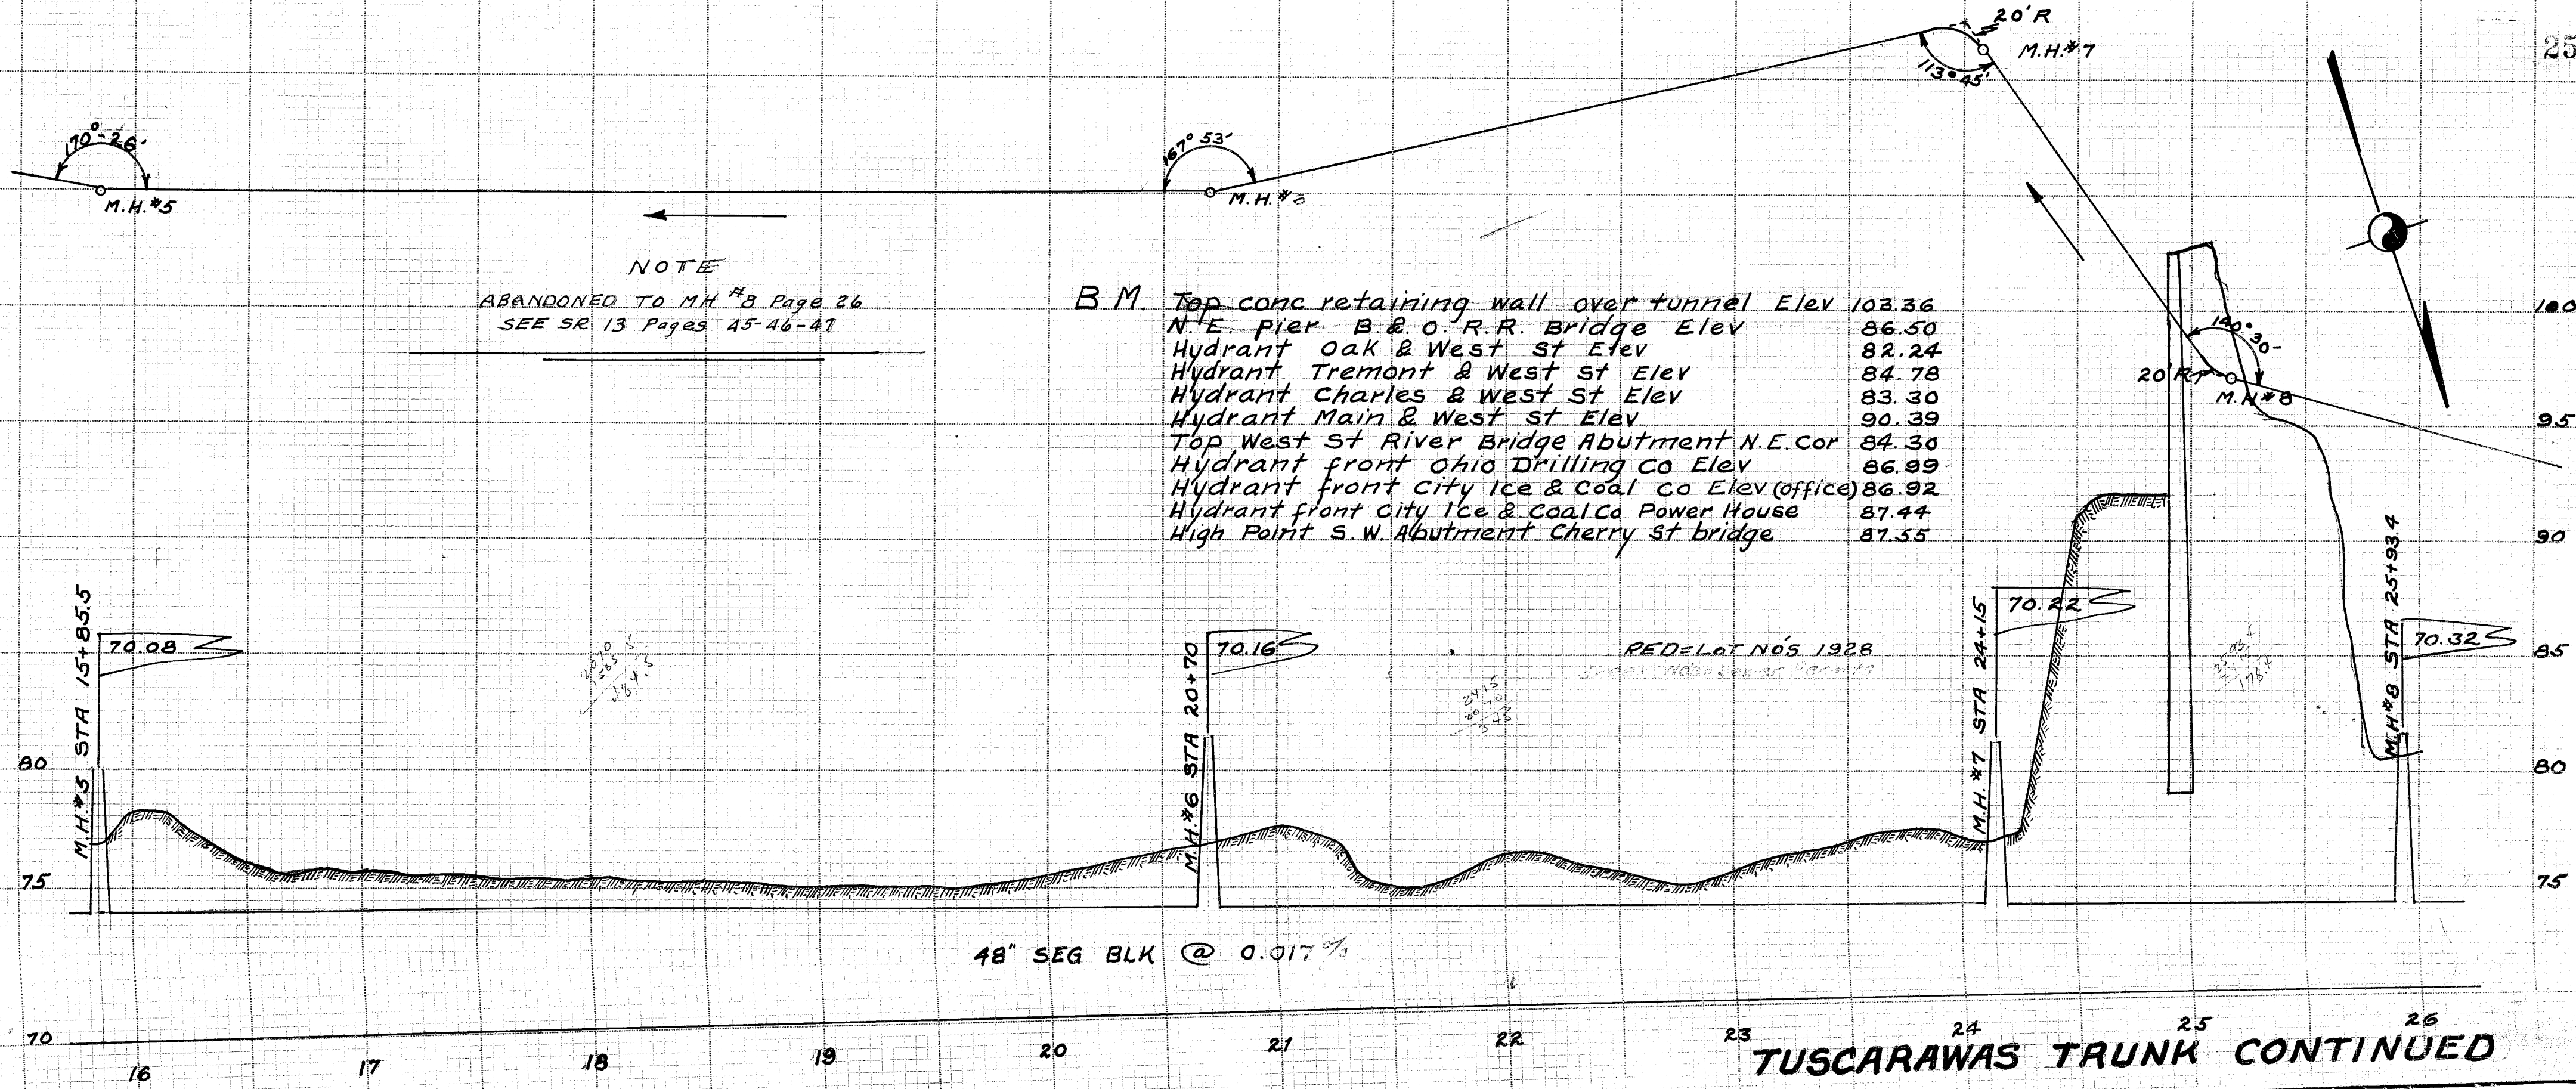

NOTE
 ABANDONED TO MH #8 Page 26
 SEE SR 13 Pages 45-46-47

B.M.

Top conc retaining wall over tunnel	Elev 103.36
N.E. pier B. & O. R.R. Bridge	Elev 86.50
Hydrant Oak & West St	Elev 82.24
Hydrant Tremont & West St	Elev 84.78
Hydrant Charles & West St	Elev 83.30
Hydrant Main & West St	Elev 90.39
Top West St River Bridge Abutment N.E. Cor	Elev 84.30
Hydrant front Ohio Drilling Co	Elev 86.99
Hydrant front City Ice & Coal Co (office)	Elev 86.92
Hydrant front City Ice & Coal Co Power House	Elev 87.44
High Point S.W. Abutment Cherry St bridge	Elev 87.55

REDE LOT NOS 1928
 Green, John & Son, Port of

TUSCARAWAS TRUNK CONTINUED